



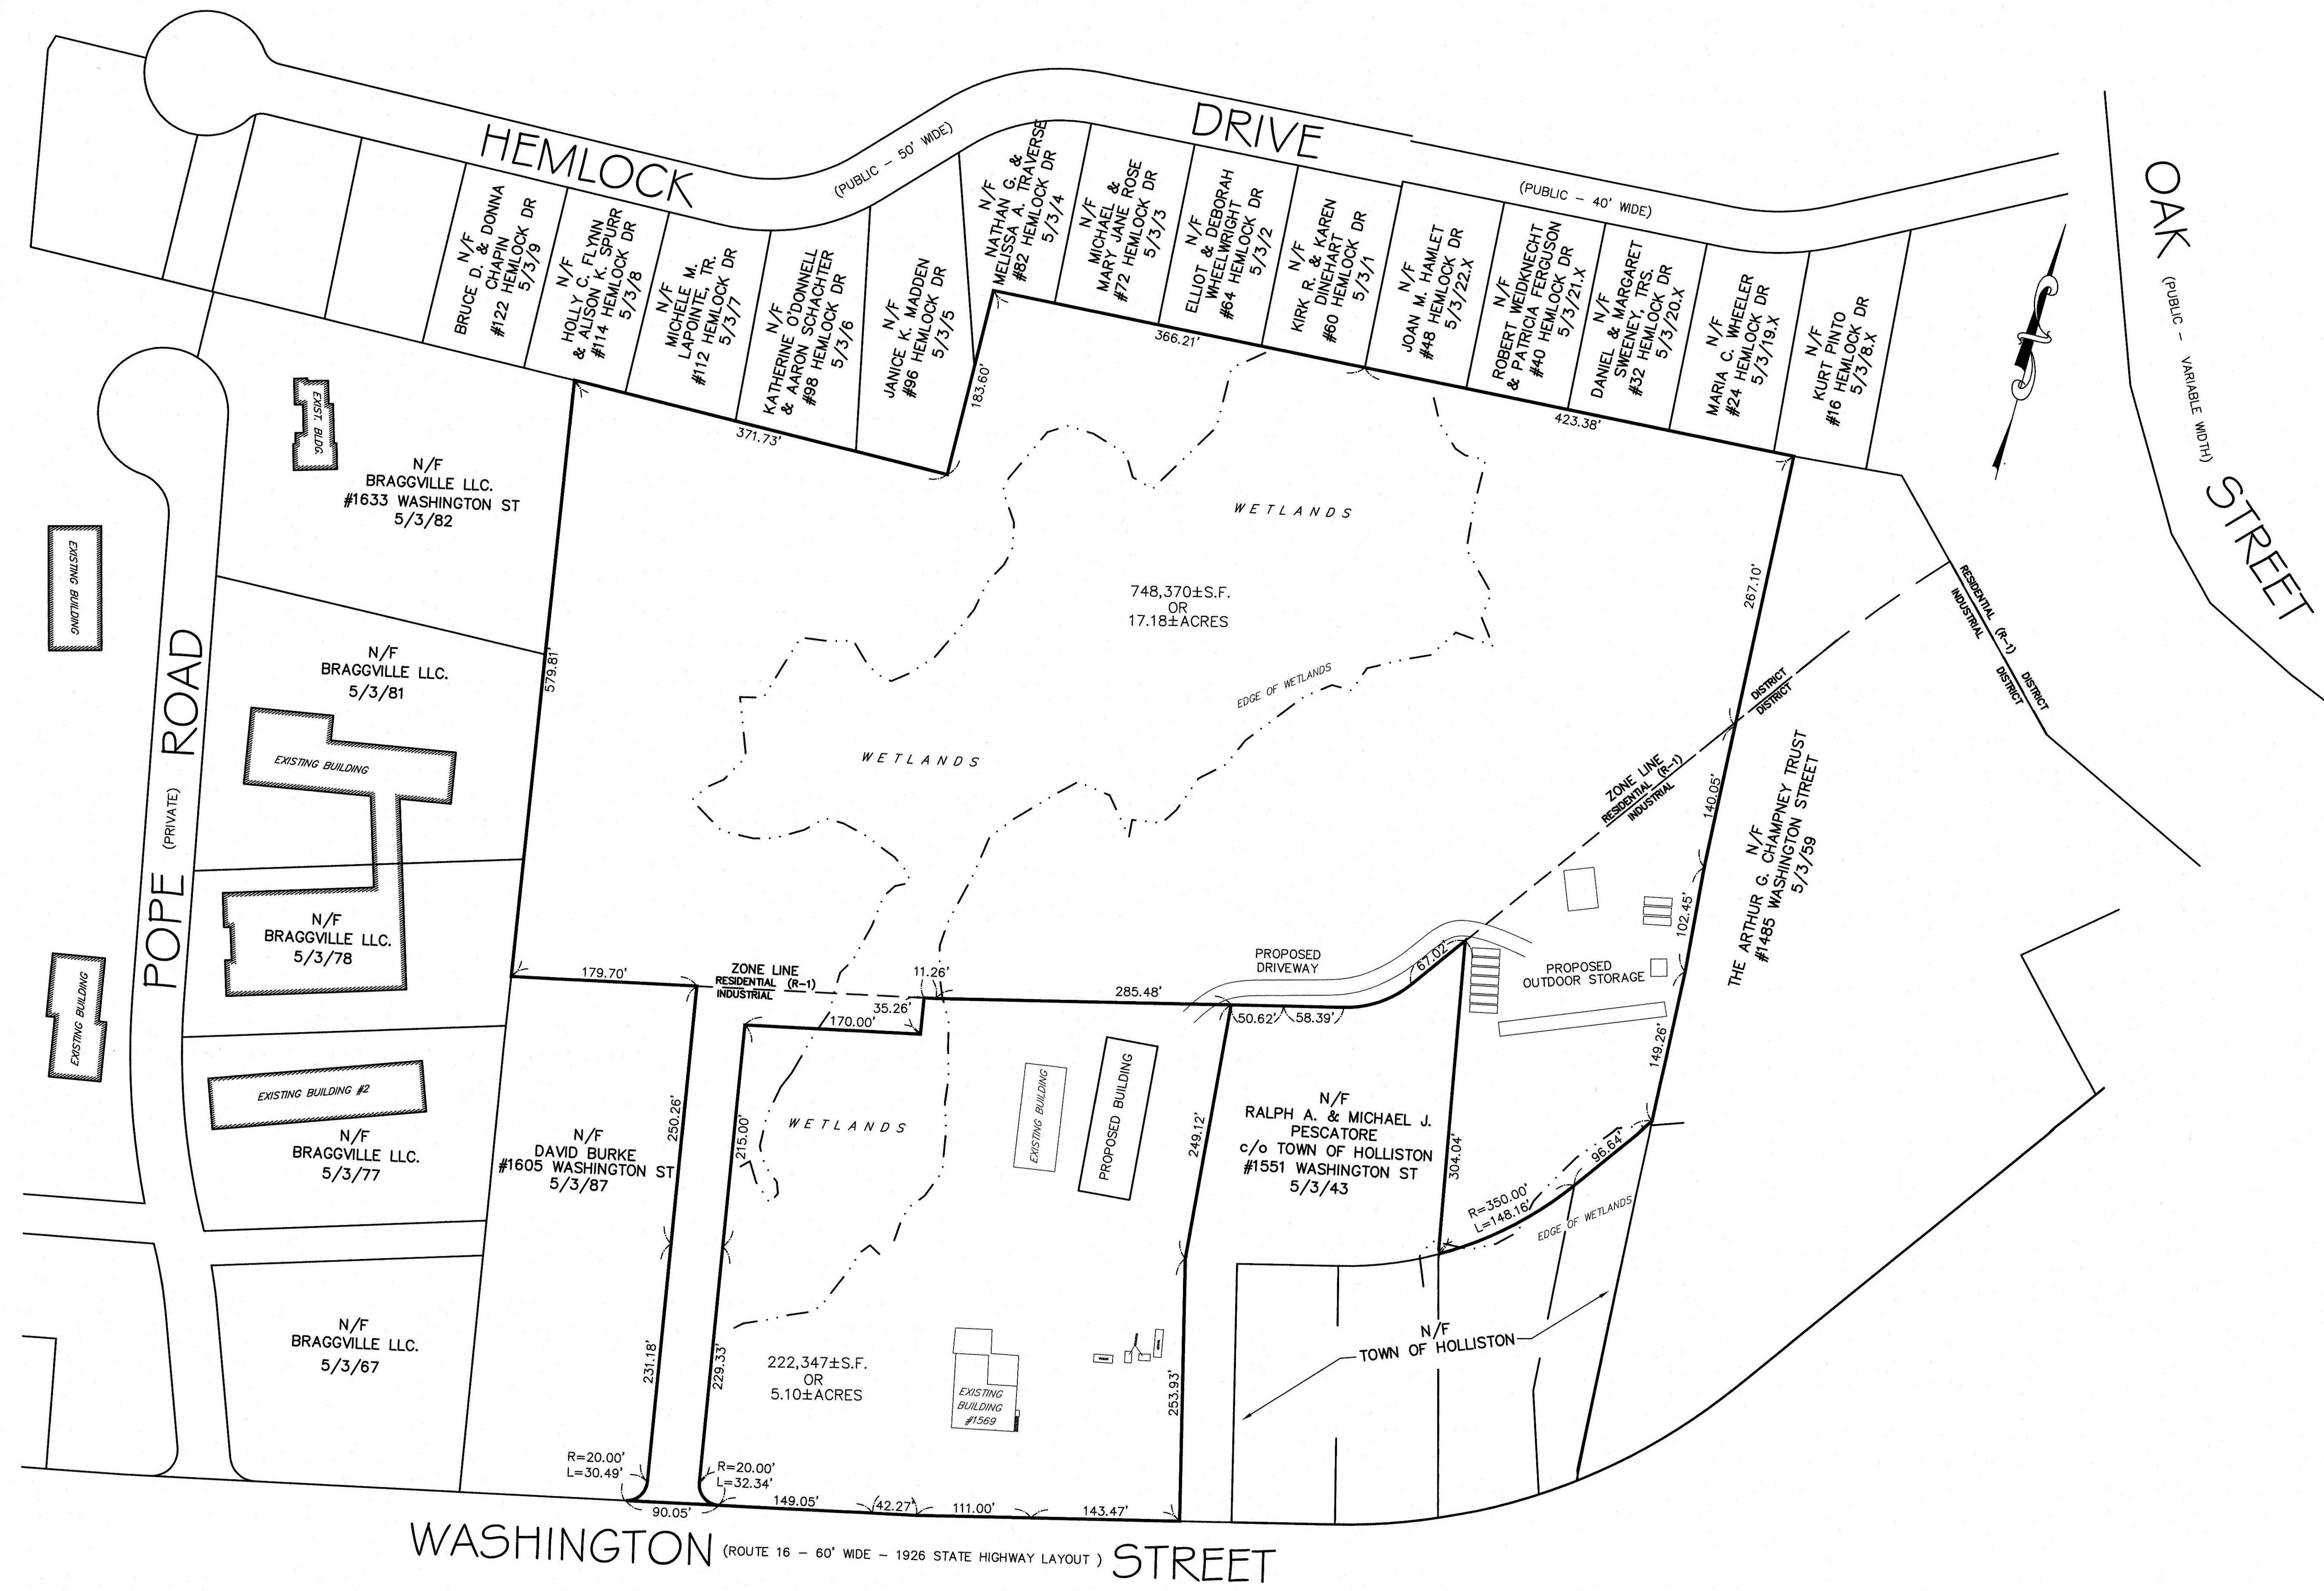

NOTE: IT SHALL BE THE RESPONSIBILITY OF THE CONTRACTOR TO VERIFY LOCATIONS AND ELEVATIONS OF EXISTING UTILITIES PRIOR TO COMMENCEMENT OF ANY CONSTRUCTION. DIGSAFE IS TO BE NOTIFIED 72 WORKING HOURS IN ADVANCE OF CONSTRUCTION. DIGSAFE 1-888-344-7233

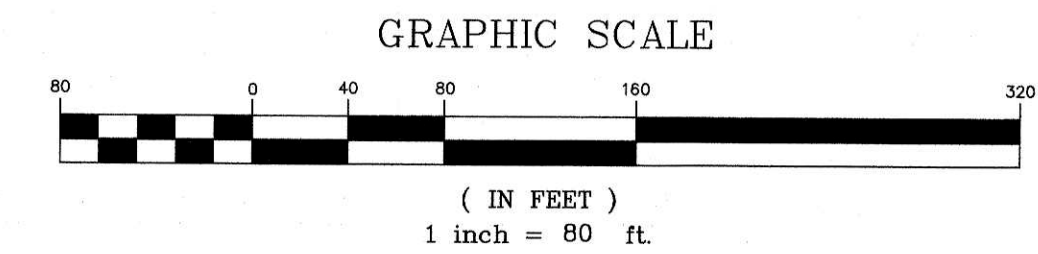

REVISIONS		DESCRIPTION
No.	DATE	
1	3/08/20	CON COM STORMWATER

JOYCE E. HASTINGS P.L.S.

PAUL E. TRUAX P.E.

**PROPOSED SITE PLAN
SCOOBY TRUCK SALES
1569 WASHINGTON STREET
HOLLISTON, MASSACHUSETTS**

PREPARED FOR:
MICHAEL ALVES
1569 WASHINGTON STREET
HOLLISTON, MA 01746

GLM Engineering Consultants, Inc.
19 EXCHANGE STREET
HOLLISTON, MA 01746
P: 508-429-1100
F: 508-429-7160
www.GLMengineering.com

JOB No.: 12677 SITE 2020

DATE: 2/24/2020

SCALE: 1"=80'

SHEET: 2 of 5

PLAN #: 27,387