
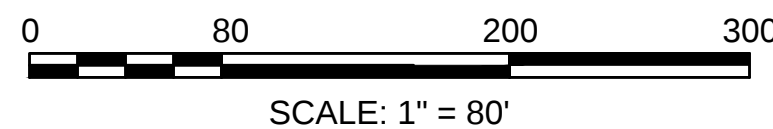


ALL RIGHTS RESERVED

NO PART OF THIS DOCUMENT MAY BE REPRODUCED, STORED IN A RETRIEVAL SYSTEM, OR TRANSMITTED IN ANY FORM OR BY ANY MEANS, ELECTRONIC OR MECHANICAL, INCLUDING PHOTOCOPYING, RECORDING, OR BY ANY INFORMATION STORAGE AND RETRIEVAL SYSTEM, WITHOUT THE PRIOR WRITTEN PERMISSION OF ENGINEERING DESIGN CONSULTANTS, INC. ENGINEERING DESIGN CONSULTANTS, INC. SHALL BE RESPONSIBLE FOR THE ACCURACY OF THE INFORMATION PROVIDED HEREON. THE USER ASSUMES ALL LIABILITY FOR ANY DAMAGE, LOSS, OR INJURY, INCLUDING REASONABLE ATTORNEY'S FEES, ARISING OUT OF OR FROM THE USE OF THIS DOCUMENT.

NOTE:
UNDERGROUND UTILITY LOCATIONS ARE NOT GUARANTEED.
IT SHALL BE THE RESPONSIBILITY OF THE CONTRACTOR TO VERIFY LOCATIONS AND ELEVATIONS OF EXISTING UTILITIES PRIOR TO COMMENCEMENT OF ANY CONSTRUCTION
DIGSAFE IS TO BE NOTIFIED 72 BUSINESS HOURS IN ADVANCE OF CONSTRUCTION. CALL DIGSAFE AT 811

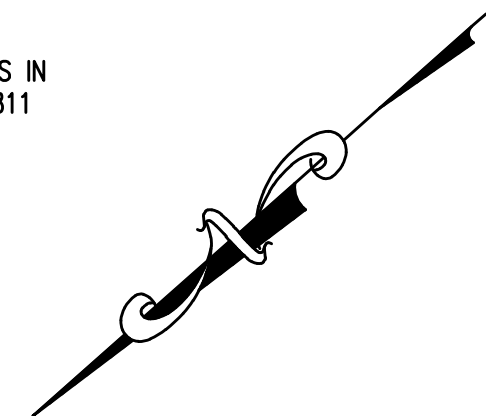

PARKING SCHEDULE

REQUIRED: 550,000 / 300 = 1,833 SPACES
SHOWN ON PLAN: 1,915 SPACES

ZONING

ZONING DISTRICT: IND

MIN. FRONTAGE: 100 FT.
MIN. AREA: 20,000 S.F.
MAX. LOT COVERAGE: 40%
MAX. HEIGHT: 40 FT. 3 ST.
LOT DEPTH: 150 FT.
F.A.R. 0.5


REQUIRED
150.33 FT.
20,000 S.F.
40%
40 FT. 3 ST.
150 FT.
0.5

PROPOSED
150.33 FT.
3,200,443±S.F.
550,000 S.F. - 17.2%
<40 FT.
>150 FT.
0.17

SETBACKS:

FRONT: 30 FT.
SIDE: 20 FT.
REAR: 30 FT.

582.4 FT.
LT-288.4 FT. RT-281.0 FT.
1687.7 FT.

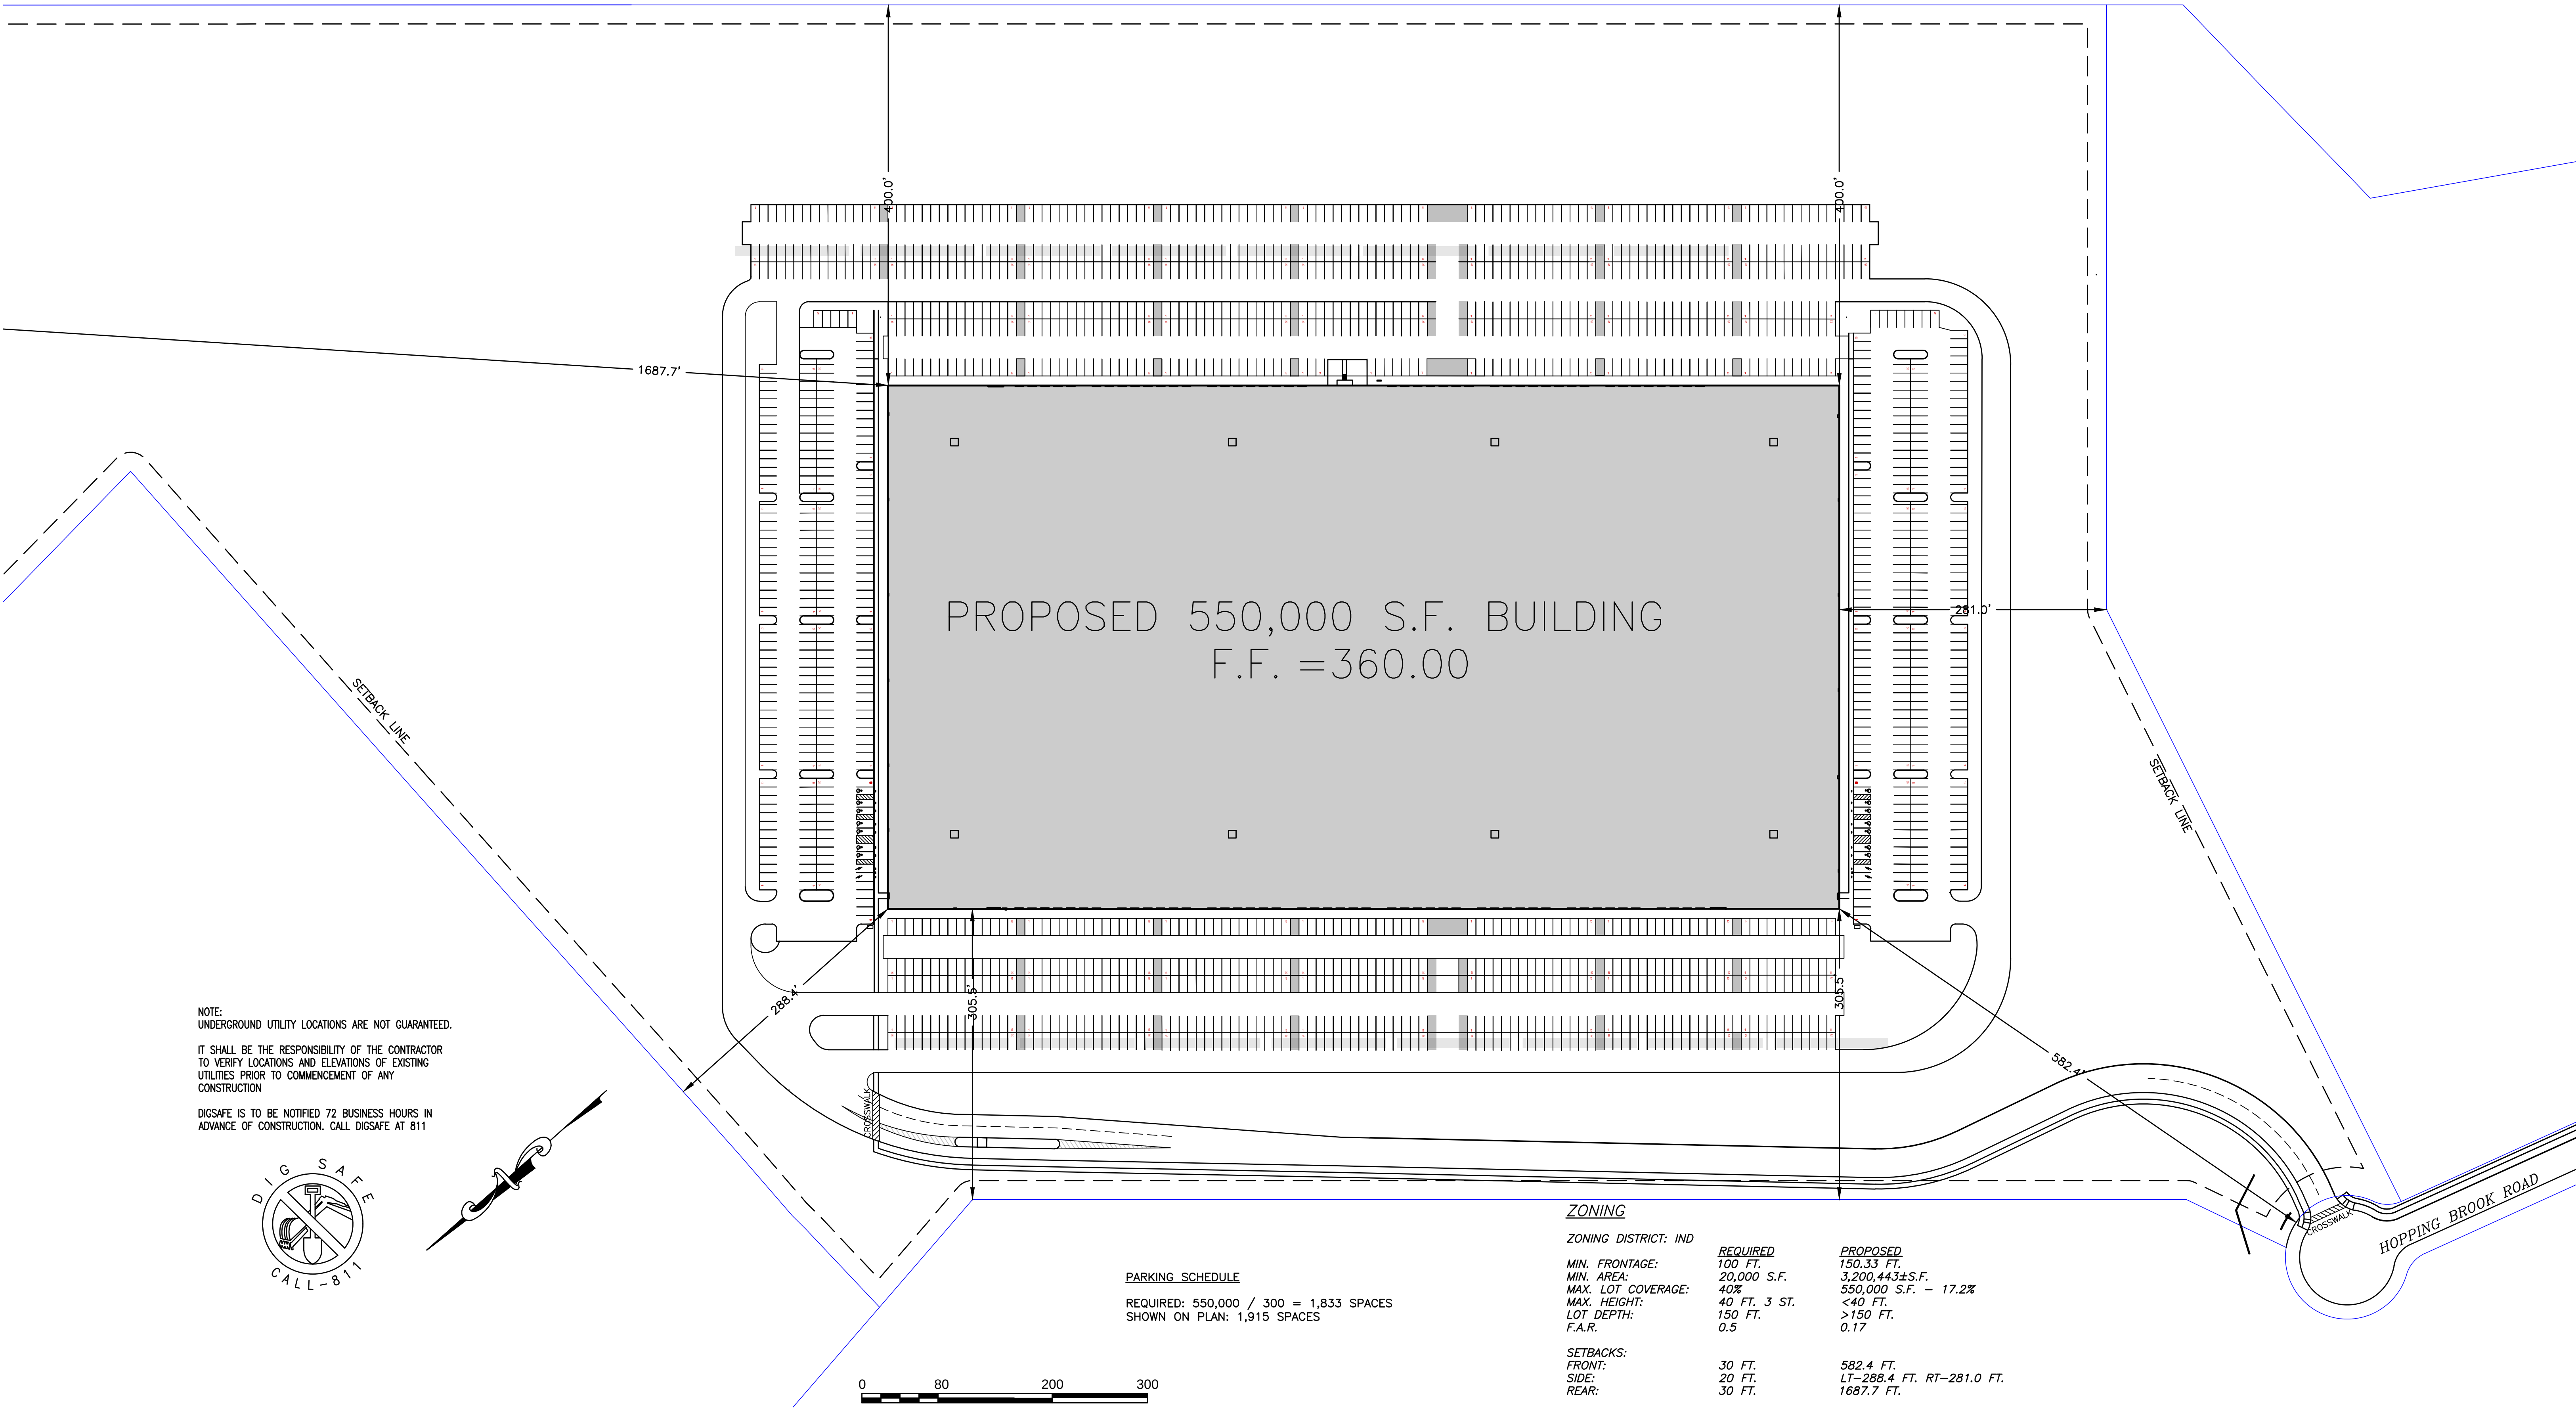

ENGINEERING DESIGN CONSULTANTS, INC. SHALL NOT BE RESPONSIBLE FOR CONSTRUCTION MEANS, METHODS, TECHNIQUES, OR PROCEDURES UTILIZED BY THE CONTRACTOR, NOR FOR THE SAFETY OF PUBLIC OR CONTRACTORS EMPLOYEES; OR FOR THE FAILURE OF THE CONTRACTOR TO CARRY OUT THE WORK IN ACCORDANCE WITH THE CONTRACT DOCUMENTS.


ENGINEERING DESIGN CONSULTANTS, INC.'S LIABILITY FOR THIS PLAN IS LIMITED TO THE EXTENT OF ITS FEE LESS THIRD PARTY COSTS.

DRAWN BY: VML
CHECKED BY: PSB
APPROVED BY: PSB

REVISIONS:
5
4
3
2
1
0

1/24/23
9/01/22

PEER REVIEW COMMENTS
SITE PLAN APPROVAL
DESCRIPTION

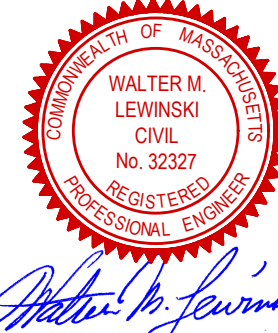

PREPARED BY:



Engineering Design Consultants, Inc.
32 Turnpike Road
Southborough, Massachusetts
ph:(508) 480-0225 fax:(800)832-5781

PROJECT:

555 HOPPING BROOK ROAD
HOLLISTON, MASSACHUSETTS
(MIDDLESEX COUNTY)

TITLE:

ALTERNATIVE MAXIMUM PARKING
555 HOPPING BROOK ROAD
HOLLISTON, MA 01746

OWNER/APPLICANT:

CRG ACQUISITION, LLC
2199 INNERBELT BUSINESS CENTER DRIVE
SAINT LOUIS, MO 63114

FILE NO: 3780 HUGE PARKING

LO(S)

DATE: SEPTEMBER 1, 2022

DEFINITIVE PLAN NO.:

1 of 1

1