



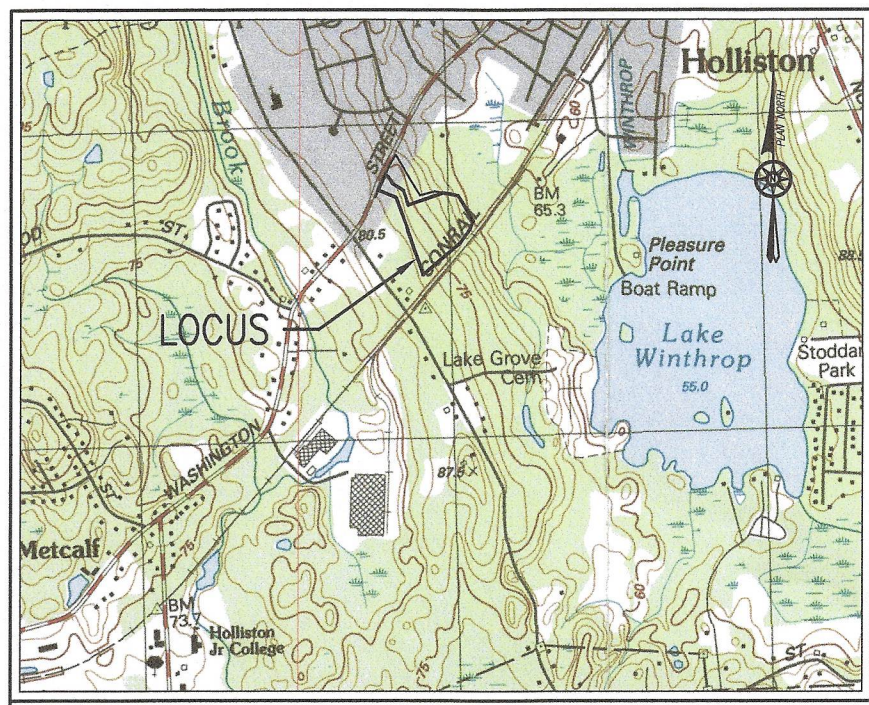

LOCATION MAP SCALE: 1"=2000'±




CANOPY RENDERINGS
(NOT TO SCALE)

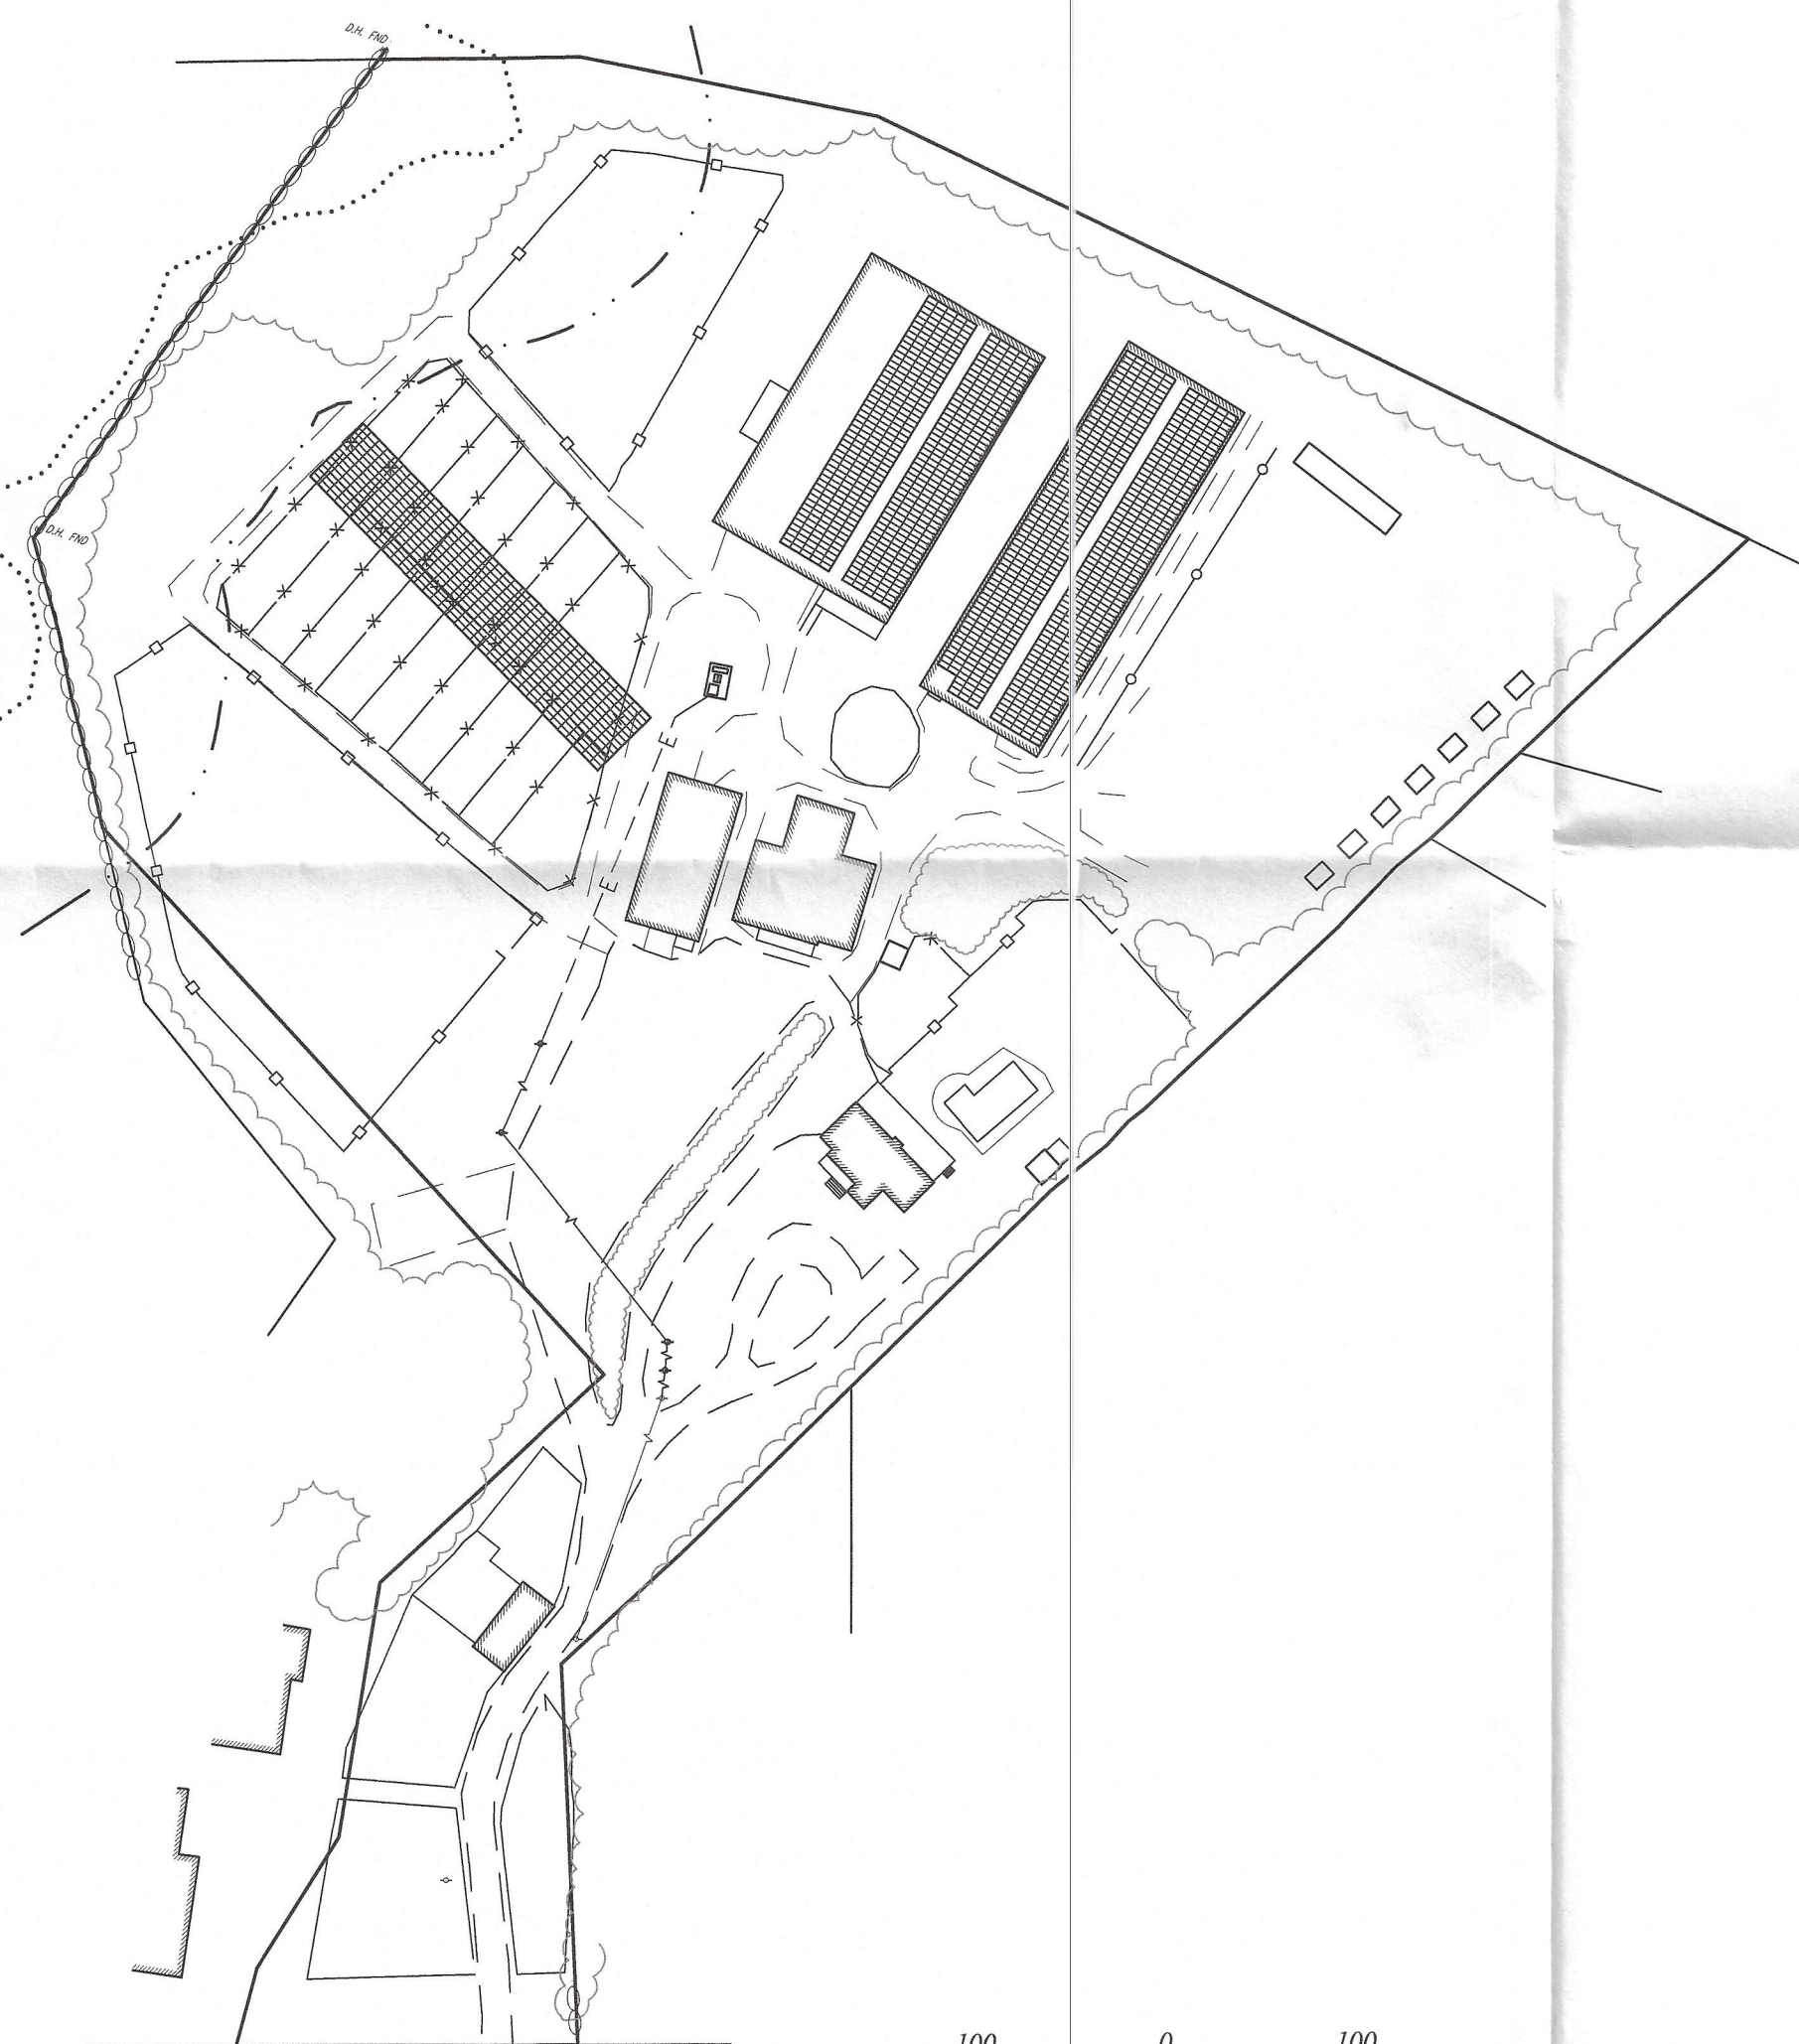

WASHINGTON STREET

Scale 1" = 100'

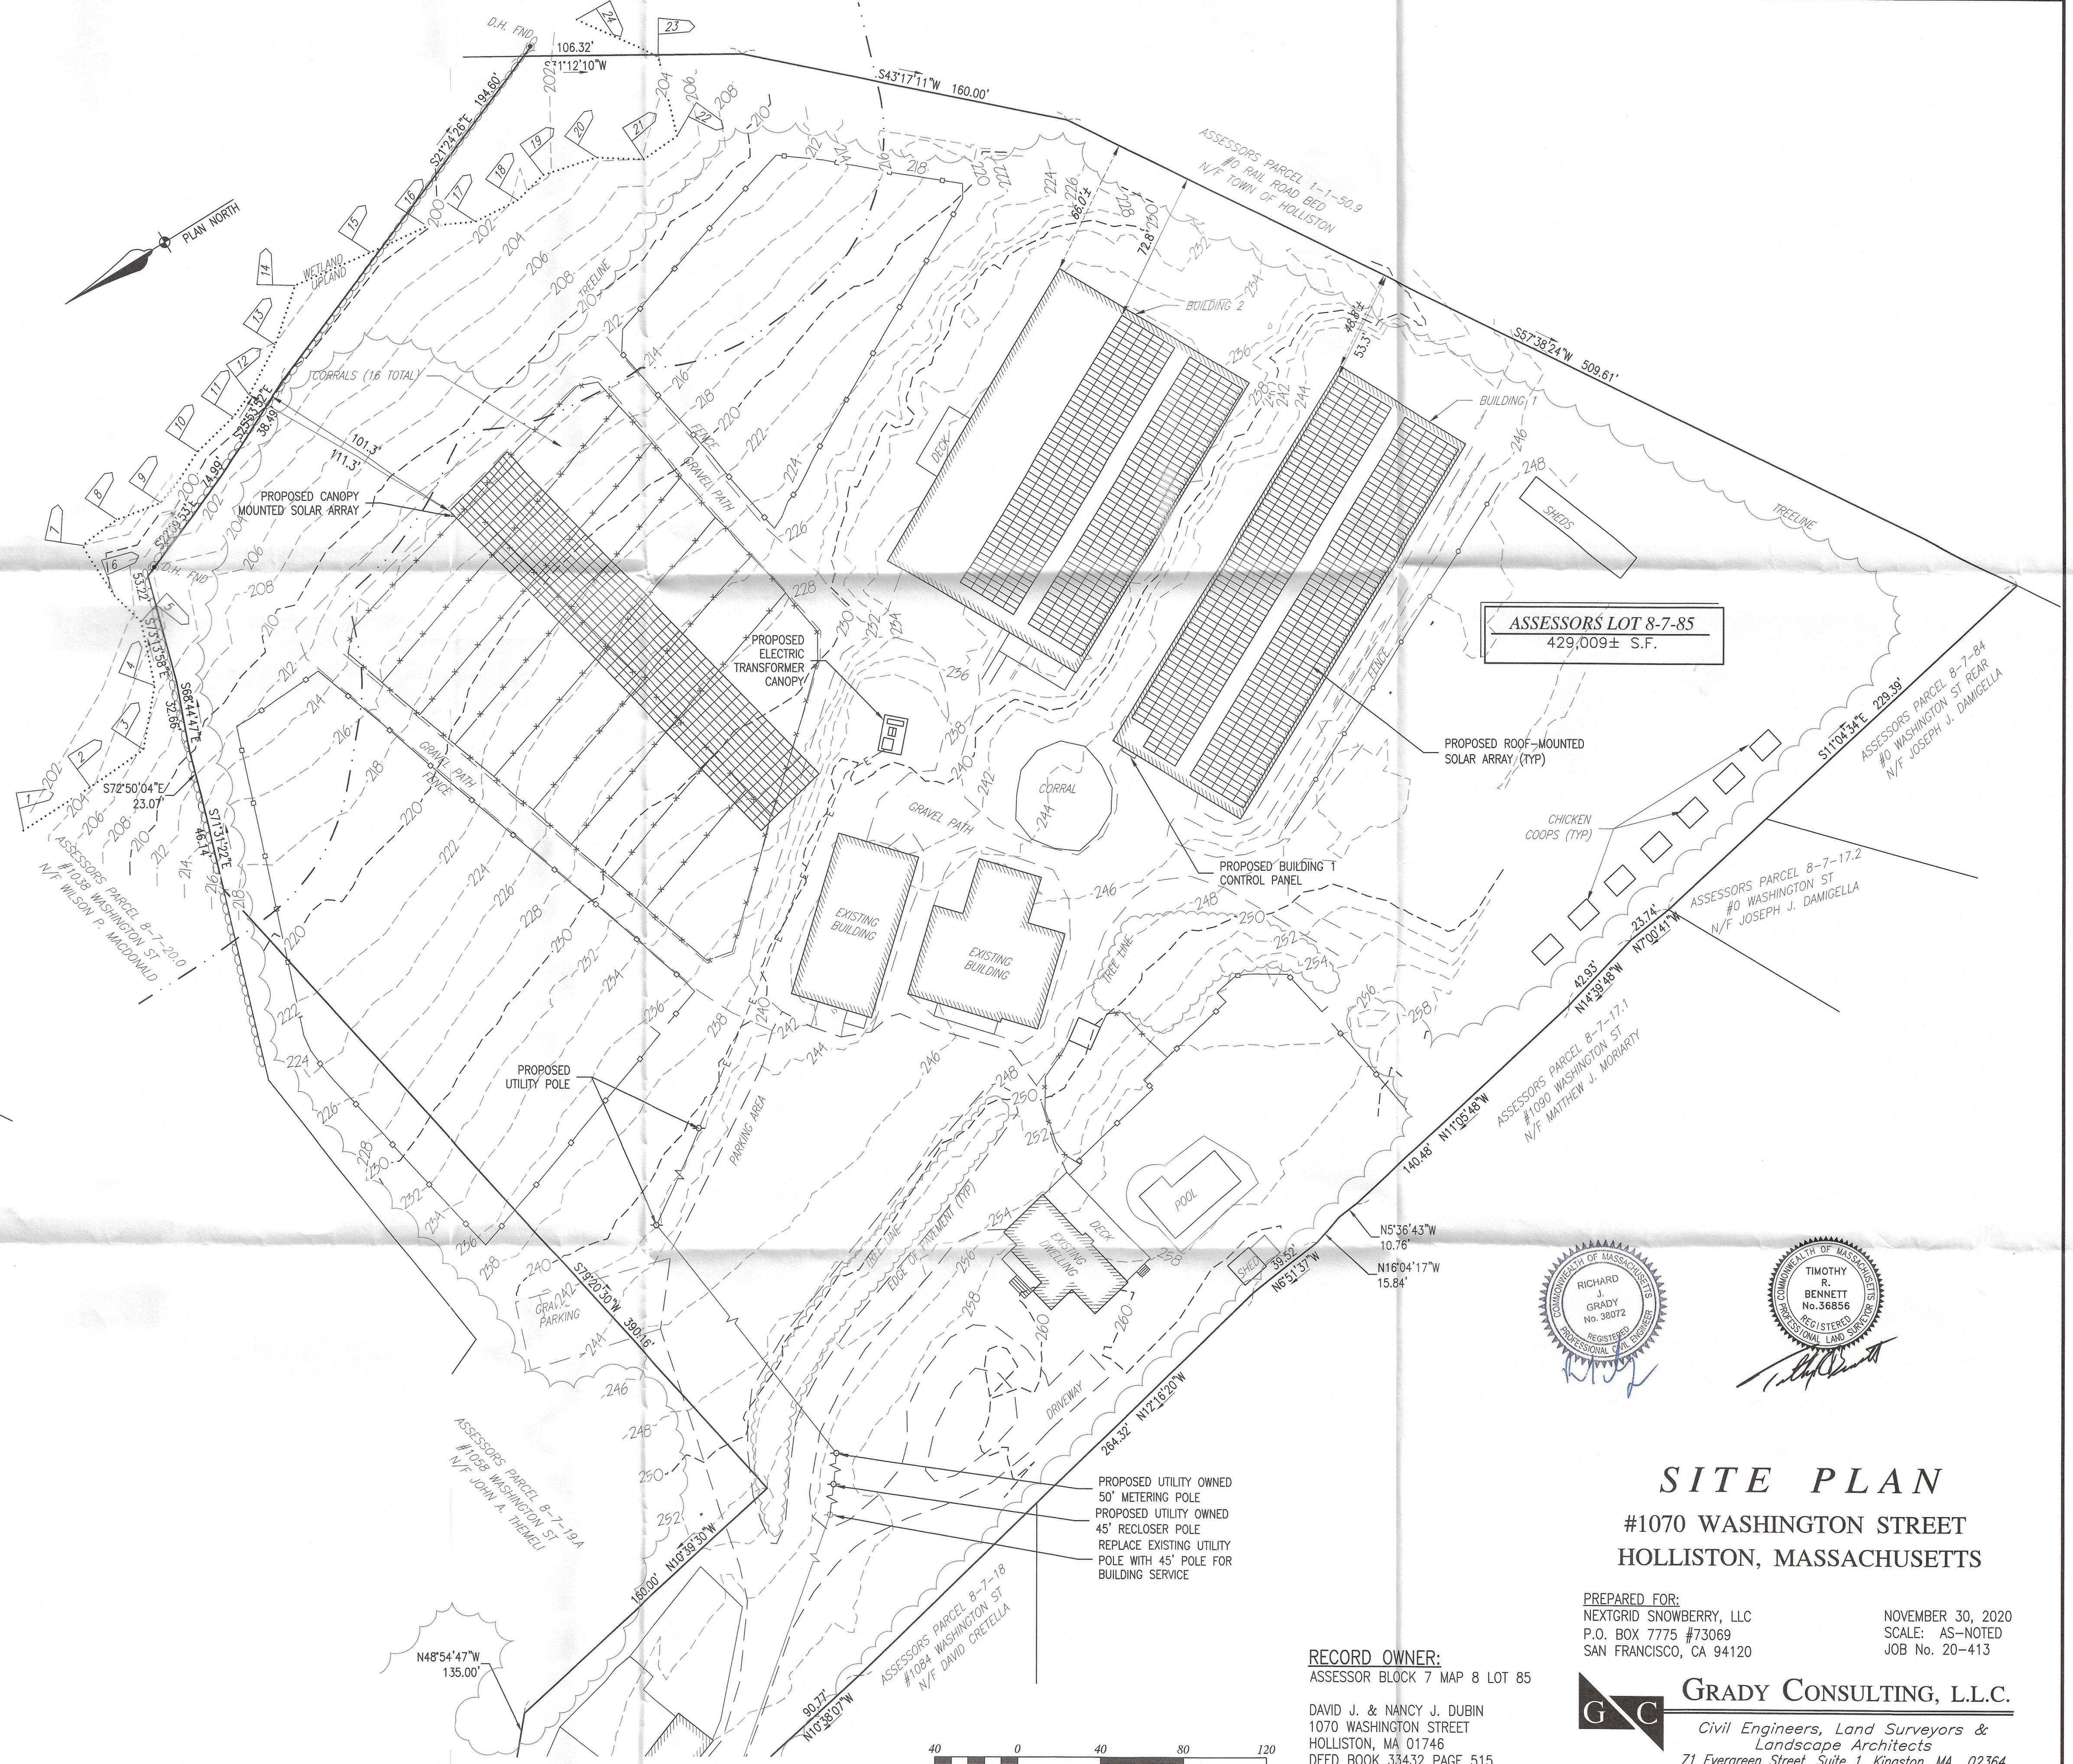



ASSESSORS LOT 8-7-85
429,009± S.F.

PROPOSED ROOF-MOUNTED
SOLAR ARRAY (TYP)

PROPOSED BUILDING 1
CONTROL PANEL

PROPOSED UTILITY POLE

PROPOSED UTILITY OWNED
50' METERING POLE
PROPOSED UTILITY OWNED
45' RECLOSER POLE
REPLACE EXISTING UTILITY
POLE WITH 45' POLE FOR
BUILDING SERVICE

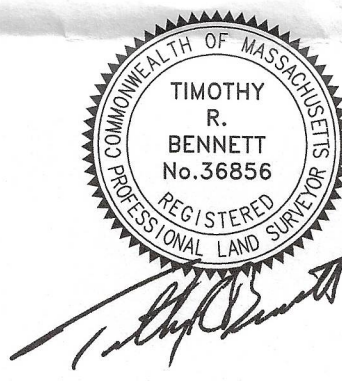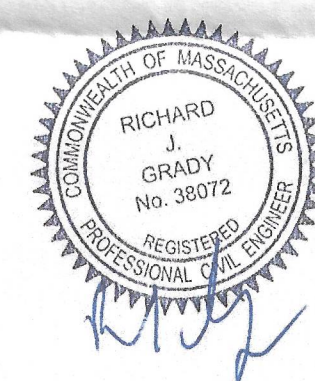

SITE PLAN

#1070 WASHINGTON STREET
HOLLISTON, MASSACHUSETTS

PREPARED FOR:
NEXTGRID SNOWBERRY, LLC
P.O. BOX 7775 #73069
SAN FRANCISCO, CA 94120

NOVEMBER 30, 2020
SCALE: AS-NOTED
JOB No. 20-413

RECORD OWNER:
ASSESSOR BLOCK 7 MAP 8 LOT 85

DAVID J. & NANCY J. DUBIN
1070 WASHINGTON STREET
HOLLISTON, MA 01748
DEED BOOK 33432 PAGE 515
LOT A-2 - PLAN No. 286 OF 1989
PLAN BOOK 19708 PAGE 215

GRADY CONSULTING, L.L.C.
Civil Engineers, Land Surveyors &
Landscape Architects
71 Evergreen Street, Suite 1, Kingston, MA 02364
Phone (781) 585-2300 Fax (781) 585-2378