





FRONT ELEVATION
SCALE: 1/4"=1'-0"



SIDE ELEVATION
SCALE: 1/4"=1'-0"

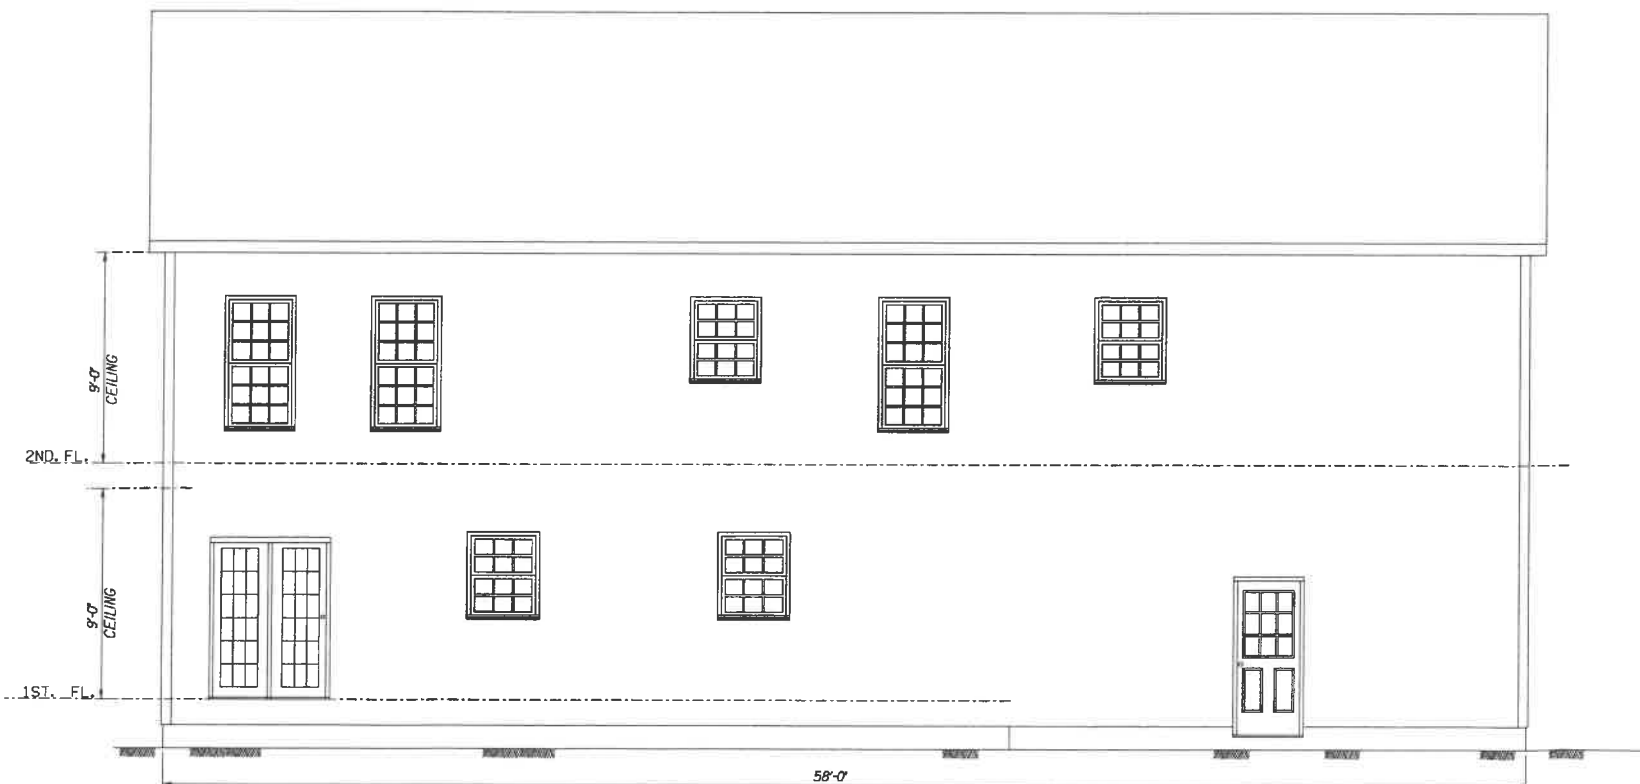

REAR ELEVATION
SCALE: 1/4"=1'-0"

 

CONSULTANT:
CJ Associates, LLC
Consulting Engineers
P.O. BOX 13
Westborough, MA
Phone: 617-869-2273
cjassociatesma@gmail.com

STAMP:

DESIGNER:
TADesign
Tom Diorio
97 Forest Grove Ave.
Wrentham, MA 02593
ph. 508-384-7243

MARK	DATE	DESCRIPTION

DRAWN BY:
CHECKED BY:

SHEET TITLE:


ELEVATIONS
OPTION 3

CLIENT:
RODRIGUES HOUS PLANS
16 TRAVIS ROAD
HOLLISTON, MA 01746


SHEET:

1 of


SCALE: 1/4"=1'-0"

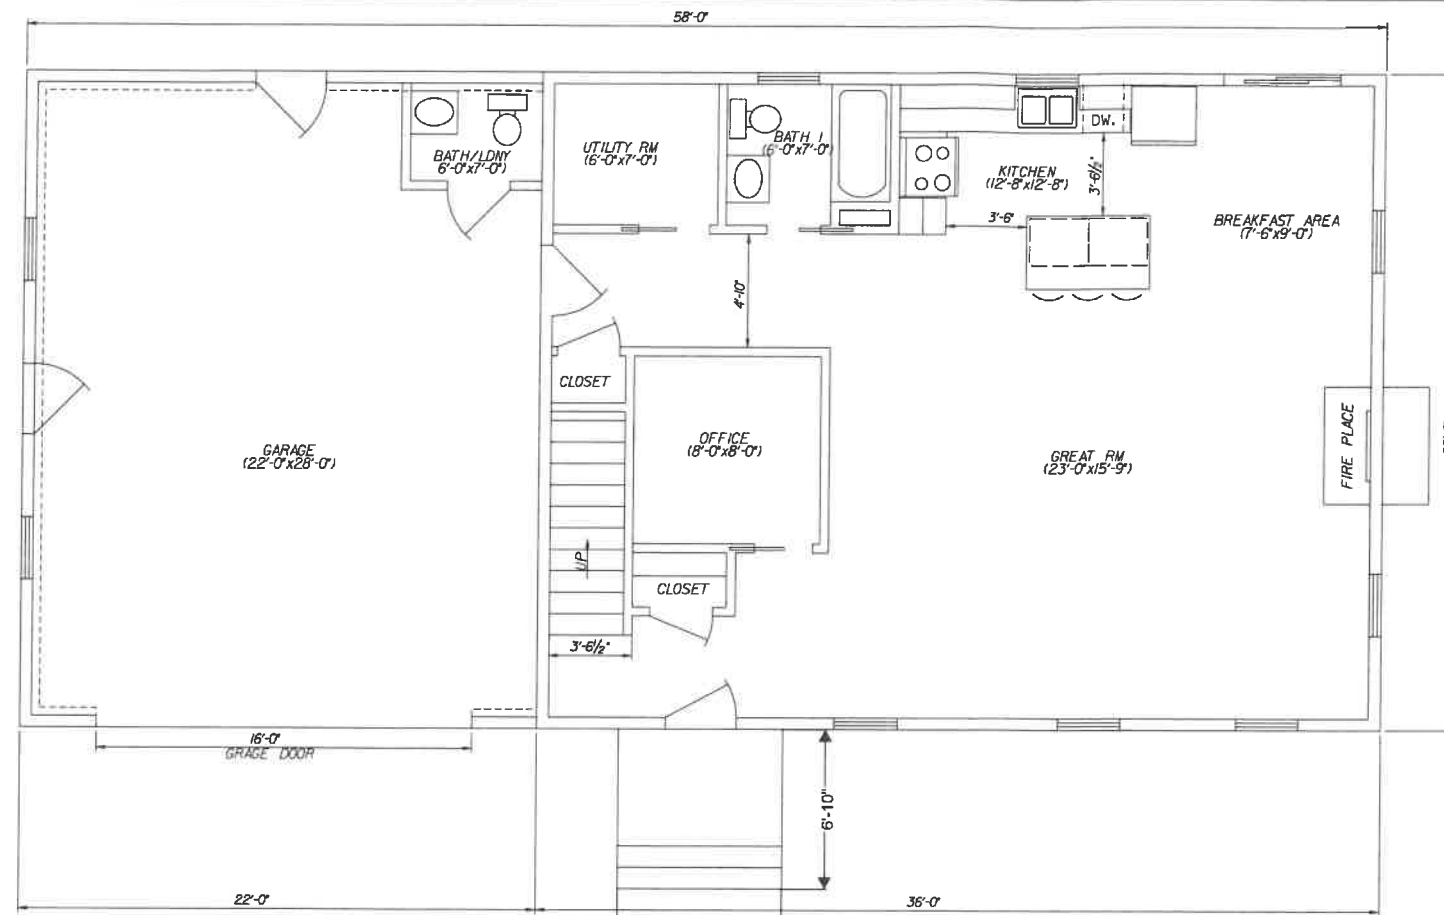

FIRST FLOOR
SCALE: 1/4"=1'-0"

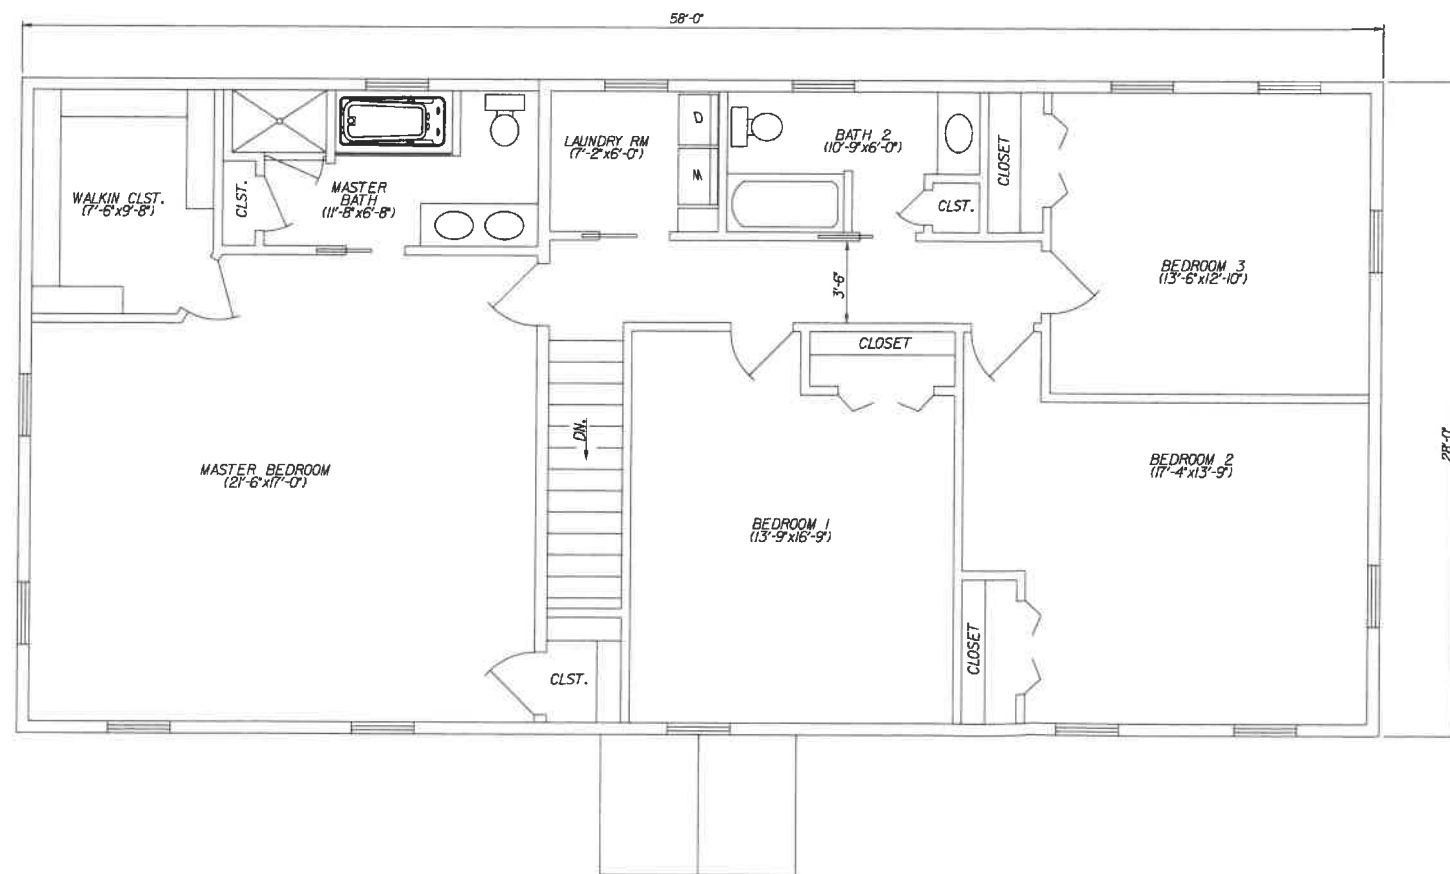

SECOND FLOOR
SCALE: 1/4"=1'-0"

 

CONSULTANT:

CJ Associates, LLC
Consulting Engineers
P.O. BOX 13
Westborough, MA
Phone: 617-869-2273
cjassociatesma@gmail.com

STAMP:

DESIGNER:

TADesign
Tom Diorio
97 Forest Grove Ave.
Wrentham, MA 02593
ph. 508-364-7243

MARK	DATE	DESCRIPTION

DRAWN BY:

CHECKED BY:

SHEET TITLE:

FLOOR PLANS

OPTION 3

CLIENT:

RODRIGUES HOUS PLANS
16 TRAVIS ROAD
HOLLISTON, MA 01746

SHEET:

2 of

SCALE: 1/4"=1'-0"