


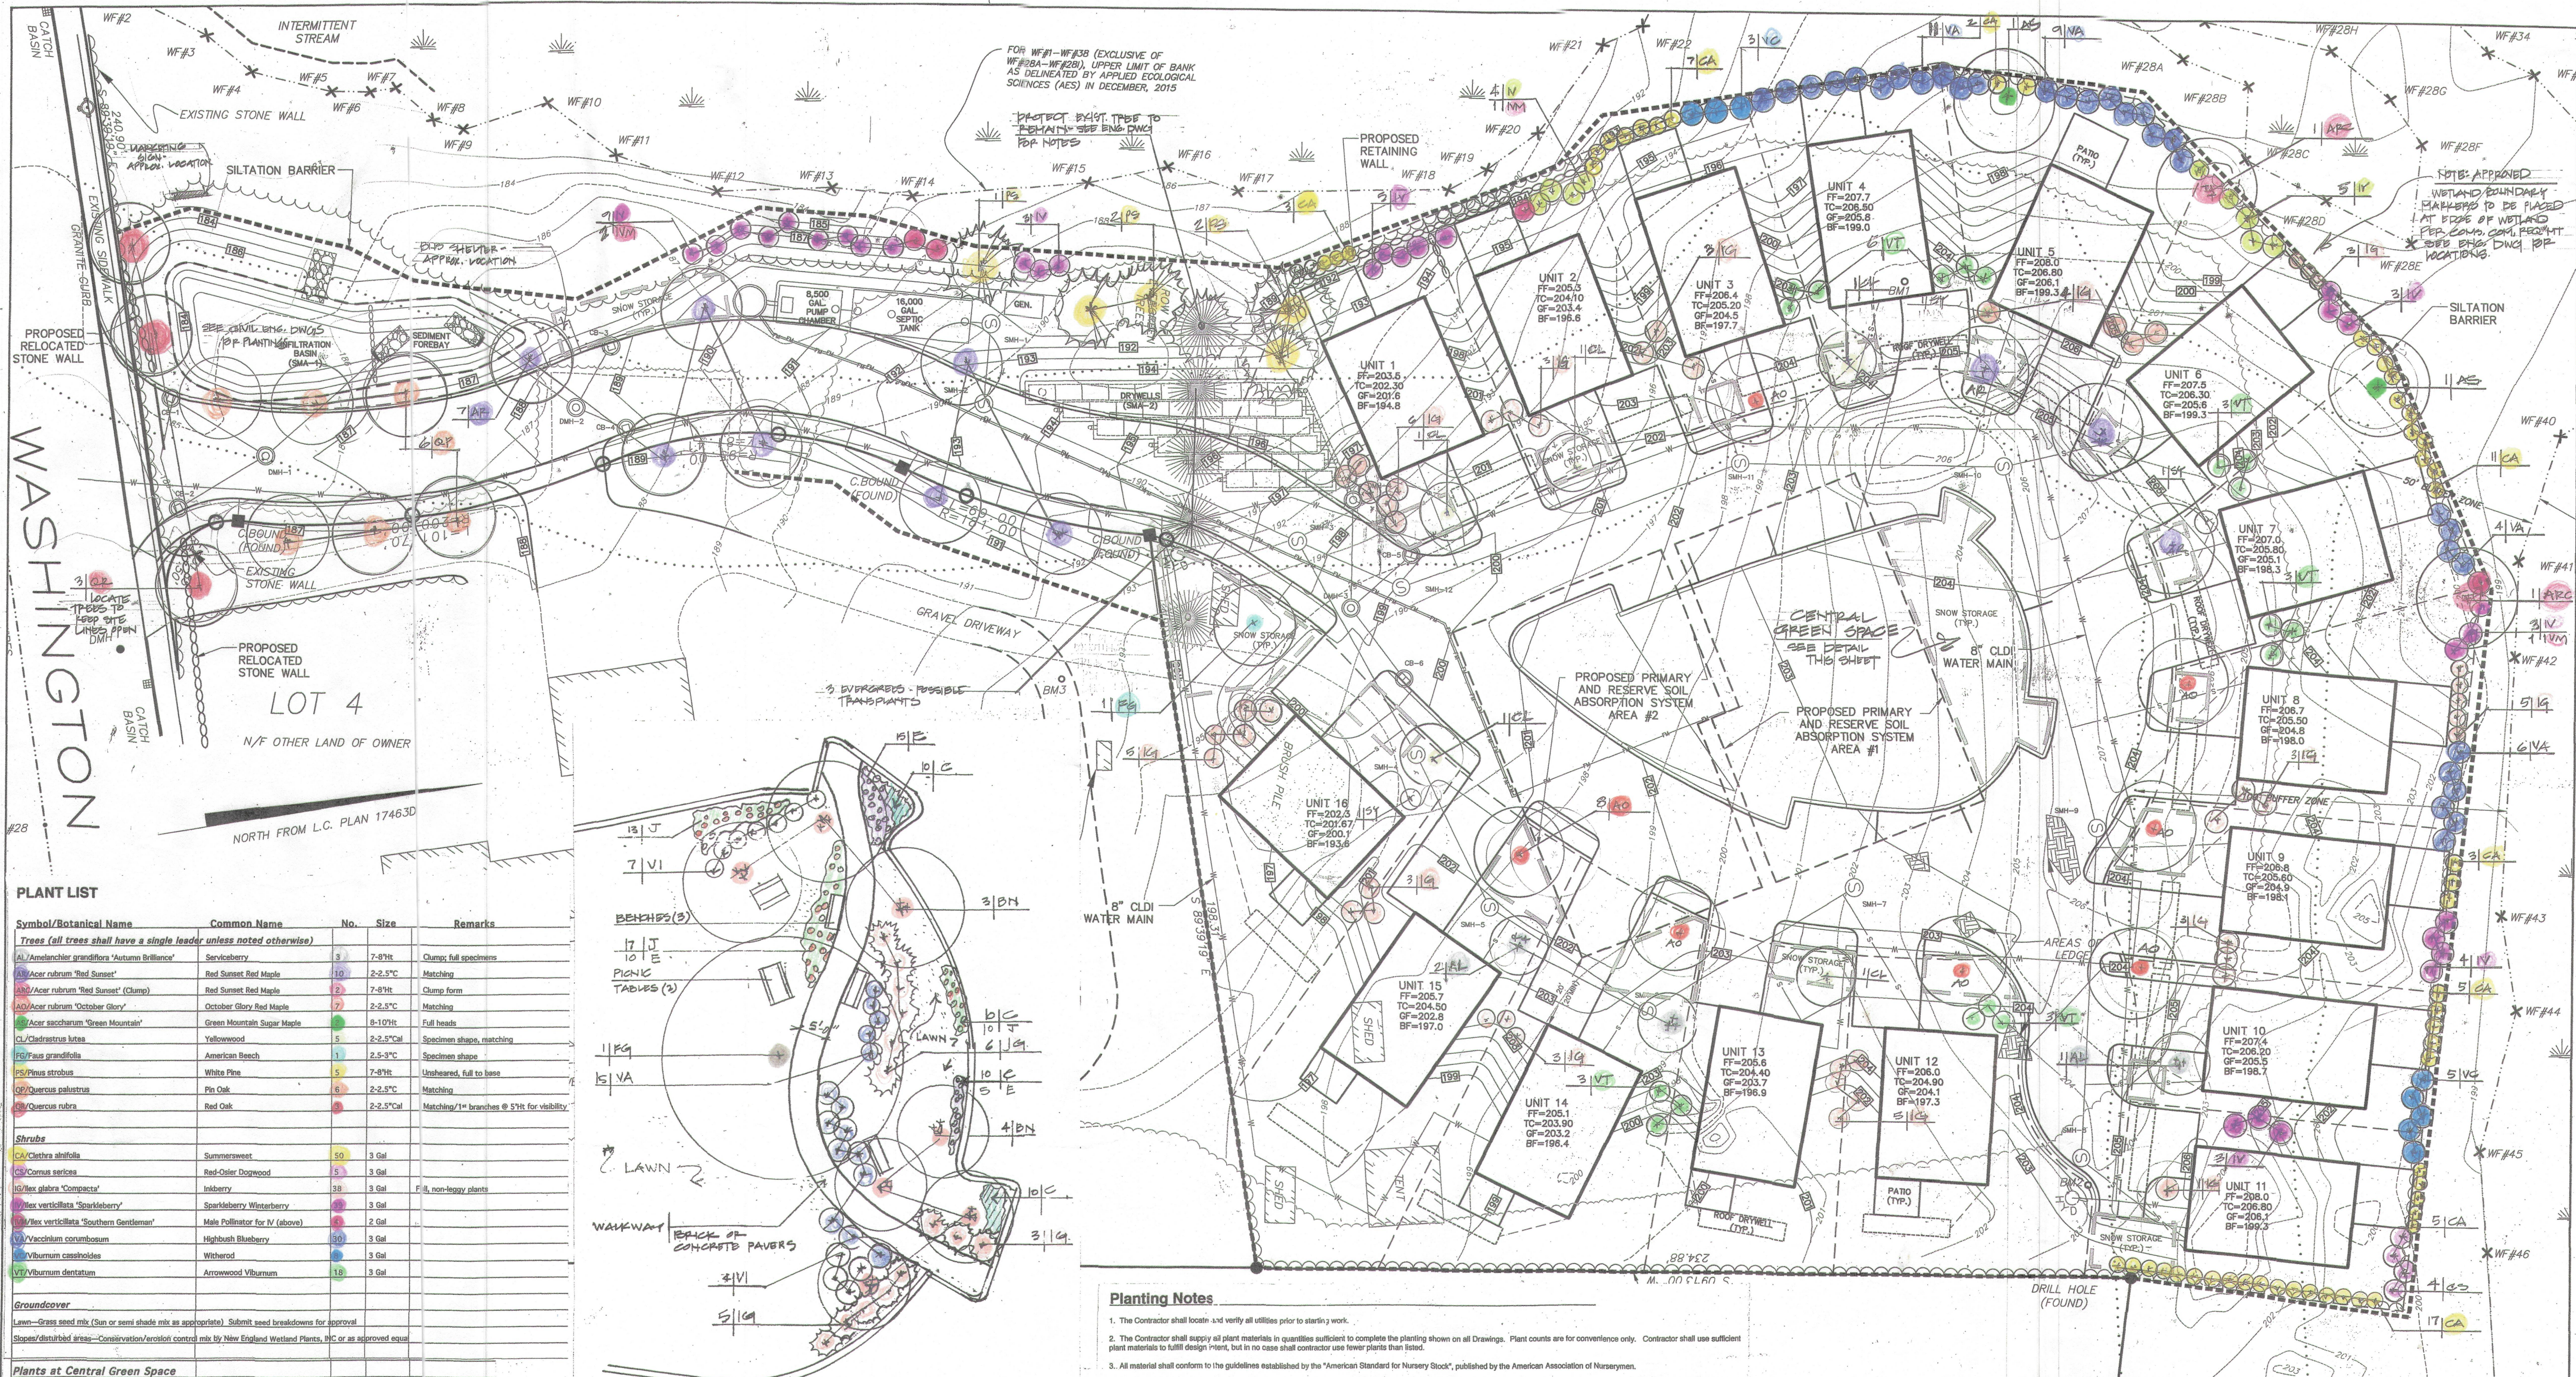

Symbol/Botanical Name	Common Name	No.	Size	Remarks
Trees (all trees shall have a single leader unless noted otherwise)				
AL <i>Amenchler grandiflora</i> 'Autumn Brilliance'	Serviceberry	3	7-8'Ht	Clump; full specimens
AS <i>Acer rubrum</i> 'Red Sunset'	Red Sunset Red Maple	10	2-2.5'C	Matching
AS <i>Acer rubrum</i> 'Red Sunset' (Clump)	Red Sunset Red Maple	2	7-8'Ht	Clump form
AO <i>Acer rubrum</i> 'October Glory'	October Glory Red Maple	7	2-2.5'C	Matching
AS <i>Acer saccharum</i> 'Green Mountain'	Green Mountain Sugar Maple	8	8-10'Ht	Full heads
CL <i>Cladostylis lutea</i>	Yellowwood	5	2-2.5'C	Specimen shape, matching
FR <i>Fagus grandifolia</i>	American Beech	1	2.5-3'C	Specimen shape
PS <i>Pinus strobus</i>	White Pine	5	7-8'Ht	Unsheared, full to line
QO <i>Quercus palustris</i>	Pin Oak	6	2-2.5'C	Matching
QO <i>Quercus rubra</i>	Red Oak	5	2-2.5'C	Matching/1" branches @ 5'Ht for visibility
Shrubs				
CA <i>Celastrus alifolia</i>	Summersweet	50	3 Gal	
CO <i>Cornus sericea</i>	Red-Osier Dogwood	5	3 Gal	
IG <i>Ilex glabra</i> 'Compacta'	Inkberry	38	3 Gal	Fill, non-leggy plants
VI <i>Viburnum acerifolium</i>	Sparkleberry Winterberry	2	3 Gal	
VI <i>Viburnum acerifolium</i>	Male Pollinator for IV (above)	2	2 Gal	
VI <i>Viburnum acerifolium</i>	Highbush Blueberry	30	3 Gal	
VI <i>Viburnum acerifolium</i>	Witcherod	3	3 Gal	
VI <i>Viburnum acerifolium</i>	Arrowwood Viburnum	16	3 Gal	
Groundcover				
Lawn—Grass seed mix (Sun or semi shade mix as appropriate). Submit seed breakdowns for approval.				
Slopes/distributed areas—Conservation/erectile control mix by New England Wetland Plants, INC or as approved equi.				
Plants at Central Green Space				
Trees				
BA <i>Betula nigra</i> 'Heritage'	Heritage River Birch	7	8-10'Clump	stems/clump
FR <i>Fagus grandifolia</i>	American Beech	1	3-3.5'C	specimen shape
Shrubs				
IG <i>Ilex glabra</i> 'Compacta'	Compact Inkberry	14	2-2.5'Ht	Full; matching
VI <i>Viburnum acerifolium</i>	Sparkleberry Viburnum	11	5 Gal	Full plants
VI <i>Viburnum acerifolium</i>	Highbush Blueberry	15	5 Gal	
Perennials				
CO <i>Coreopsis</i> 'Early Sunrise'	Tickseed	40	2 Gal	
EC <i>Echinacea purpurea</i>	Purple Coneflower	30	2 Gal	
EU <i>Eupatorium</i> 'Little Joe'	Little Joe Joe Weed	40	2 Gal	
Groundcover				
Lawn—Grass seed mix (Sun or semi shade mix as appropriate). Submit seed breakdowns for approval.				

General Notes

- All site information represented on this plan is illustrative, and must be verified by the contractor. Written specifications shall take precedence over representations on drawings.
- It is contractor's responsibility to become apprised of existing conditions, underground utilities, and overhead utilities. Coordination with all relevant companies or agencies, including permitting & Dig Safe, affected by this construction is contractor's responsibility. The contractor is required to obtain any necessary permits required from local authorities for all work in this contract.
- Contractor shall be responsible for on-site safety of construction crew, and particularly of safety of pedestrians during period of construction project.
- Extreme care shall be taken not to disturb existing plant materials, except those specifically noted to be transplanted or removed. Any plant injured or destroyed shall be replaced with a plant of equal or greater size and species at the contractor's expense.
- All unused materials that are movable shall be removed from site daily, or stored in such a way as to preclude loss or vandalism.
- All debris shall be removed, and all walks made free of obstructions, and site left in a neat, clean condition at the close of each workday.

Planting Notes

- The Contractor shall locate and verify all utilities prior to starting work.
- The Contractor shall supply all plant materials in quantities sufficient to complete the planting shown on all Drawings. Plant counts are for convenience only. Contractor shall use sufficient plant materials to fulfill design intent, but in no case shall contractor use fewer plants than listed.
- All material shall conform to the guidelines established by the "American Standard for Nursery Stock", published by the American Association of Nurserymen.
- Contractor shall test soil in all plant areas and shall amend the soil as needed. Hard packed soil may need to be removed and replaced with rich, organic loam. The contractor shall grade and blend new earthwork smoothly with existing contours. Fine grading must be accepted by the Owner's rep before planting begins.
- All plants shall bear the same relationship to finished grade as original grade before digging. Plants to be transported shall be dug carefully, with adequate rootballs and pruned according to ANA standard practices.
- All plants shall be balled in burlap or containerized, unless specified otherwise. All trees and shrubs shall be balled in burlap. No root balled container grown stock will be accepted. All plastic root wrapping and metal wire baskets shall be carefully removed at the time of planting, except that wire that is directly under the rootballs.
- All plant materials are subject to the approval of the Landscape Architect at the nursery and at the site. No unapproved substitutions will be accepted. All trees shall have a single leader unless specified otherwise. Landscape Architect may need to substitute plant species and/or variety, based on current availability.
- Trees, shrubs and perennials shall be laid out on site according to the Planting Plan for the approval of the project Landscape Architect. Layout shall be completed prior to arrival of the Landscape Architect. Notwithstanding Landscape Architect at least 4 days prior to anticipated date of layout. Coordinate layout and planting dates/times with Landscape Architect.
- Set plants and stakes/plugs. The Contractor is responsible for providing planting soil for backfilling of all plants. Submit written content analysis to Owner/Rep. for approval.
- Flood plants thoroughly once immediately after planting and twice during the first twenty-four hour period after planting. The Contractor shall maintain the plants for a minimum of 30 days following installation, or longer if contracted by the Owner. Before the end of the 30day period, the contractor shall provide a written maintenance outline to the Owners and the Contractor shall be available to answer questions or concerns at that time.
- Mulch: Contractor shall place 2" - 3" of shredded leaf mulch throughout the plant bed areas and around the base of each new tree (30" diameter mulch bed, approximately). DO NOT PLACE MULCH AGAINST TREE TRUNKS. Submit sample of mulch for approval.
- For lawn areas—contractor shall submit seed mix for approval and shall discuss installation methods and procedures with Landscape Architect and/or Owner's rep. prior to construction.
- Seeding area is illustrative only. Path and bench locations shall be laid out on site as directed by the Owner or Landscape Architect.
- TRANSPLANTING: Large evergreens as noted on the plan shall be transplanted on site if possible. Owner shall consult with certified arborist to determine if this is possible, within reasonable cost.
- All plants shall be guaranteed for a minimum of one year from the date of final acceptance of planting by the Landscape Architect. Contractor shall replace, at his/her own expense, any dead or diseased plants, or any plant material deemed by the Landscape Architect to be in poor condition.

SITE PLAN
IN
HOLLISTON, MA.

LANDSCAPE PLAN
FOR: OWN A HOME MA
SCALE: 1"=20' AUGUST 2, 2017
REVISED 9/27/17

KIM AHERN LANDSCAPE ARCHITECTS
40 FOSTER STREET LITTLETON, MASSACHUSETTS 01460

STAMSKI AND McNARY, INC.
1000 MAIN STREET ACTON, MASS.
ENGINEERING - PLANNING - SURVEYING

MASSACHUSETTS
REGISTERED LANDSCAPE ARCHITECT
NO. 749
KIM AHERN

80 FEET