


ALL RIGHTS RESERVED

NO PART OF THIS DOCUMENT MAY BE REPRODUCED, STORED IN A RETRIEVAL SYSTEM, OR TRANSMITTED IN ANY FORM OR BY ANY MEANS, ELECTRONIC OR MECHANICAL, INCLUDING PHOTOCOPYING, RECORDING, OR BY ANY INFORMATION STORAGE AND RETRIEVAL SYSTEM, WITHOUT THE WRITTEN PERMISSION OF ENGINEERING DESIGN CONSULTANTS, INC. SHALL RENDER THEM INVALID AND UNUSABLE.

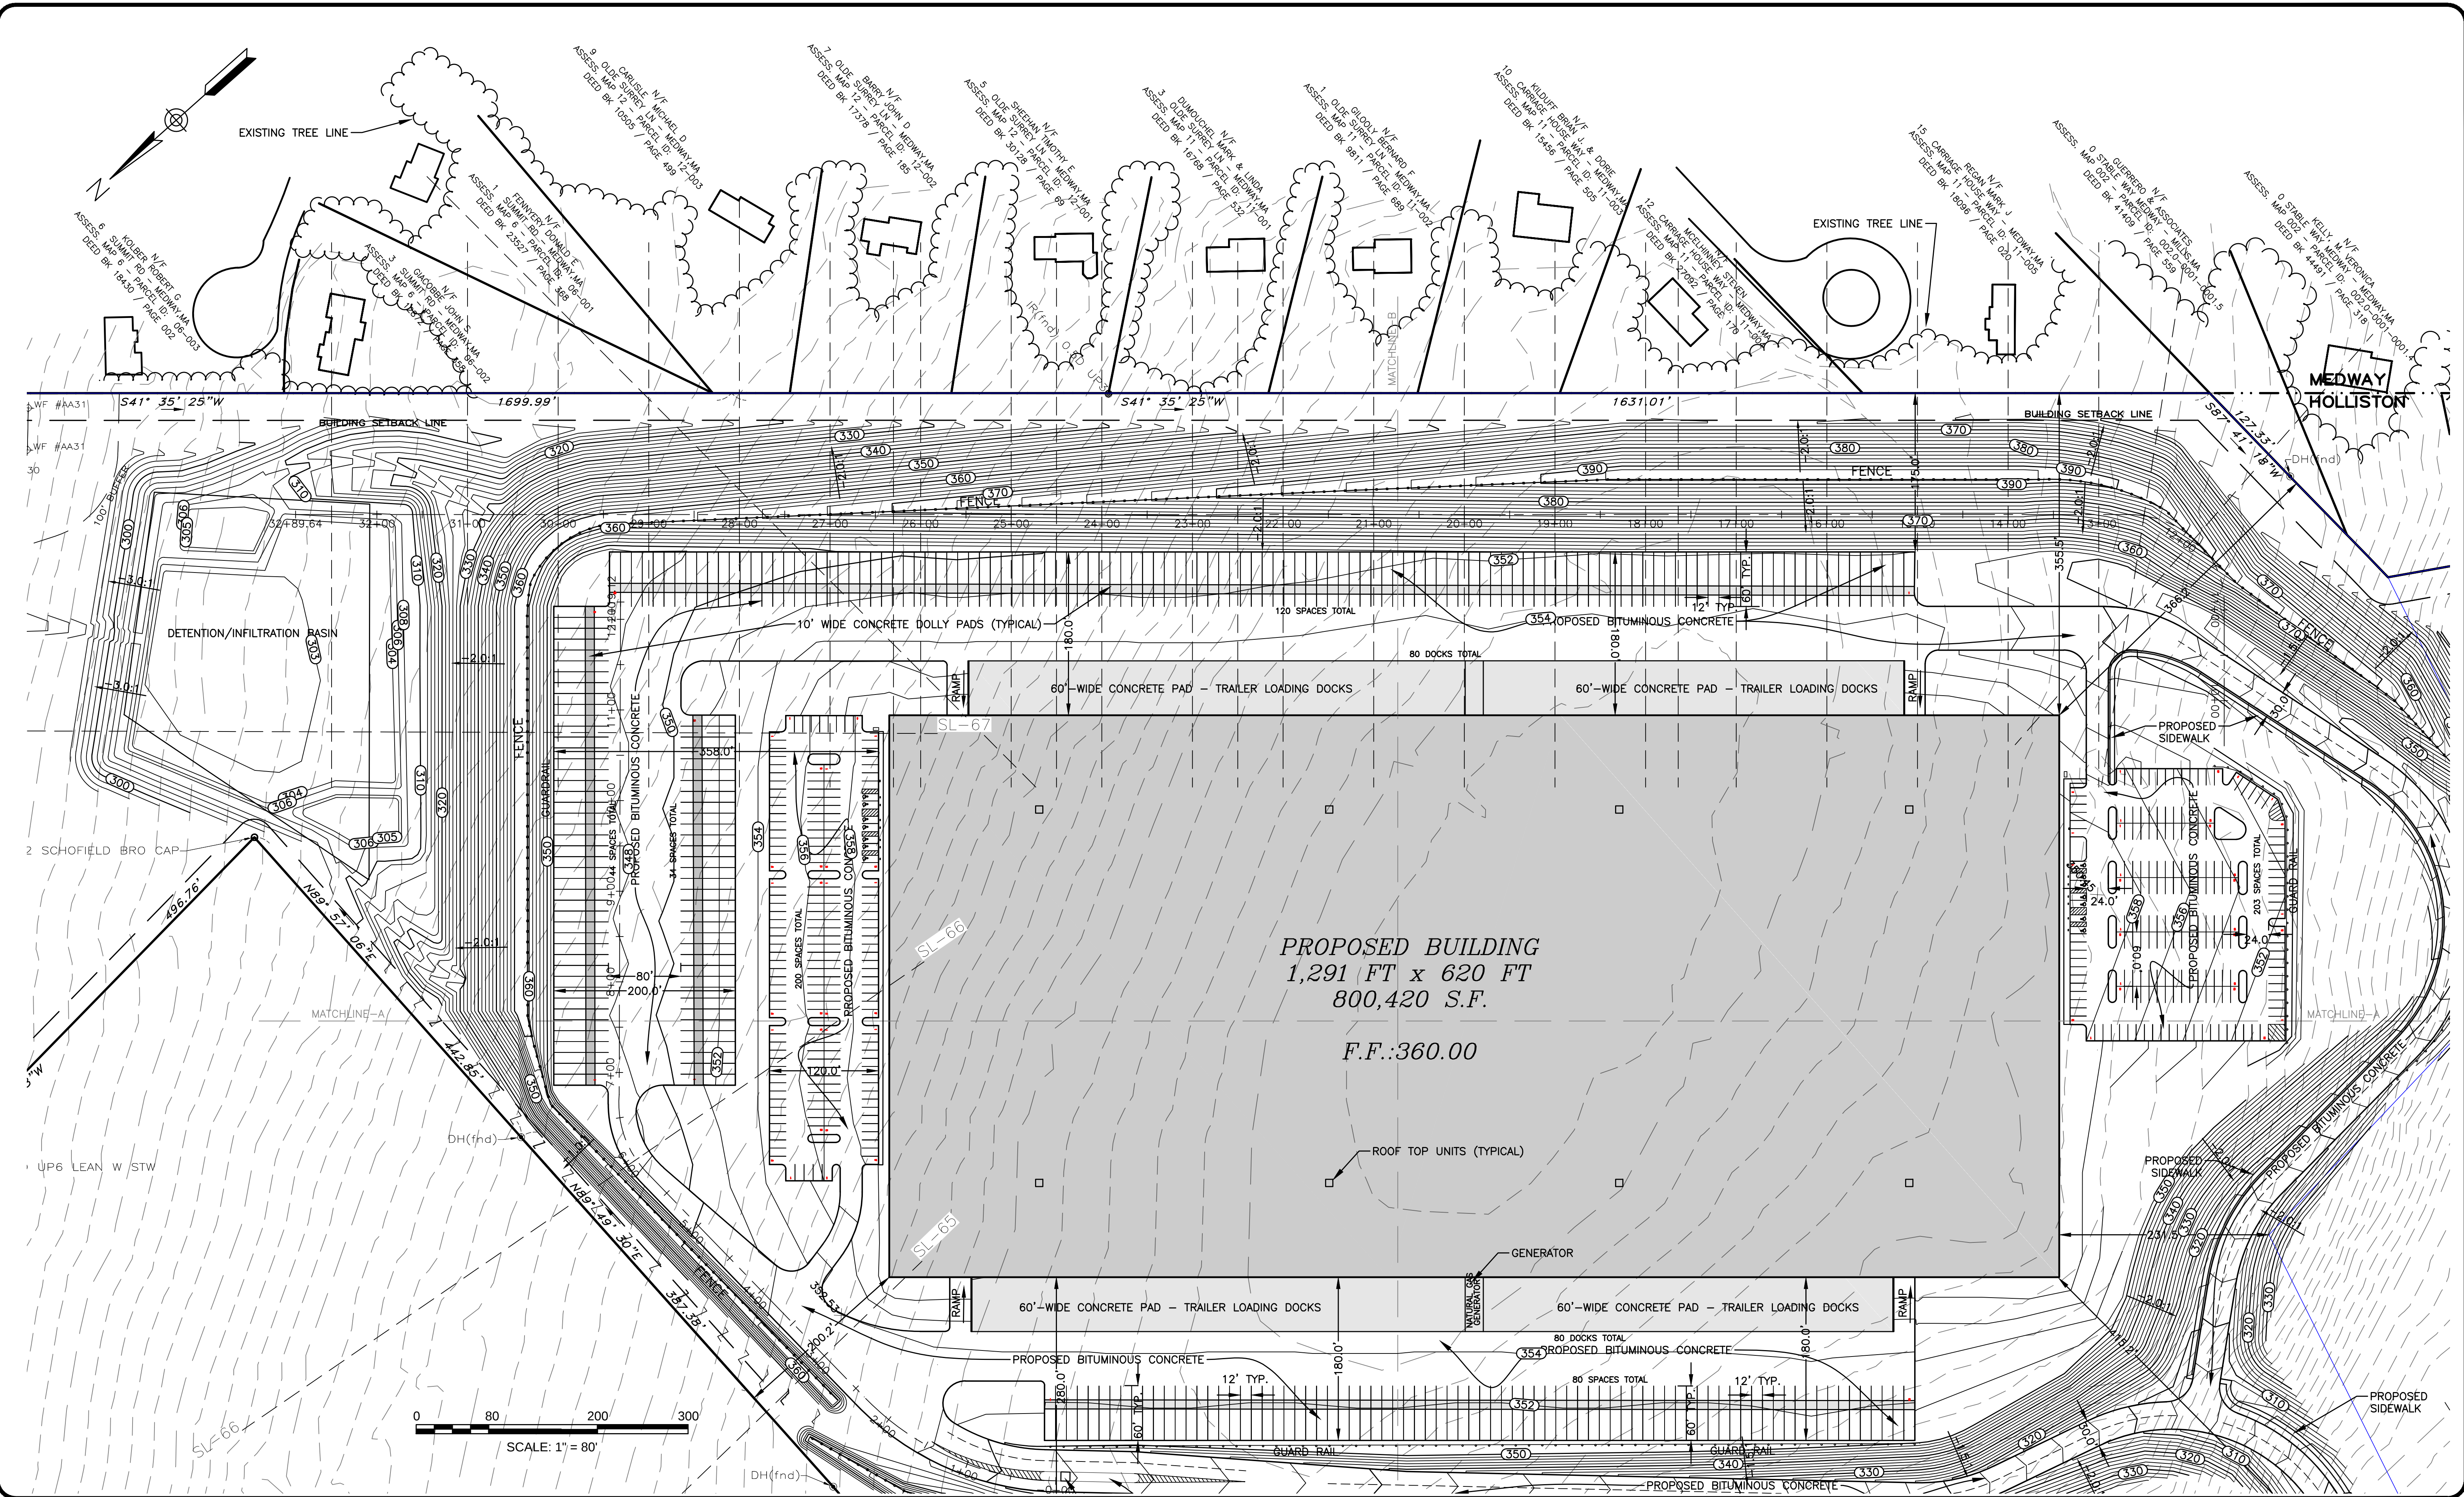

ENGINEERING DESIGN CONSULTANTS, INC. SHALL NOT BE RESPONSIBLE FOR CONSTRUCTION MEANS, METHODS, TECHNIQUES, OR PROCEDURES UTILIZED BY THE CONTRACTOR, NOR FOR THE SAFETY OF PUBLIC OR CONTRACTOR'S EMPLOYEES, OR FOR THE FAILURE OF THE CONTRACTOR TO CARRY OUT THE WORK IN ACCORDANCE WITH THE CONTRACT DOCUMENTS.

ENGINEERING DESIGN CONSULTANTS, INC.'S LIABILITY FOR THIS PLAN IS LIMITED TO THE EXTENT OF ITS FEE LESS THIRD PARTY COSTS.

REV	DATE	DESCRIPTION
3	4/13/21	ISSUED FOR DISCUSSION
2	1/13/21	ISSUED FOR DISCUSSION
1	8/4/20	ISSUED FOR DISCUSSION
0	1/8/20	ISSUED FOR DISCUSSION

DRAWN BY: WML	DATE: 4/13/21
CHECKED BY: PSB	DATE: 1/13/21
APPROVED BY: PSB	DATE: 8/4/20






ENGINEERING DESIGN CONSULTANTS, Inc.
Turnpike Road
Southborough, Massachusetts
ph:(508)480-0225 fax:(800)832-5781

PROJECT: 555 HOPPING BROOK ROAD
HOLLISTON, MASSACHUSETTS
(MIDDLESEX COUNTY)

TITLE: SECTIONS
555 HOPPING BROOK ROAD
HOLLISTON, MASSACHUSETTS
OWNER/APPLICANT: CRG INTEGRATED REAL ESTATE SOLUTIONS
35 E. WACKER DRIVE
CHICAGO, ILLINOIS 60601

FILE NO.: 3683 ABUTTER
PRESENTATION
PLAN(1-13-21)
DATE: JANUARY 8, 2020
DEFINITIVE PLAN NO.: 1 5
1

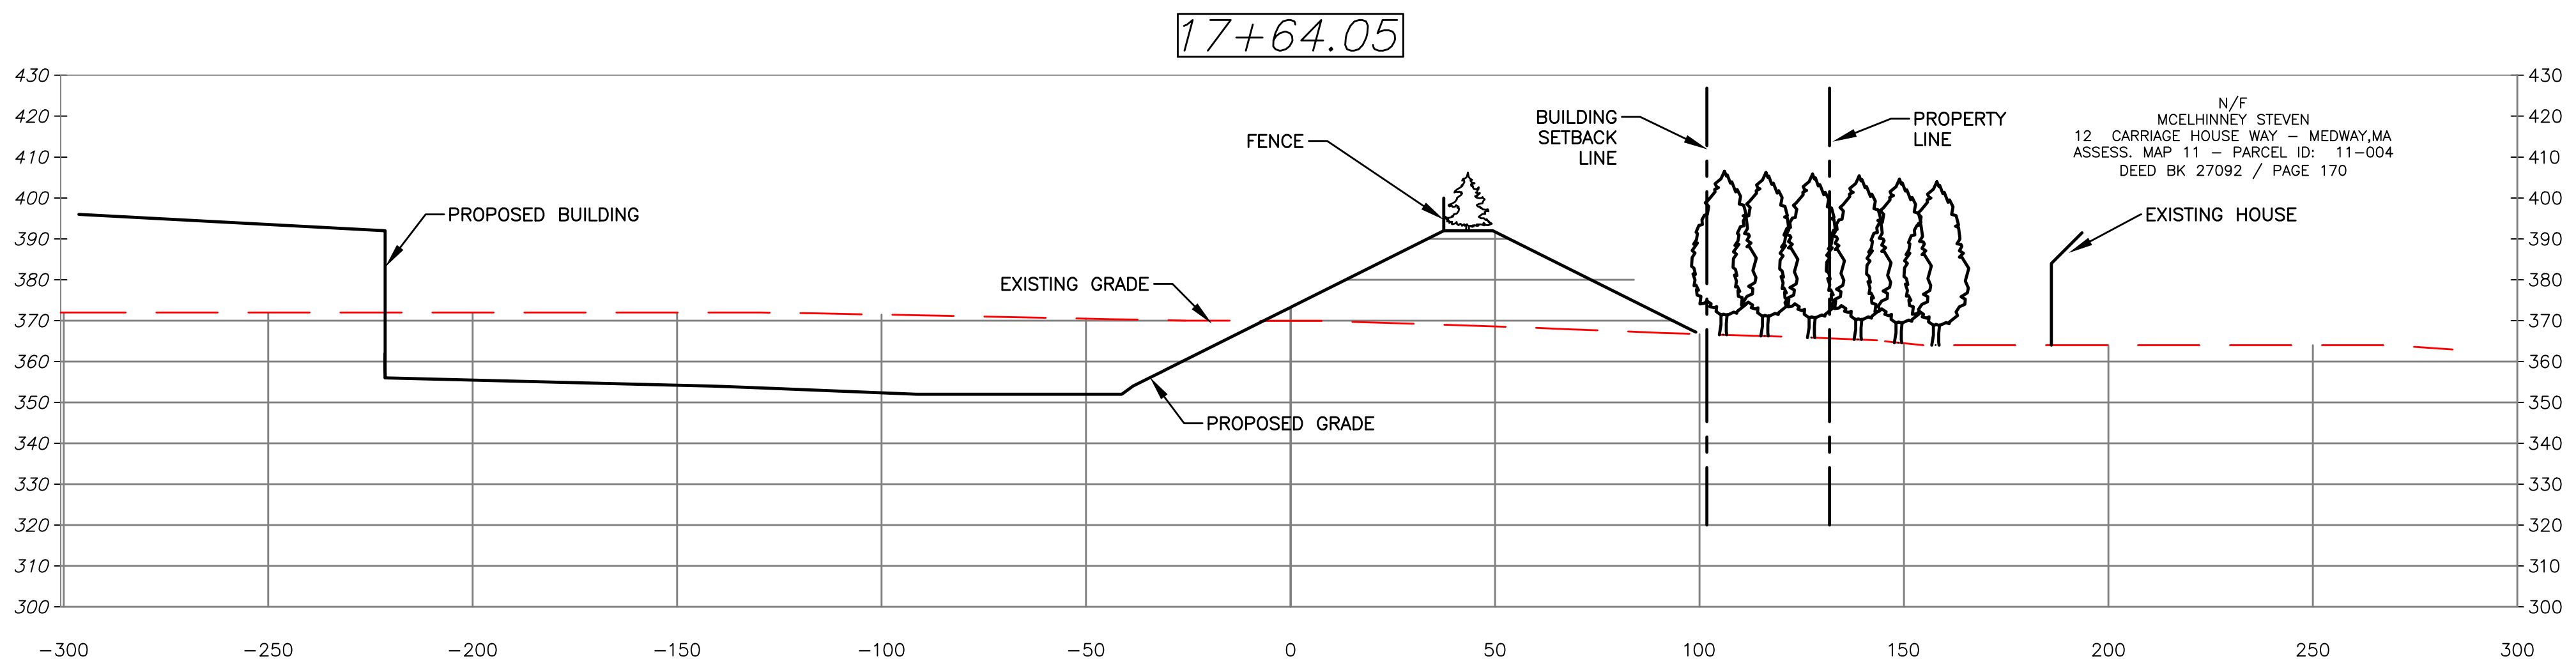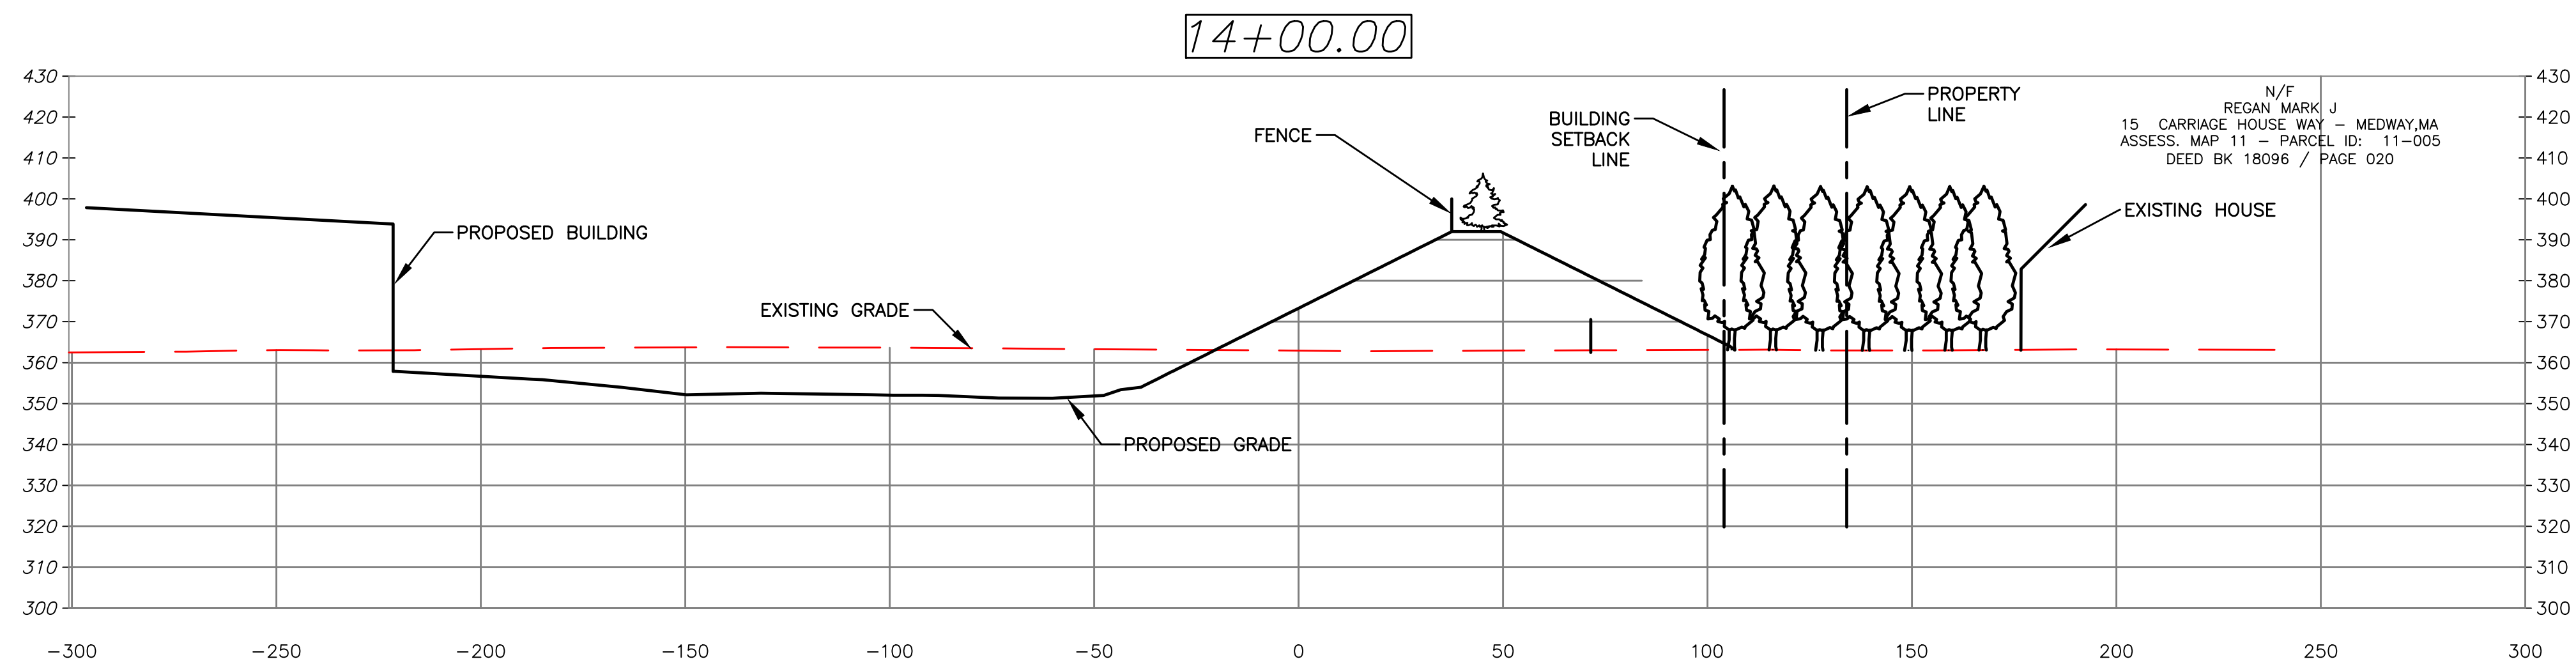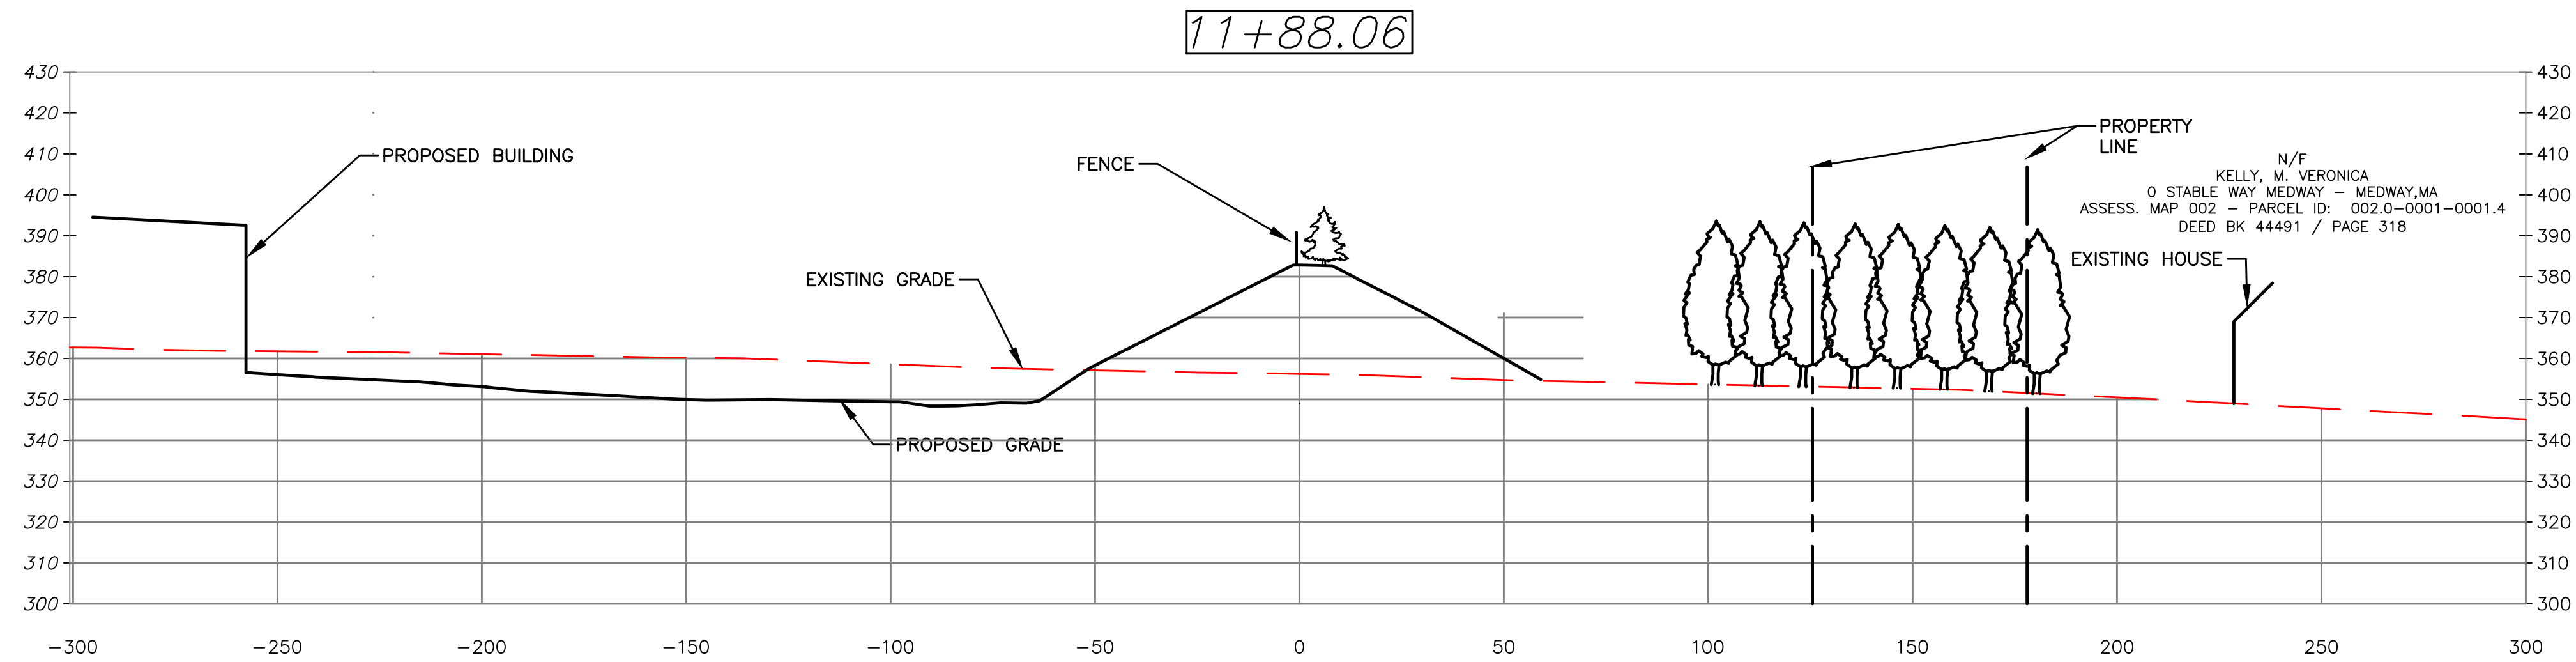

0 30 60 100
SCALE: 1" = 30'


ALL RIGHTS RESERVED
NO PART OF THIS DOCUMENT MAY BE REPRODUCED, STORED IN A RETRIEVAL SYSTEM, OR TRANSMITTED IN ANY FORM OR BY ANY MEANS, ELECTRONIC OR MECHANICAL, INCLUDING PHOTOCOPYING, RECORDING, OR BY ANY INFORMATION STORAGE AND RETRIEVAL SYSTEM, WITHOUT THE WRITTEN PERMISSION OF ENGINEERING DESIGN CONSULTANTS, INC. SHALL RENDER THEM INVALID AND UNUSABLE.

ENGINEERING DESIGN CONSULTANTS, INC. SHALL NOT BE RESPONSIBLE FOR CONSTRUCTION MEANS, METHODS, TECHNIQUES, OR PROCEDURES UTILIZED BY THE CONTRACTOR, NOR FOR THE SAFETY OF PUBLIC OR CONTRACTORS EMPLOYEES, OR FOR THE FAILURE OF THE CONTRACTOR TO CARRY OUT THE WORK IN ACCORDANCE WITH THE CONTRACT DOCUMENTS.

ENGINEERING DESIGN CONSULTANTS, INC.'S LIABILITY FOR THIS PLAN IS LIMITED TO THE EXTENT OF ITS FEE LESS THIRD PARTY COSTS.

REV	DATE	DESCRIPTION
3	4/13/21	ISSUED FOR DISCUSSION
2	1/13/21	ISSUED FOR DISCUSSION
1	8/4/20	ISSUED FOR DISCUSSION
0	1/8/20	ISSUED FOR DISCUSSION

DRAWN BY:	WML
CHECKED BY:	PSB
APPROVED BY:	PSB

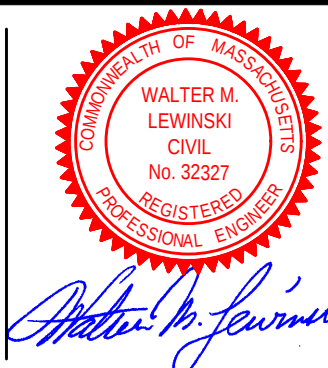

PREPARED BY:



Engineering Design Consultants, Inc.
Turnpike Road
Southborough, Massachusetts
ph: (508) 480-0225 fax: (800) 832-5781

PROJECT:

555 HOPPING BROOK ROAD
HOLLISTON, MASSACHUSETTS
(MIDDLESEX COUNTY)

TITLE:

SECTIONS
555 HOPPING BROOK ROAD
HOLLISTON, MASSACHUSETTS

OWNER/APPLICANT:





CRG INTEGRATED REAL ESTATE SOLUTIONS
35 E. WACKER DRIVE
CHICAGO, ILLINOIS 60601

FILE NO.: 3683 ABUTTER
PRESENTATION
PLAN(1-13-21)
DATE: JANUARY 8, 2020
DEFINITIVE PLAN NO.:

2 5
2

NO PART OF THIS DOCUMENT MAY BE REPRODUCED, STORED IN A RETRIEVAL SYSTEM, OR TRANSMITTED IN ANY FORM OR BY ANY MEANS, ELECTRONIC OR MECHANICAL, INCLUDING PHOTOCOPYING, RECORDING, OR BY ANY INFORMATION STORAGE AND RETRIEVAL SYSTEM, WITHOUT THE WRITTEN PERMISSION OF ENGINEERING DESIGN CONSULTANTS, INC. SHALL RENDER THEM INVALID AND UNUSABLE.

ALL RIGHTS RESERVED

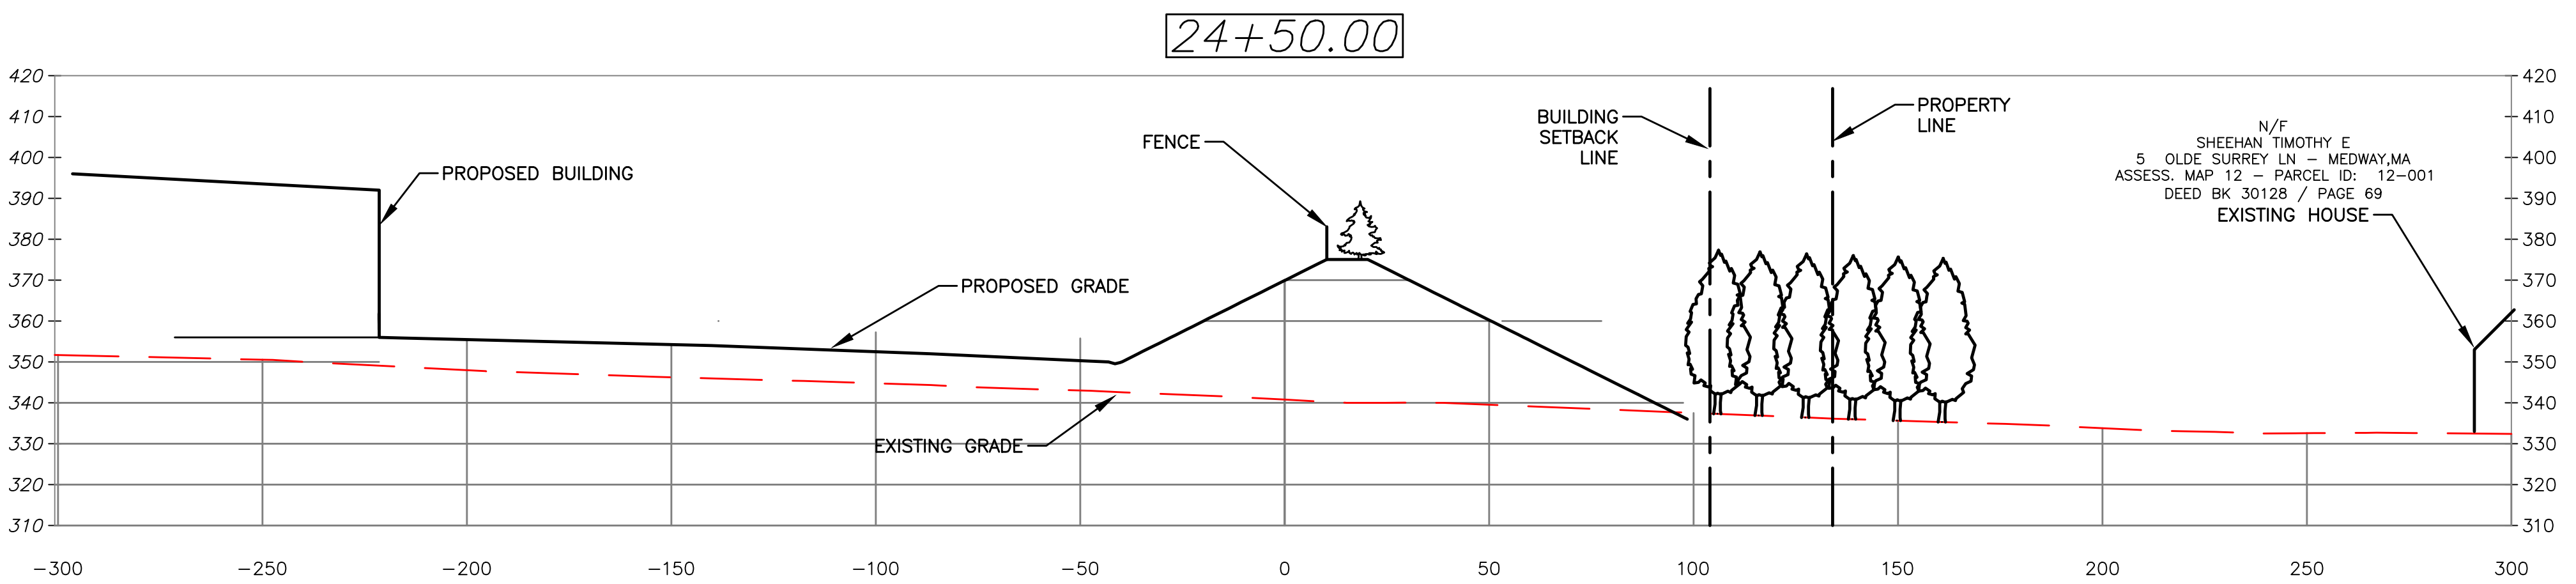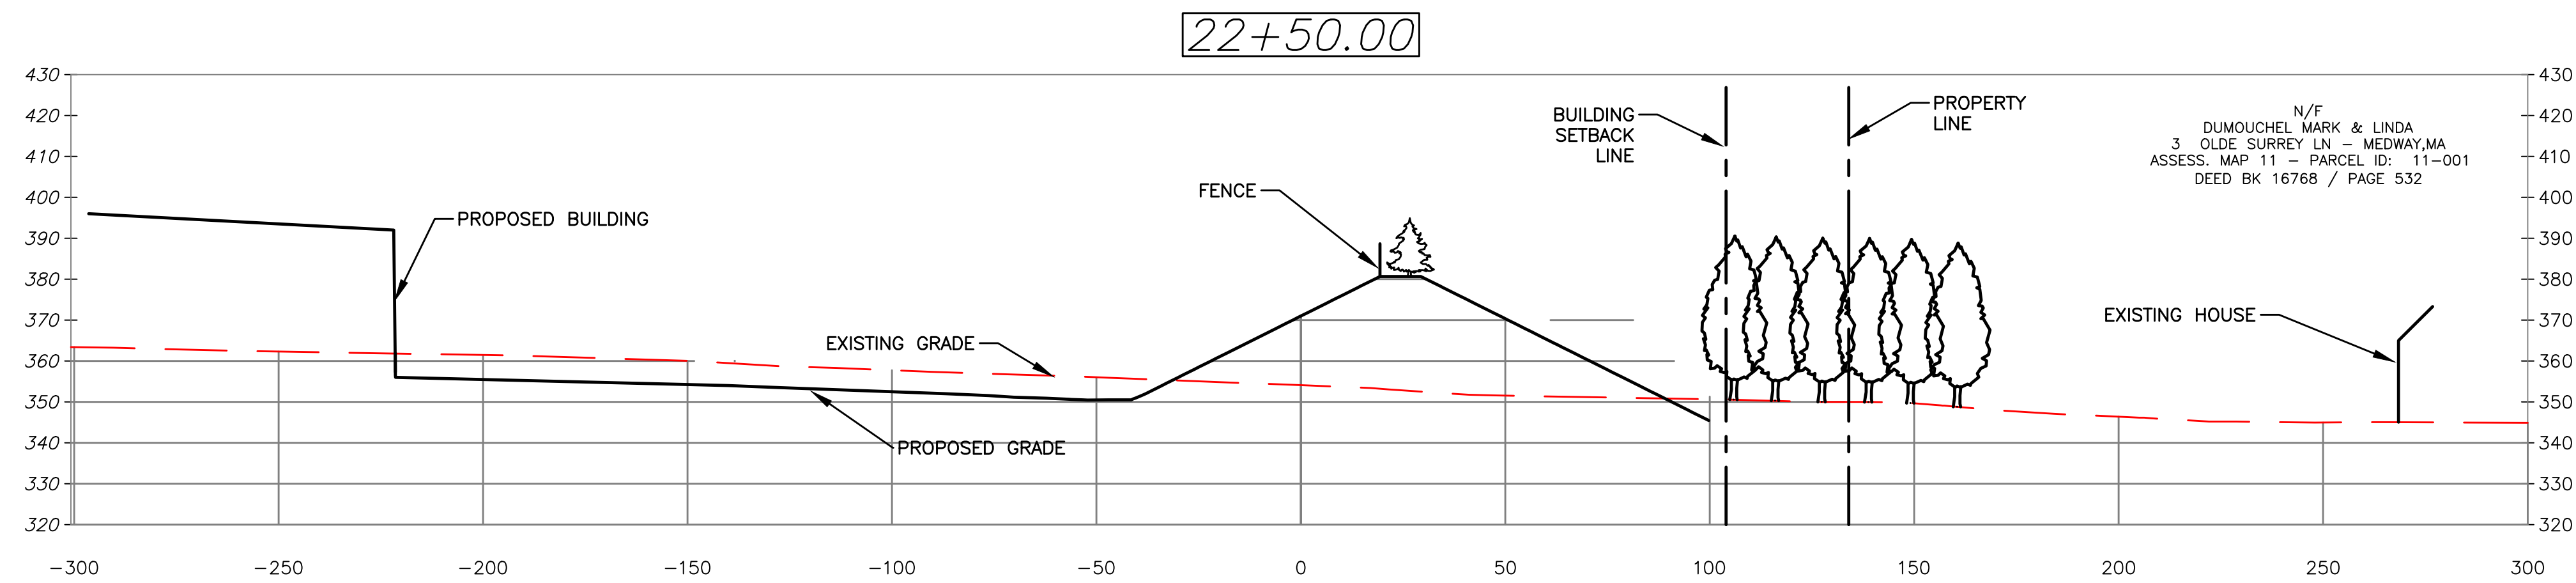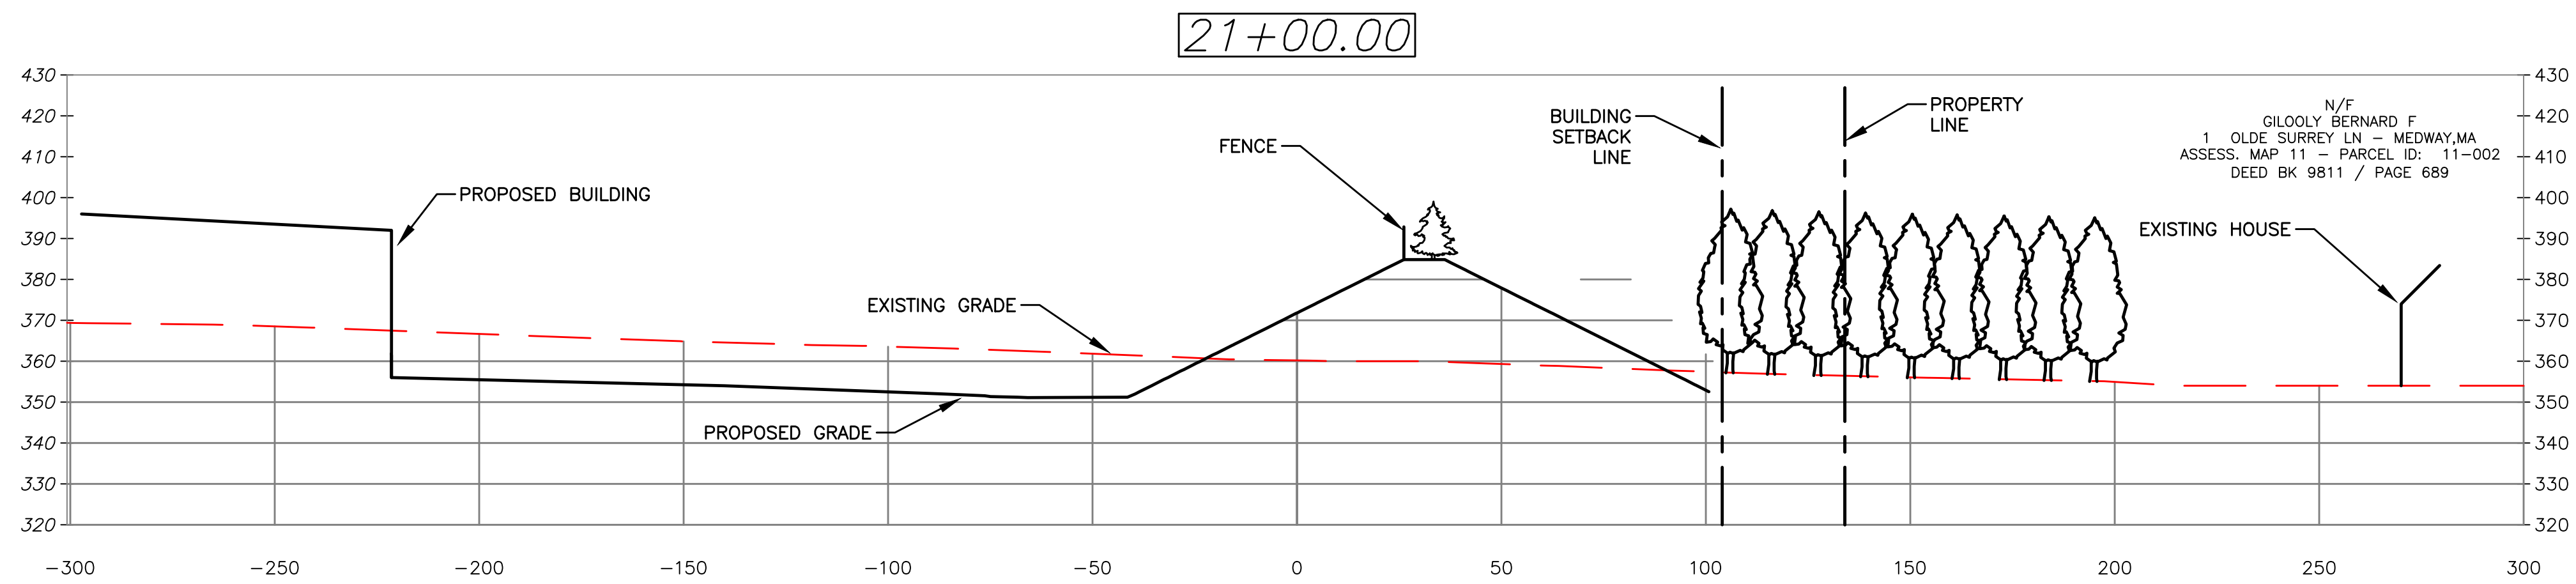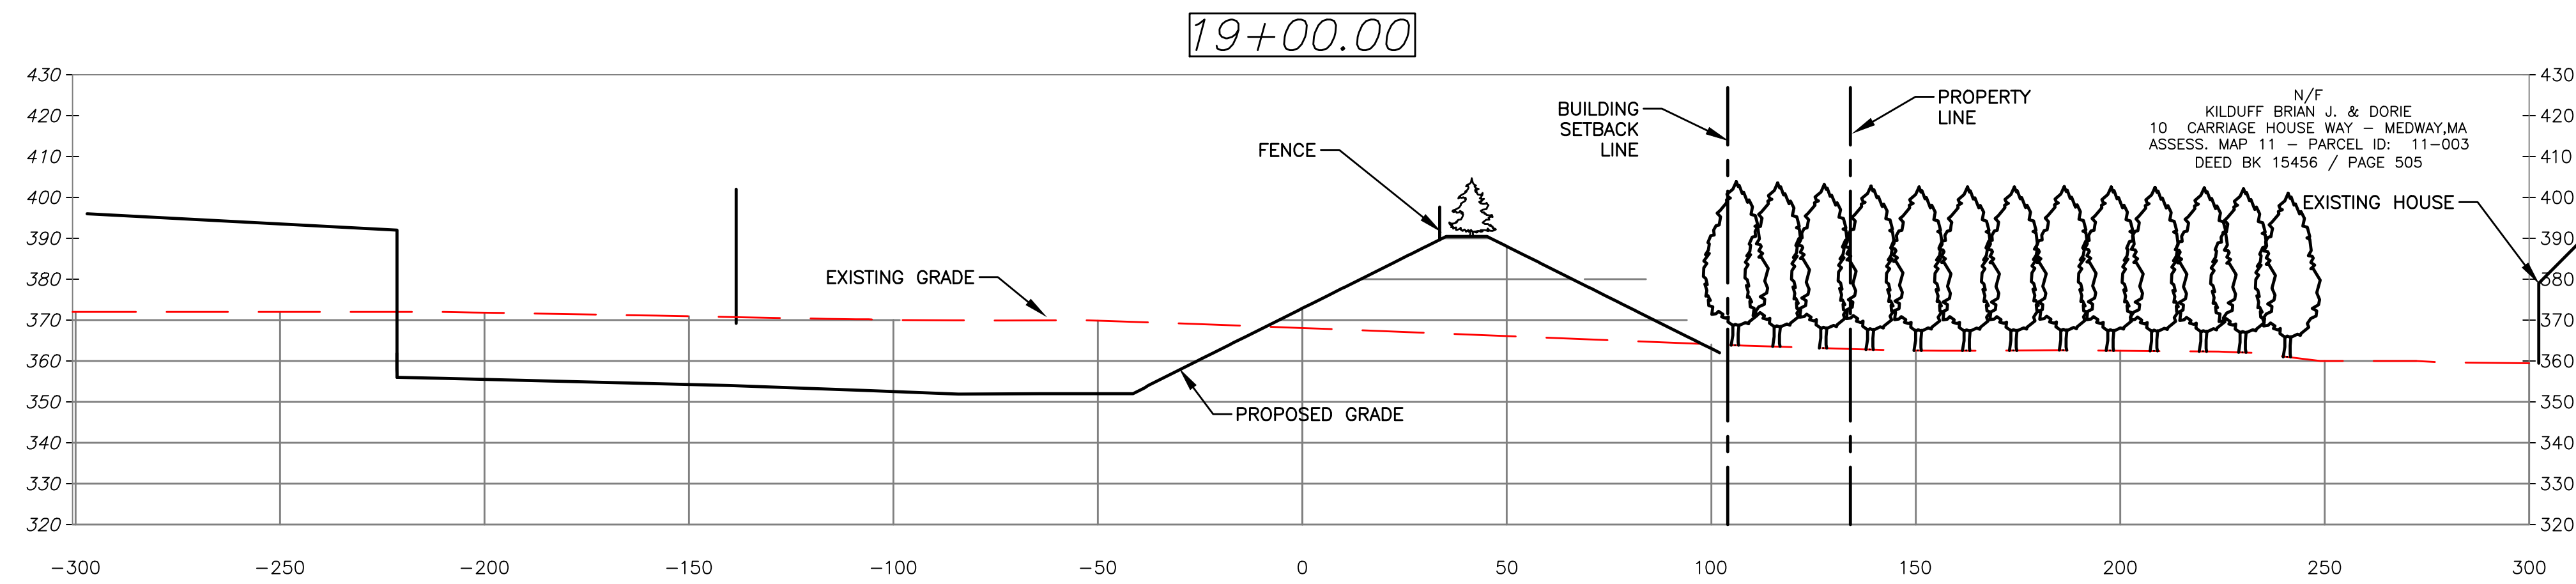

Bufftech®

CERTAINTEED CORPORATION FENCE
DECK AND RAIL DIVISION
231 SHIP CANAL PARKWAY
BUFFALO, NY 14218
TOLL FREE: 1-800-333-0589
PHONE: (716) 823-3023
FAX: (716) 823-2843
www.certainteed.com

☒ SELECT DESIRED SIZE:
☐ 8' HEIGHT X 8' WIDE (TWO STACKED PANELS)

☒ SELECT DESIRED COLOR:
☐ BEIGE GRANITE
☐ BROWN GRANITE
☐ DARK BROWN GRANITE
☐ DESERT GRANITE
☐ GRAY GRANITE
☐ BLACK GRANITE

GOOD NEIGHBOR FENCE,
SAME STONE PATTERN
ON BOTH SIDES

ISOMETRIC VIEW

ELEVATION VIEW

8' POST HEIGHT
MINIMUM TOP OF POST
TO GROUND LEVEL
GROUND LEVEL
5' X 5' POST

SPECIFICATIONS
FINISH: MADE WITH LINEAR LOW DENSITY
POLYETHYLENE PLASTIC (LLDPE)
ACTUAL PANEL DIMENSIONS: 48" H X 94.25" W
PANEL WEIGHT: 60 LBS
TOLERANCES: ± 5"

MANUFACTURER'S NOTES:
1. US PATENTS 7,478,797 / 7,635,114 FOREIGN PATENTS PENDING.
NOTES:
1. INSTALLATION TO BE COMPLETED IN ACCORDANCE WITH MANUFACTURER'S SPECIFICATIONS.
2. DO NOT SCALE DRAWING.
3. THIS DRAWING IS INTENDED FOR USE BY ARCHITECTS, ENGINEERS, CONTRACTORS, CONSULTANTS AND DESIGN PROFESSIONALS
FOR PLANNING PURPOSES ONLY. THIS DRAWING MAY NOT BE USED FOR CONSTRUCTION.
4. ALL INFORMATION CONTAINED HEREIN WAS CURRENT AT THE TIME OF DEVELOPMENT BUT MUST BE REVIEWED AND APPROVED BY
THE PRODUCT MANUFACTURER TO BE CONSIDERED ACCURATE.
5. CONTRACTOR'S NOTE: FOR PRODUCT AND COMPANY INFORMATION VISIT www.CADdetails.com/Info AND ENTER
REFERENCE NUMBER 035-103.

PRIVACY FENCING
(BUFFTECH) ALLEGHENY FENCE PANEL - 8' H X 8' W (TWO STACKED PANELS)

035-103
PROTECTED BY COPYRIGHT ©2019 CADDDETAILS.COM LTD.
REVISION DATE: 05/06/2019
CADdetails.com


0 30 60 100
SCALE: 1" = 30'

ENGINEERING DESIGN CONSULTANTS, INC. SHALL NOT BE RESPONSIBLE FOR CONSTRUCTION MEANS, METHODS, TECHNIQUES, OR PROCEDURES UTILIZED BY THE CONTRACTOR, NOR FOR THE SAFETY OF PUBLIC OR CONTRACTOR'S EMPLOYEES, OR FOR THE FAILURE OF THE CONTRACTOR TO CARRY OUT THE WORK IN ACCORDANCE WITH THE CONTRACT DOCUMENTS.

ENGINEERING DESIGN CONSULTANTS, INC.'S LIABILITY FOR THIS PLAN IS LIMITED TO THE EXTENT OF ITS FEE LESS THIRD PARTY COSTS.

REV #	DATE	DESCRIPTION
3	4/13/21	ISSUED FOR DISCUSSION
2	1/13/21	ISSUED FOR DISCUSSION
1	8/4/20	ISSUED FOR DISCUSSION
0	1/8/20	ISSUED FOR DISCUSSION

DRAWN BY: WML
CHECKED BY: PSB
APPROVED BY: PSB

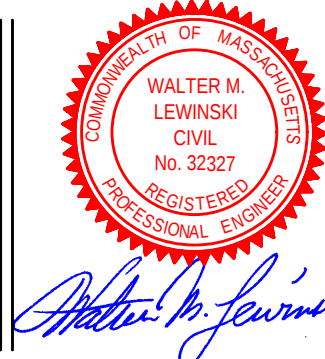

PREPARED BY:
Engineering Design Consultants, Inc.
Turnpike Road
Southborough, Massachusetts
ph: (508) 480-0225 fax: (800) 832-5781






PROJECT:
555 HOPPING BROOK ROAD
HOLLISTON, MASSACHUSETTS
(MIDDLESEX COUNTY)

TITLE:
SECTIONS
555 HOPPING BROOK ROAD
HOLLISTON, MASSACHUSETTS
OWNER/APPLICANT:
CRG INTEGRATED REAL ESTATE SOLUTIONS
35 E. WACKER DRIVE
CHICAGO, ILLINOIS 60601

FILE NO.: 3683 ABUTTER
PRESENTATION
PLAN(1-13-21)
DATE: JANUARY 8, 2020
DEFINITIVE PLAN NO.: 3 5
3

NO PART OF THIS DOCUMENT MAY BE REPRODUCED, STORED IN A RETRIEVAL SYSTEM, OR TRANSMITTED IN ANY FORM OR BY ANY MEANS, ELECTRONIC OR MECHANICAL, INCLUDING PHOTOCOPYING, RECORDING, OR BY ANY INFORMATION STORAGE AND RETRIEVAL SYSTEM, WITHOUT THE WRITTEN PERMISSION OF ENGINEERING DESIGN CONSULTANTS, INC. SHALL RENDER THEM INVALID AND UNUSABLE.

ALL RIGHTS RESERVED

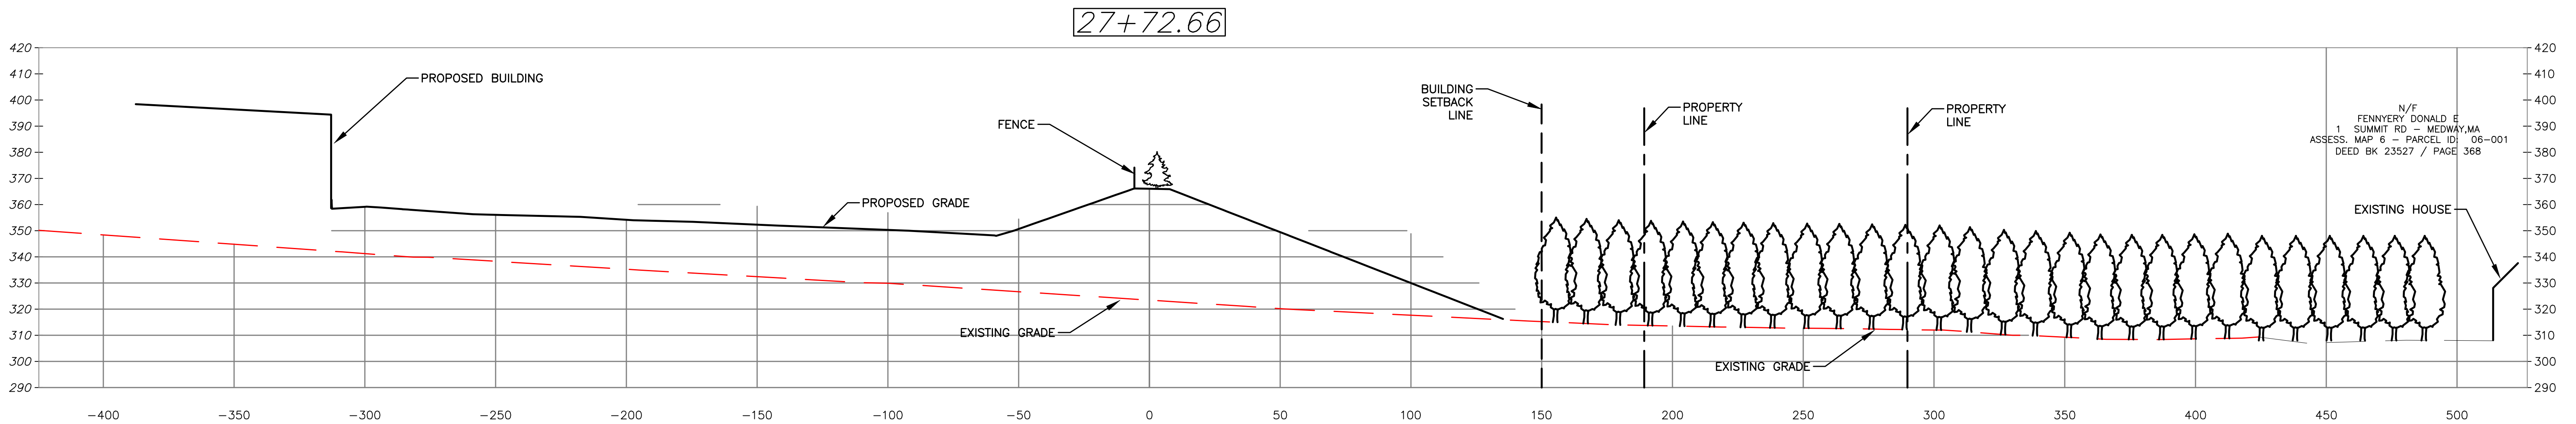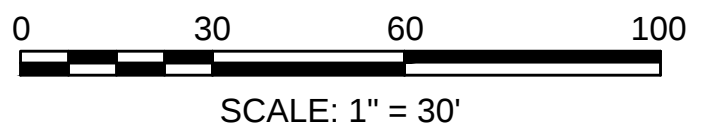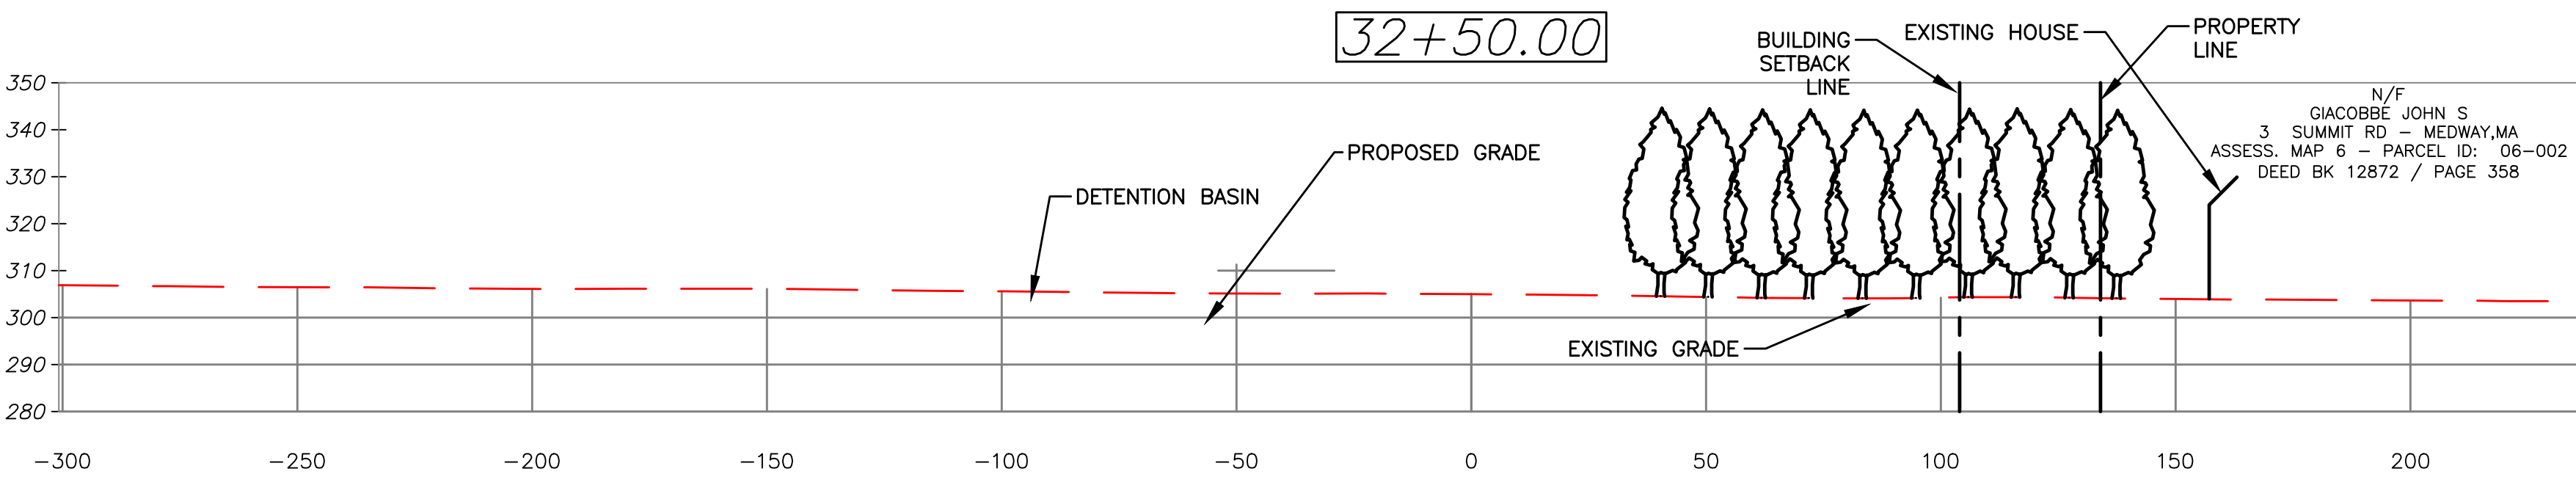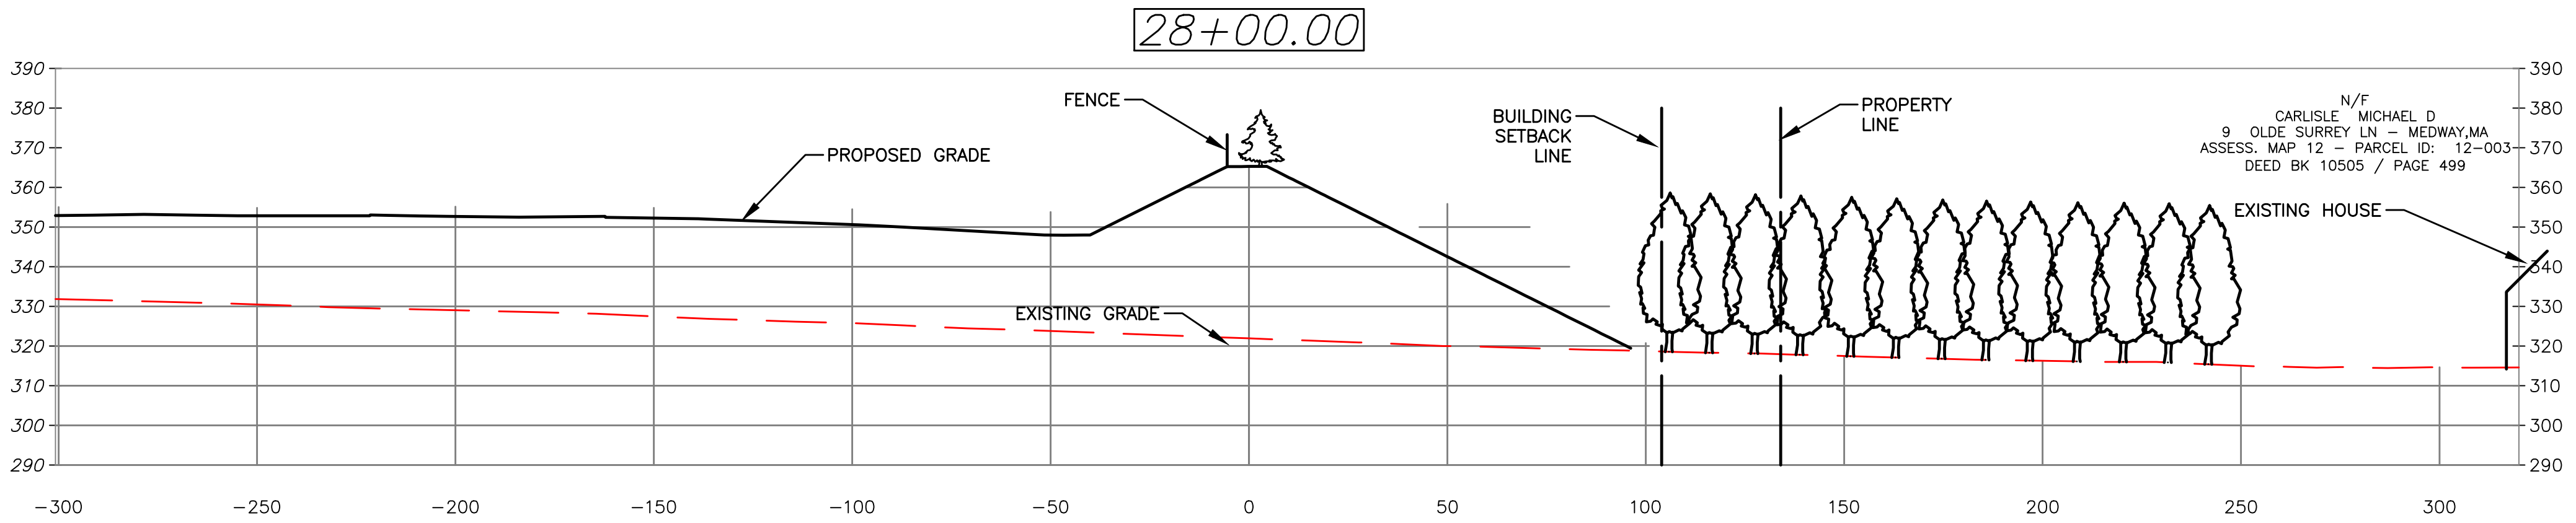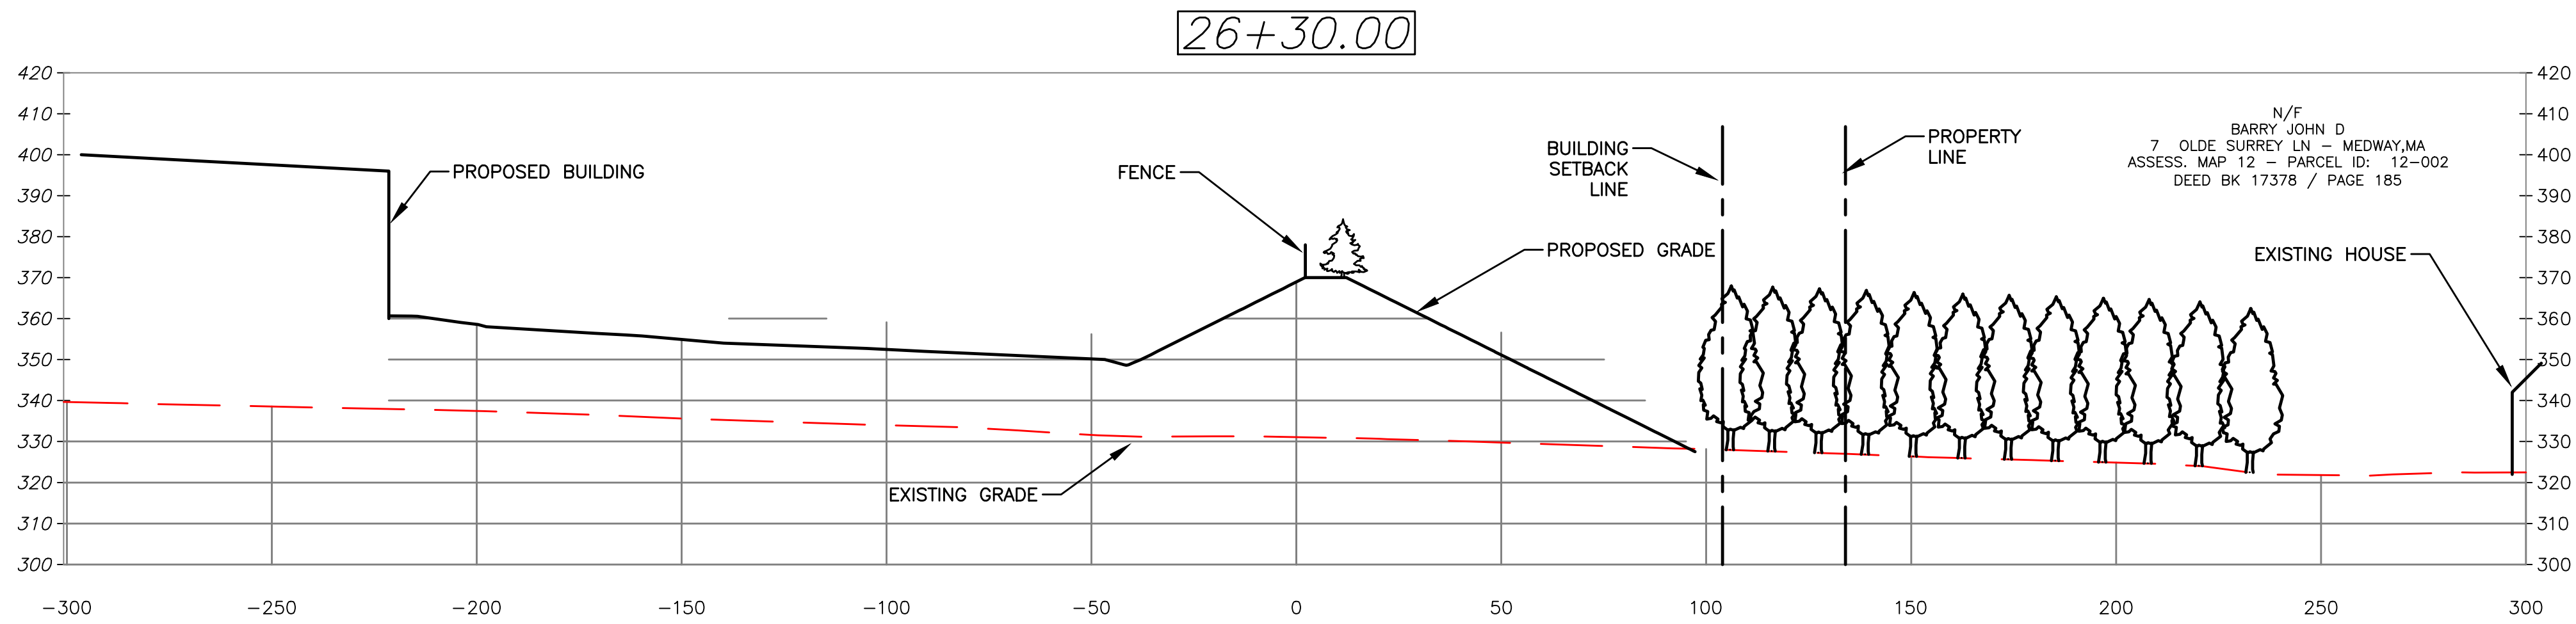


ENGINEERING DESIGN CONSULTANTS, INC. SHALL NOT BE RESPONSIBLE FOR CONSTRUCTION MEANS, METHODS, TECHNIQUES, OR PROCEDURES UTILIZED BY THE CONTRACTOR, NOR FOR THE SAFETY OF PUBLIC OR CONTRACTORS EMPLOYEES, OR FOR THE FAILURE OF THE CONTRACTOR TO CARRY OUT THE WORK IN ACCORDANCE WITH THE CONTRACT DOCUMENTS.

ENGINEERING DESIGN CONSULTANTS, INC.'S LIABILITY FOR THIS PLAN IS LIMITED TO THE EXTENT OF ITS FEE LESS THIRD PARTY COSTS.

DRAWN BY: VML
CHECKED BY: PSB
APPROVED BY: PSB

REV #	DATE	DESCRIPTION
3	4/13/21	ISSUED FOR DISCUSSION
2	1/13/21	ISSUED FOR DISCUSSION
1	8/4/20	ISSUED FOR DISCUSSION
0	1/8/20	ISSUED FOR DISCUSSION

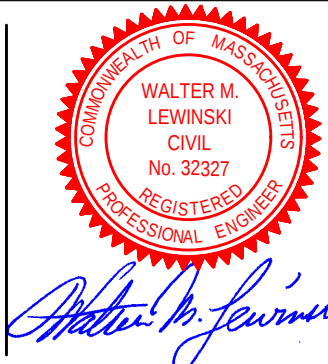

PREPARED BY:



Engineering Design Consultants, Inc.
Turnpike Road
Southborough, Massachusetts
ph:(508)480-0225 fax:(800)832-5781

PROJECT:

555 HOPPING BROOK ROAD
HOLLISTON, MASSACHUSETTS
(MIDDLESEX COUNTY)

TITLE:

SECTIONS
555 HOPPING BROOK ROAD
HOLLISTON, MASSACHUSETTS

OWNER/APPLICANT:





CRG INTEGRATED REAL ESTATE SOLUTIONS
35 E. WACKER DRIVE
CHICAGO, ILLINOIS 60601

FILE NO.: 3683 ABUTTER
PRESENTATION
PLAN(1-13-21)
DATE: JANUARY 8, 2020
DEFINITIVE PLAN NO.:

4 5
4

ALL RIGHTS RESERVED

NO PART OF THIS DOCUMENT MAY BE REPRODUCED, STORED IN A RETRIEVAL SYSTEM, OR TRANSMITTED IN ANY FORM OR BY ANY MEANS, ELECTRONIC OR MECHANICAL, INCLUDING PHOTOCOPYING, RECORDING, OR BY ANY INFORMATION STORAGE AND RETRIEVAL SYSTEM, WITHOUT THE WRITTEN PERMISSION OF ENGINEERING DESIGN CONSULTANTS, INC. SUCH PERMISSION SHALL BE IN WRITING AND SHALL BE OBTAINED FROM THE FIRM. ANY UNAUTHORIZED REPRODUCTION OR TRANSMISSION OF THIS DOCUMENT WITHOUT THE WRITTEN PERMISSION OF ENGINEERING DESIGN CONSULTANTS, INC. SHALL BE IN VIOLATION OF THE COPYRIGHT LAWS OF THE UNITED STATES OF AMERICA AND MAY BE SUBJECT TO PROSECUTION.

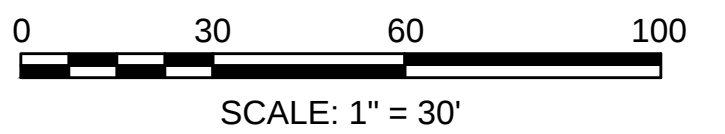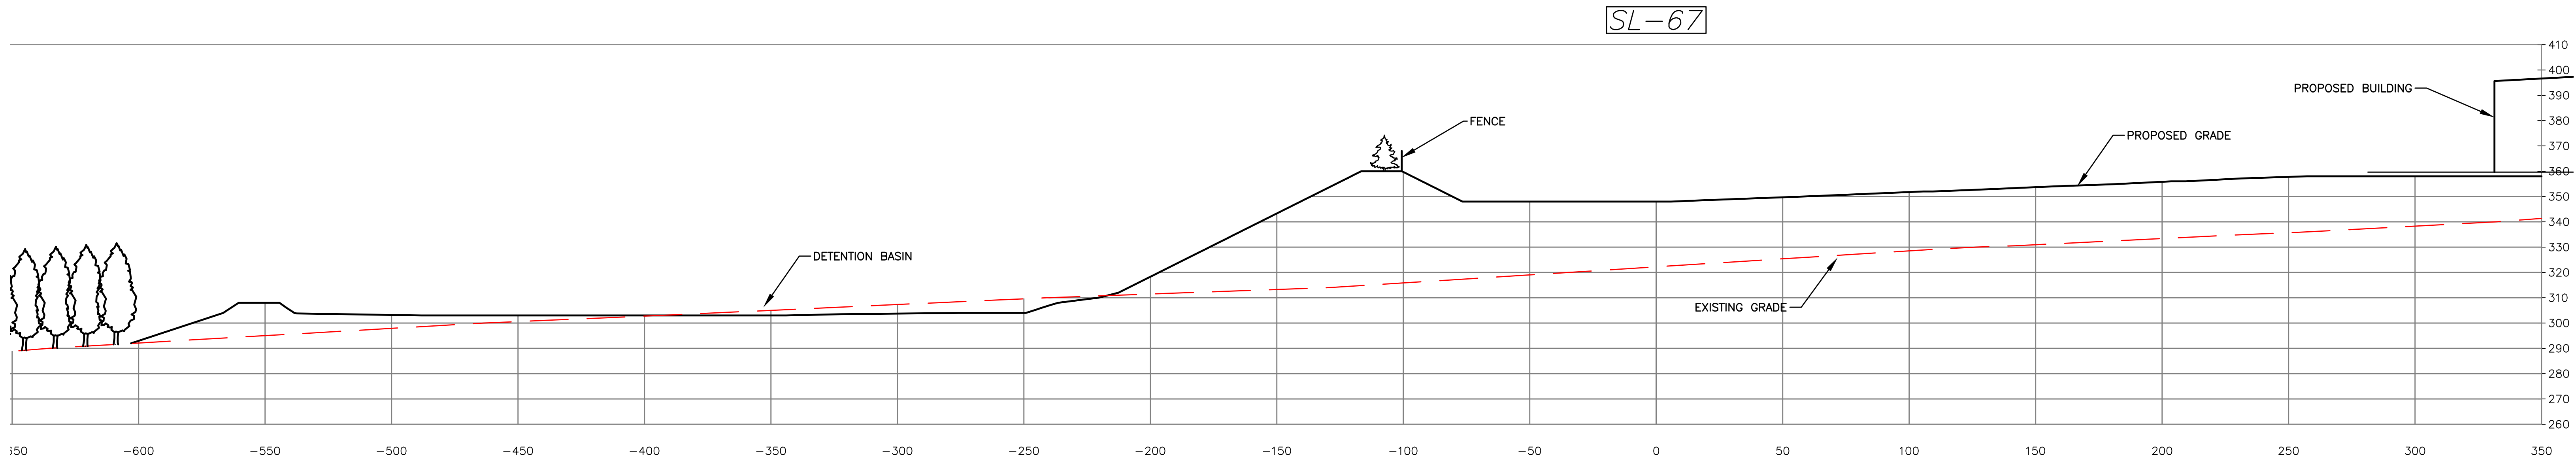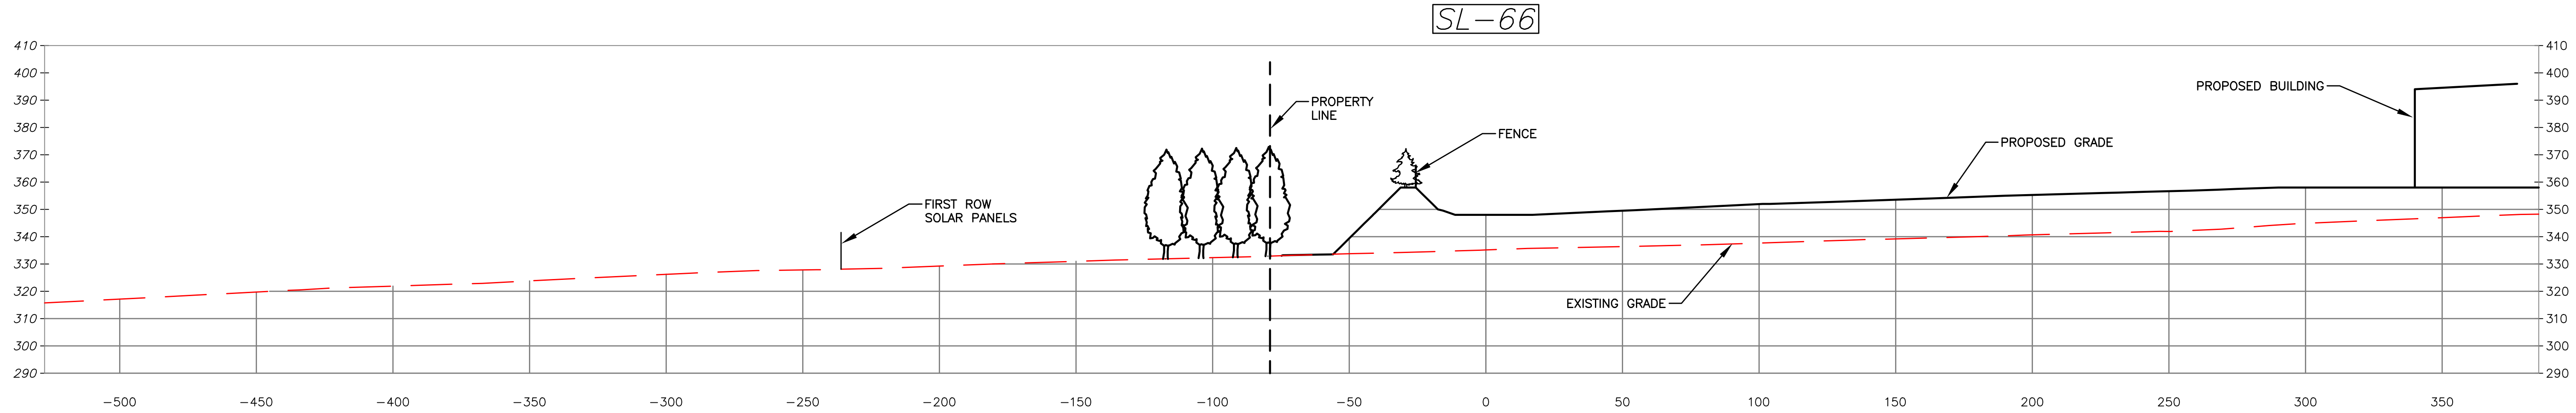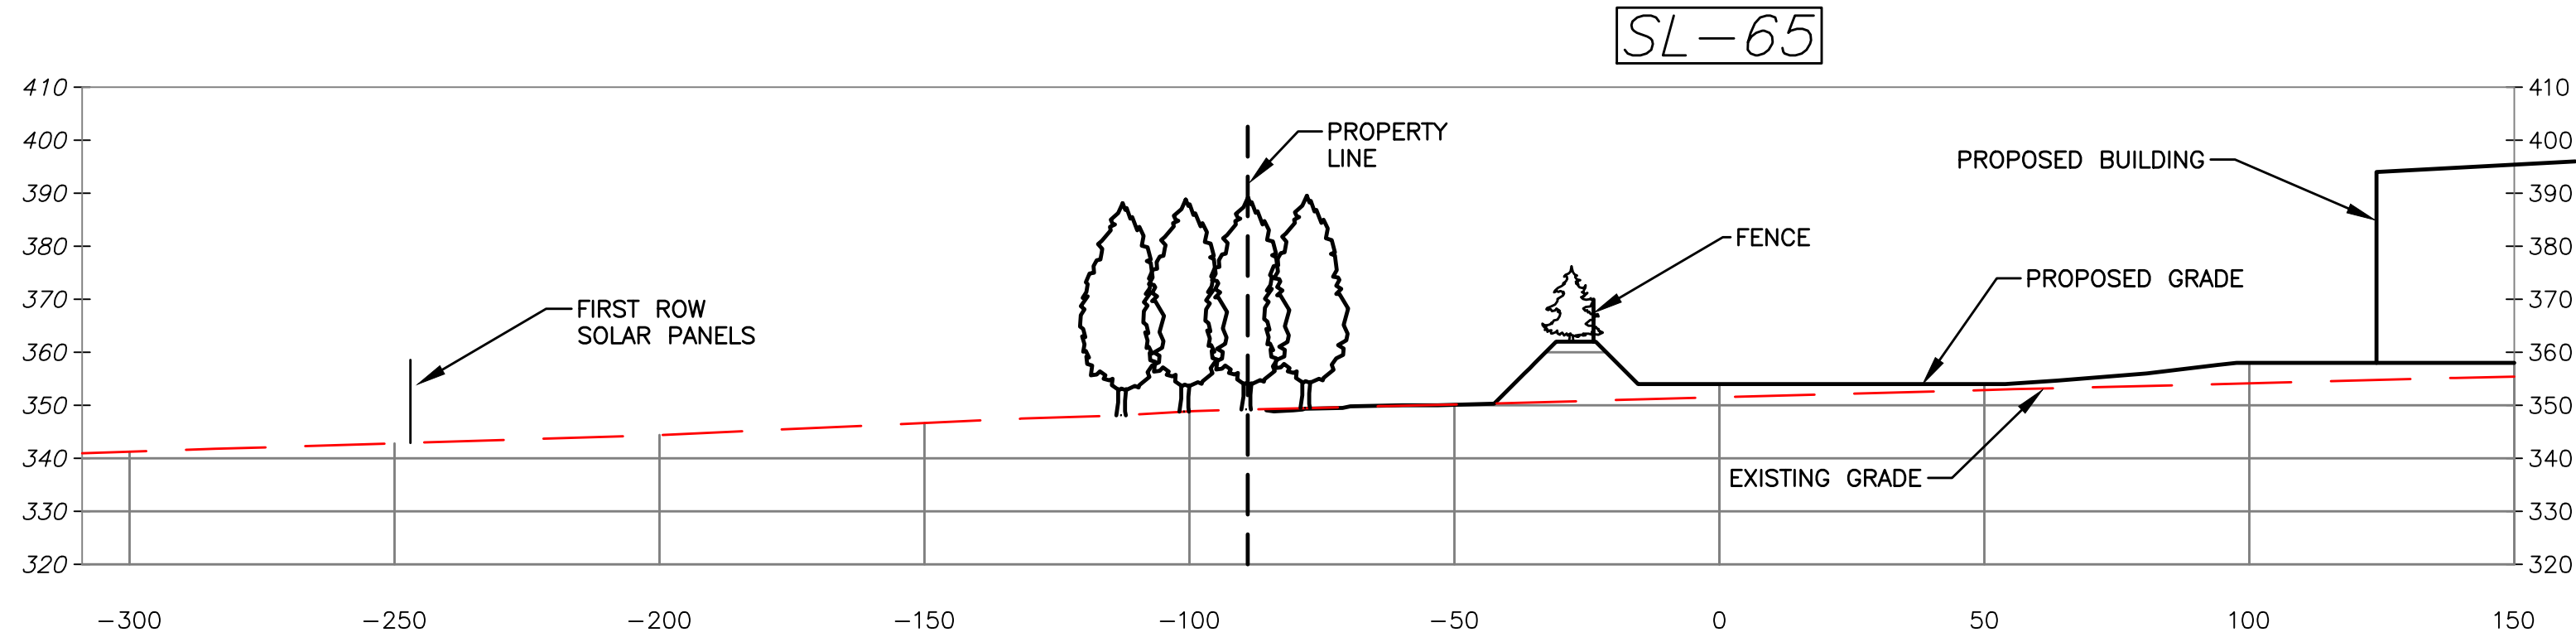

ENGINEERING DESIGN CONSULTANTS, INC. SHALL NOT BE RESPONSIBLE FOR CONSTRUCTION MEANS, METHODS, TECHNIQUES, OR PROCEDURES UTILIZED BY THE CONTRACTOR, NOR FOR THE SAFETY OF PUBLIC OR CONTRACTOR'S EMPLOYEES, OR FOR THE FAILURE OF THE CONTRACTOR TO CARRY OUT THE WORK IN ACCORDANCE WITH THE CONTRACT DOCUMENTS.

ENGINEERING DESIGN CONSULTANTS, INC.'S LIABILITY FOR THIS PLAN IS LIMITED TO THE EXTENT OF ITS FEE LESS THIRD PARTY COSTS.

DRAWN BY: WML
CHECKED BY: PSB
APPROVED BY: PSB

REVISIONS			
REV	DATE	DESCRIPTION	
3	4/13/21	ISSUED FOR DISCUSSION	
2	1/13/21	ISSUED FOR DISCUSSION	
1	8/4/20	ISSUED FOR DISCUSSION	
0	1/8/20	ISSUED FOR DISCUSSION	



PREPARED BY:



Engineering Design Consultants, Inc.
Turnpike Road
Southborough, Massachusetts
ph: (508) 480-0225 fax: (800) 832-5781

PROJECT:

555 HOPPING BROOK ROAD
HOLLISTON, MASSACHUSETTS
(MIDDLESEX COUNTY)

TITLE:

OWNER/APPLICANT:

SECTIONS
555 HOPPING BROOK ROAD
HOLLISTON, MASSACHUSETTS
CRG INTEGRATED REAL ESTATE SOLUTIONS
35 E. WACKER DRIVE
CHICAGO, ILLINOIS 60601

FILE NO.: 3683 ABUTTER
PRESENTATION
PLAN(1-13-21)
DATE: JANUARY 8, 2020
DEFINITIVE PLAN NO.: 5 5