




PLAN NOTES

1. THE PURPOSE OF THIS EXHIBIT IS TO DEMONSTRATE COMPLIANCE WITH THE TOWN OF HOLLISTON'S BUILDING HEIGHT REQUIREMENTS.

EXISTING AVERAGE GRADE PLANE $\text{SUM}\{[(\text{Elev1} + \text{Elev2})/2] \times \text{Side Length}\}$ Total Building Perimeter		
1.	$(359.5 + 359.5)/2 \times 103$	= 37,028
2.	$(360.0 + 360.0)/2 \times 21$	= 7,560
3.	$(356.0 + 356.0)/2 \times 738$	= 262,728
4.	$(360.0 + 360.0)/2 \times 21$	= 7,560
5.	$(359.5 + 359.5)/2 \times 32$	= 19,053
6.	$(359.5 + 356.5)/2 \times 85$	= 30,430
7.	$(356.5 + 359.5)/2 \times 50$	= 17,900
8.	$(359.5 + 359.5)/2 \times 500$	= 179,750
9.	$(359.5 + 359.5)/2 \times 117$	= 42,062
10.	$(360.0 + 360.0)/2 \times 21$	= 7,560
11.	$(356.5 + 356.5)/2 \times 738$	= 263,097
12.	$(360.0 + 360.0)/2 \times 21$	= 7,560
13.	$(359.5 + 359.5)/2 \times 103$	= 37,028
14.	$(359.5 + 359.5)/2 \times 550$	= 197,725
	3100	1,109,493

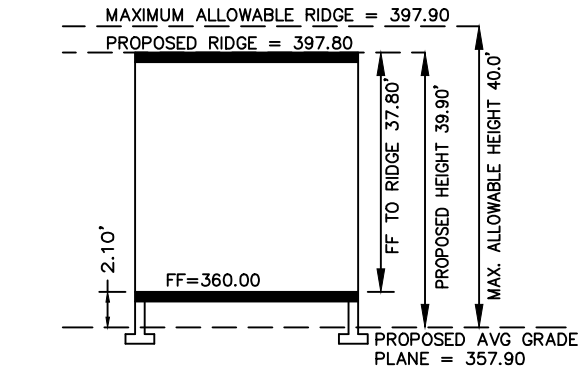

AVERAGE GRADE = 357.90 (1,109,493/3,100=357.90)
MAX. ALLOWABLE ROOF = 397.90 (357.90+40.00=397.90)

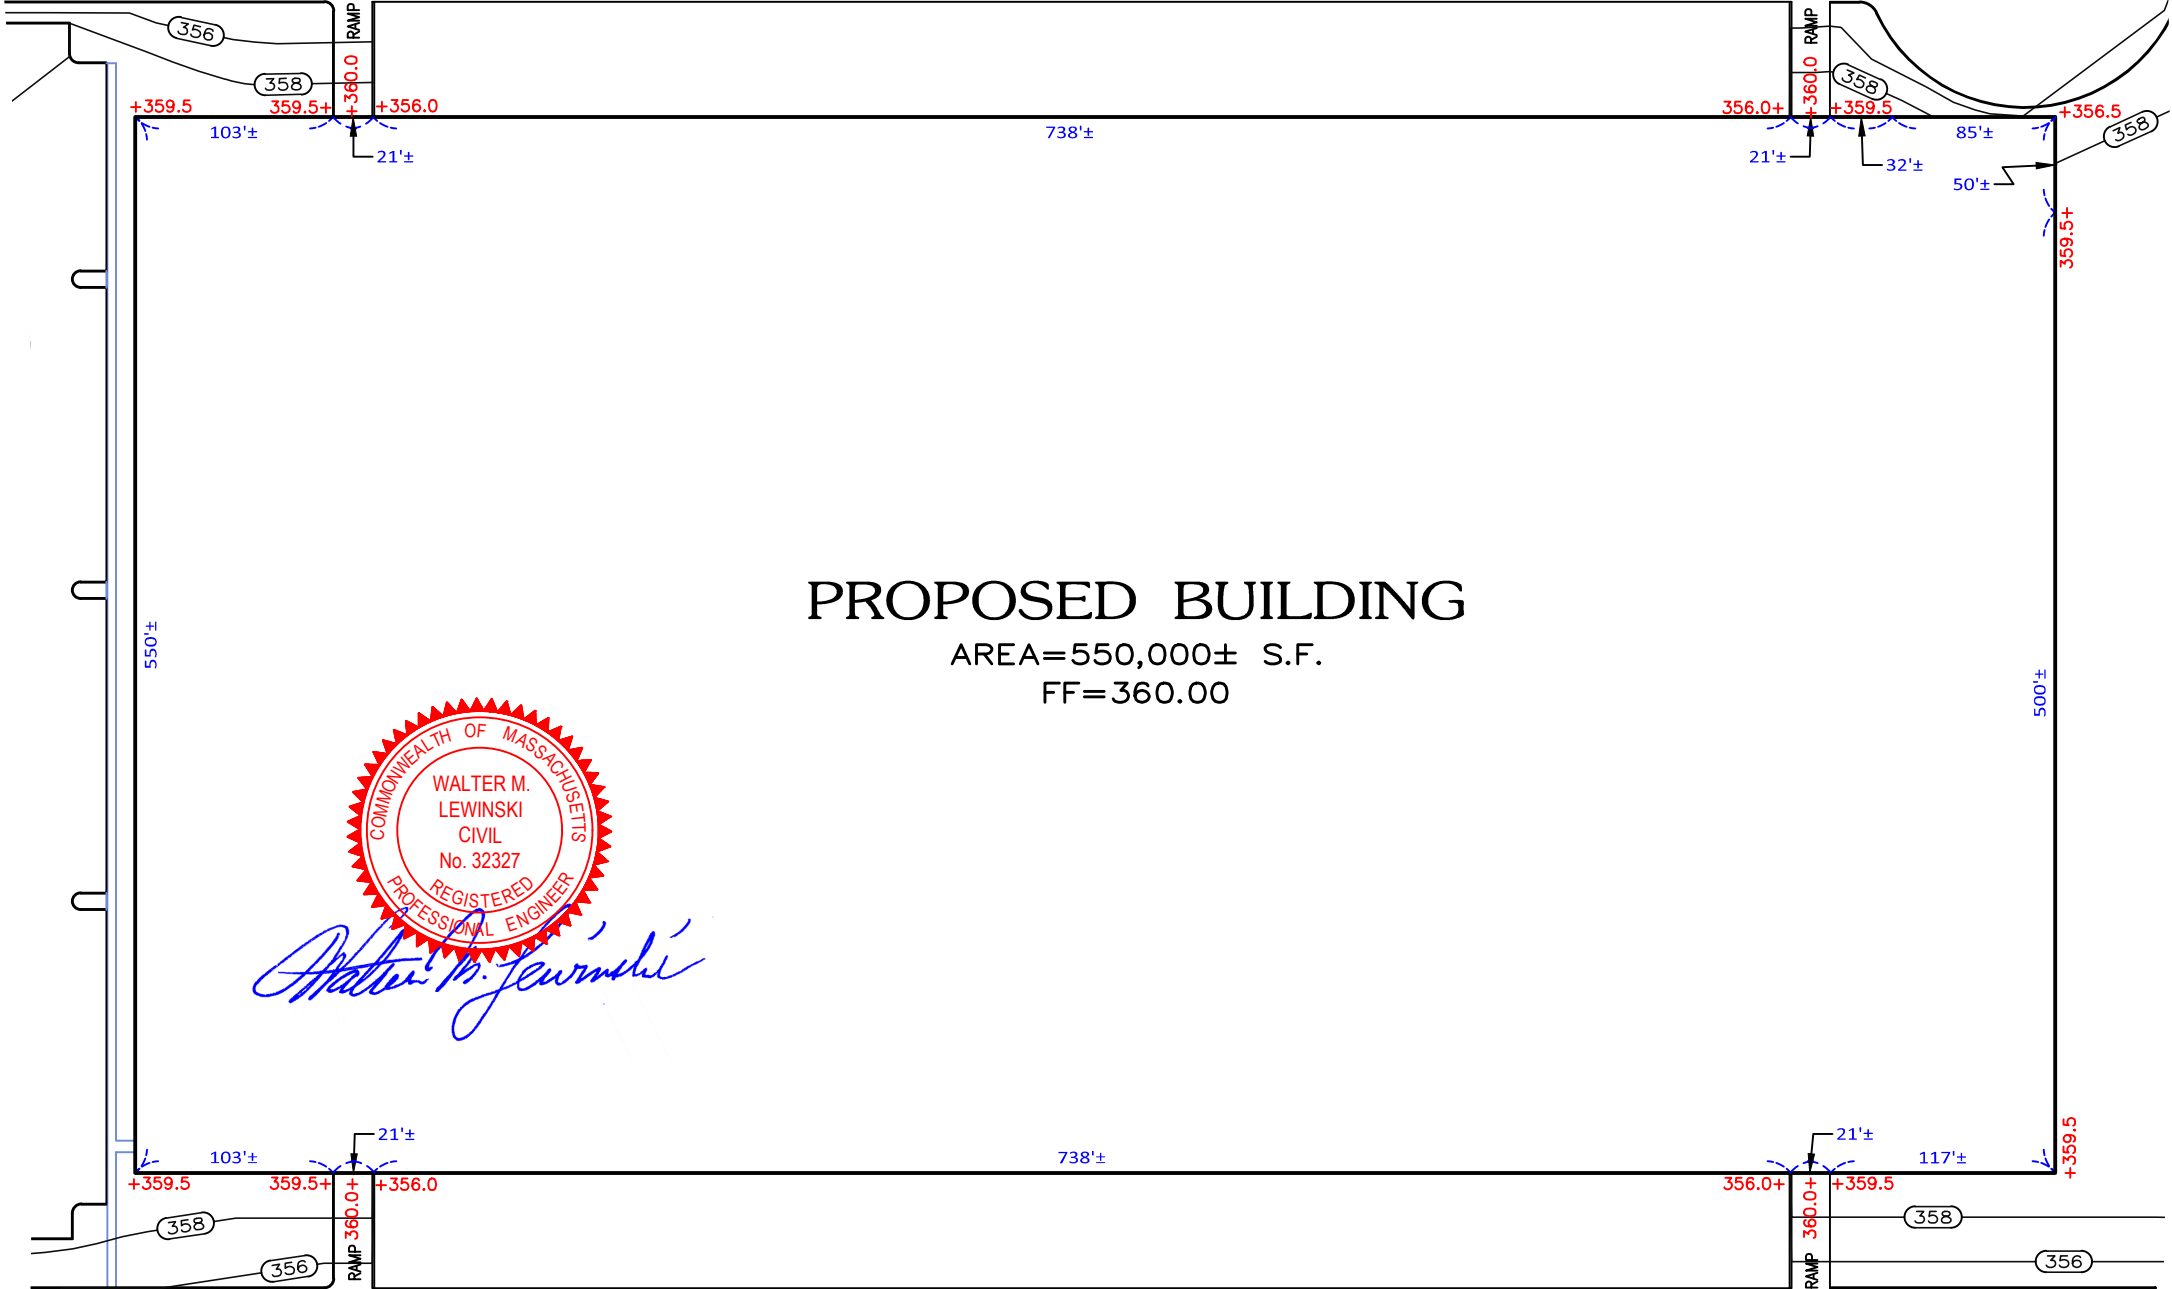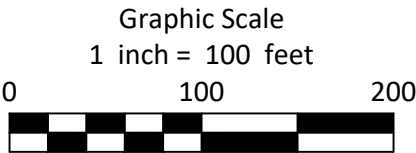

COMMONWEALTH OF MASSACHUSETTS
WALTER M. LEWINSKI
CIVIL
No. 32327
REGISTERED PROFESSIONAL ENGINEER
Walter M. Lewinski

PREPARED BY:

EDC Engineering Design Consultants, Inc.
32 Turnpike Road
Southborough, Massachusetts
(508) 480-0225

PROJECT:

555 HOPPING BROOK ROAD
(MIDDLESEX COUNTY - SOUTH DISTRICT)
HOLLISTON, MASSACHUSETTS

TITLE:

BUILDING HEIGHT
EXHIBIT

PREPARED FOR:

CRG Acquisition, LLC
2199 Innerbelt Business Center Drive
St. Louis, Missouri 63114

DATE:

JUNE 6, 2023

1 OF 1

EDC PROJECT NUMBER

3780