


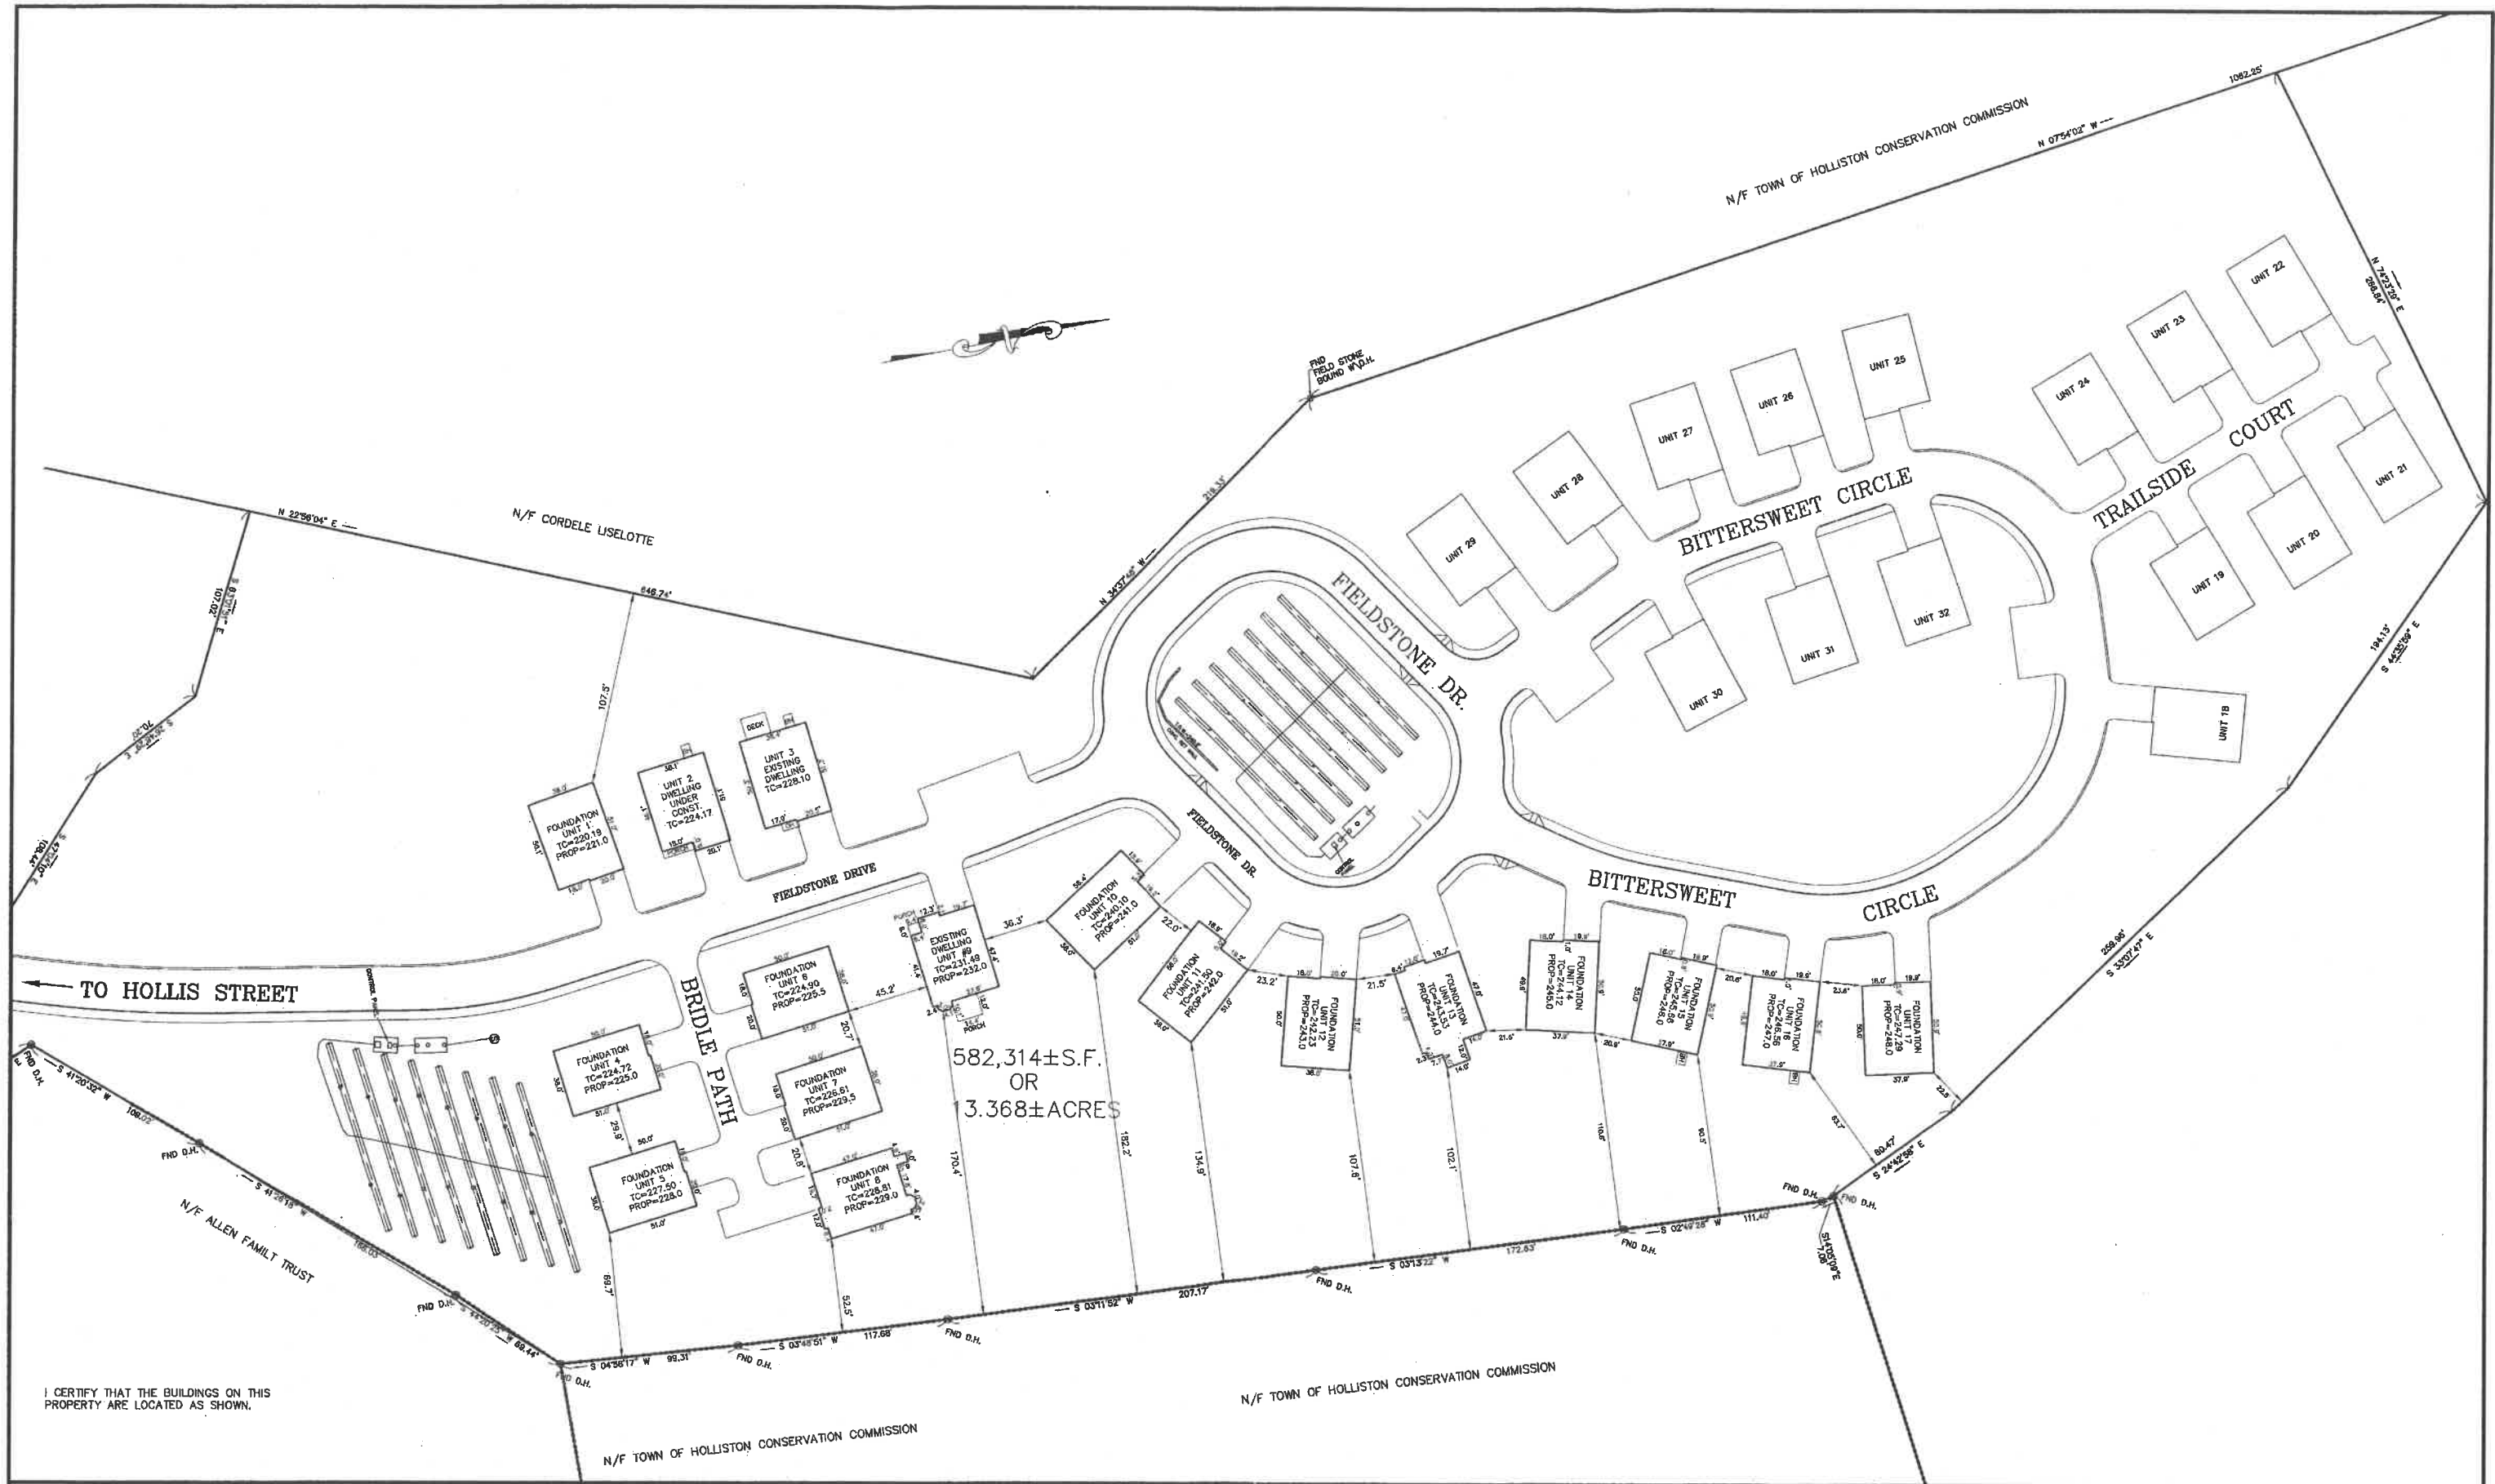

I CERTIFY THAT THE BUILDINGS ON THIS PROPERTY ARE LOCATED AS SHOWN.

N/F TOWN OF HOLLISTON CONSERVATION COMMISSION

N/F TOWN OF HOLLISTON CONSERVATION COMMISSION

REVISIONS			
No.	DATE	DESCRIPTION	DES. CKD.
1	11/9/06	FOUNDATIONS UNITS 1,6,7	
2	8/1/07	FOUNDATIONS UNITS 12 & 13	
3	8/28/08	FOUNDATIONS UNIT 10	
4	6/22/21	FOUNDATIONS UNITS 14, 15, 16 & 17	

FIELD: DM, DL
 DESIGN BY:
 DRAWN BY: CNG
 CHECKED BY: JEH

GLM ENGINEERING
 CONSULTANTS, INC.
 19 EXCHANGE STREET
 HOLLISTON, MASSACHUSETTS 01746
 (508)429-1100 fax:(508)429-7180



FOUNDATION CERTIFICATION PLAN
 SENIOR RESIDENTIAL COMMUNITY
 "HOLLIS HILLS PRESERVE"
 HOLLISTON MASS.
 PREPARED FOR
WALSH BROTHERS BUILDING CO. INC.
 10 SADDLE WAY
 WALPOLE, MA

JOB No. 10984-STK
 DATE: SEPTEMBER 27, 2006
 PLAN No. 26,170
 SHEET No. 1 of 1