



\* TRAVEL PERMITTED IN THIS LANE DURING PEAK PERIODS ONLY

WASHINGTON ST  
SOUTH OF GREEN ST/EXCHANGE ST

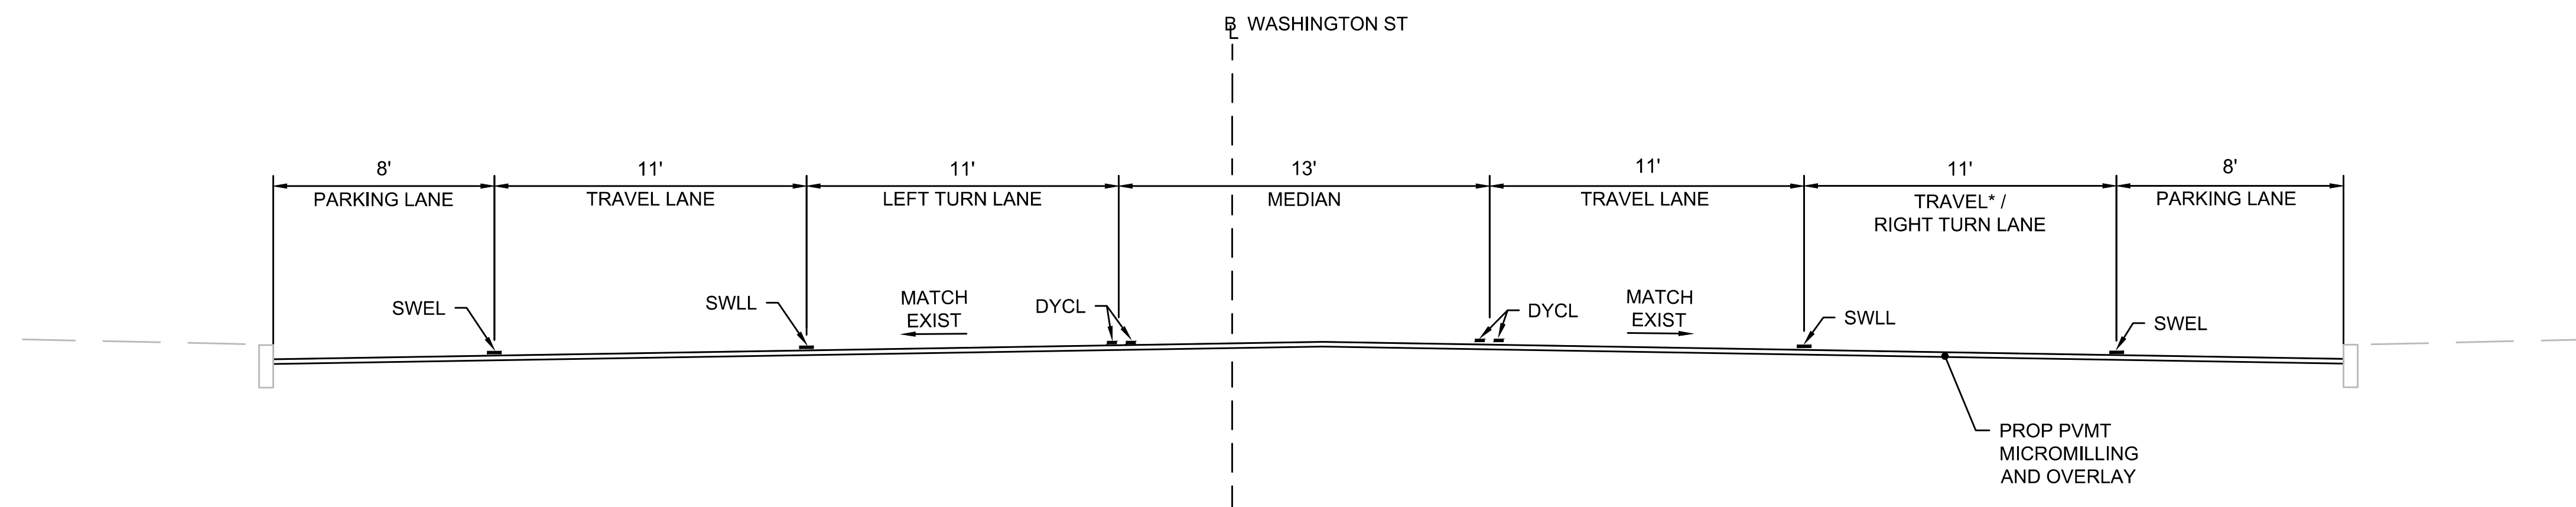

\* THROUGH TRAVEL PERMITTED IN THIS LANE DURING PEAK PERIODS ONLY

WASHINGTON ST  
GREEN ST/EXCHANGE ST TO CENTRAL ST

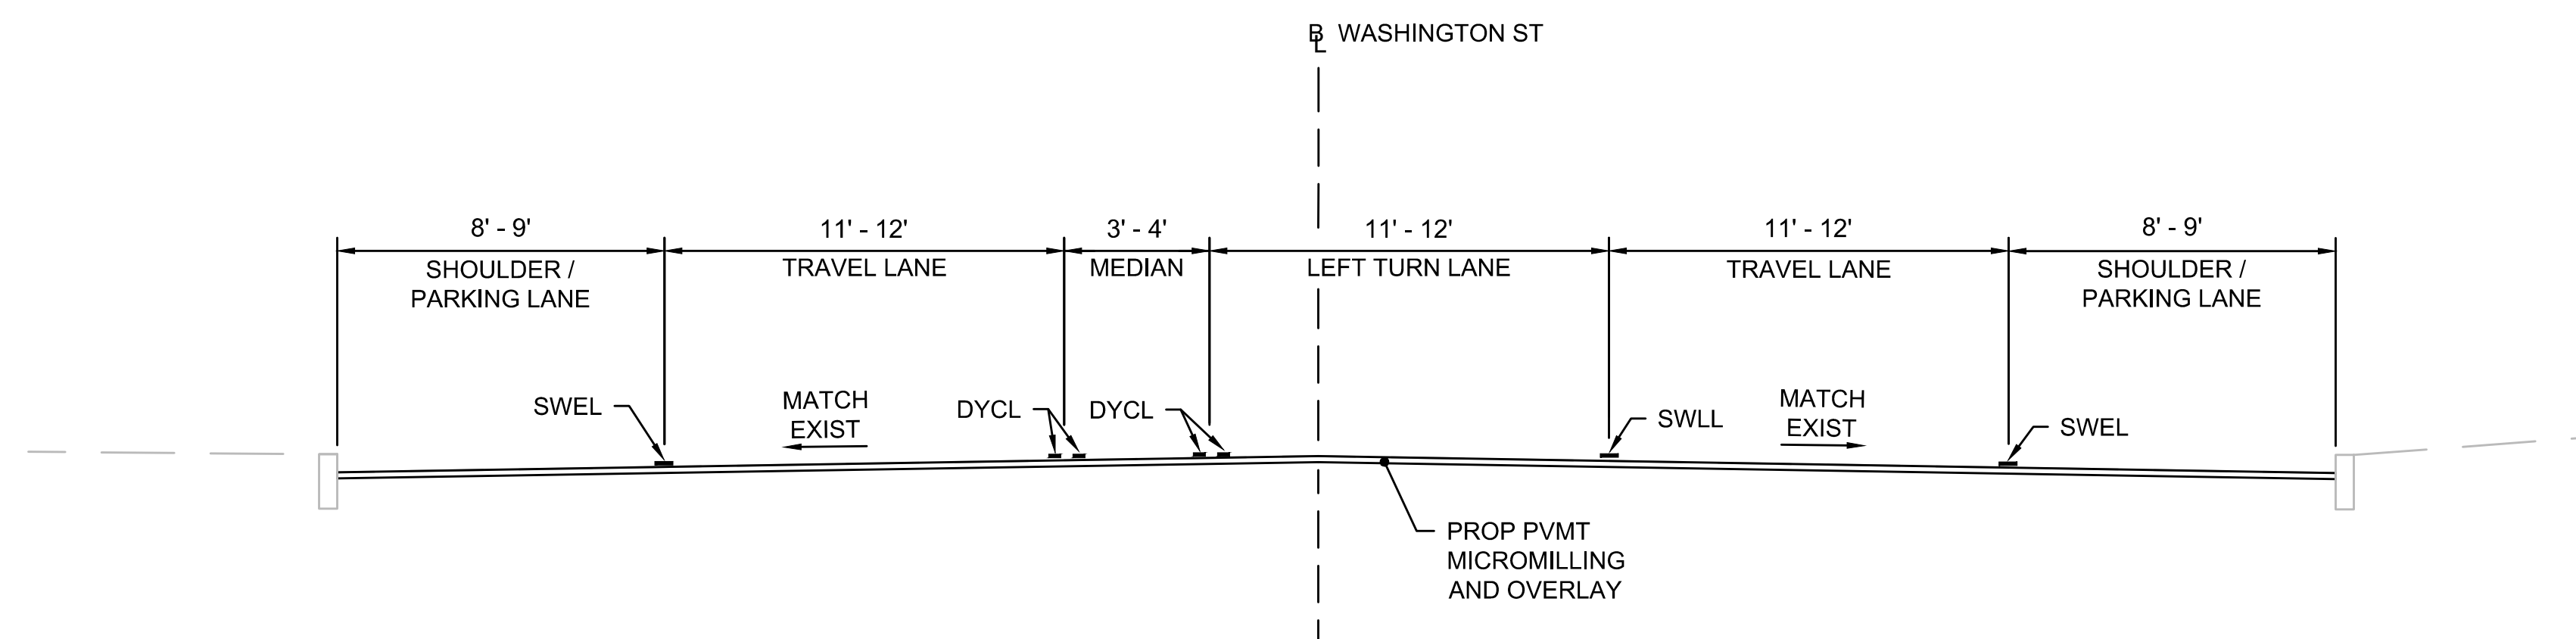

WASHINGTON ST  
CENTRAL ST TO HOLLIS ST/CHARLES ST