


**NOTE: THIS PLAN IS FOR DISCUSSION PURPOSES ONLY
AND IS NOT TO BE USED FOR ANY CONSTRUCTION OR
EASEMENT CONVEYANCE.**

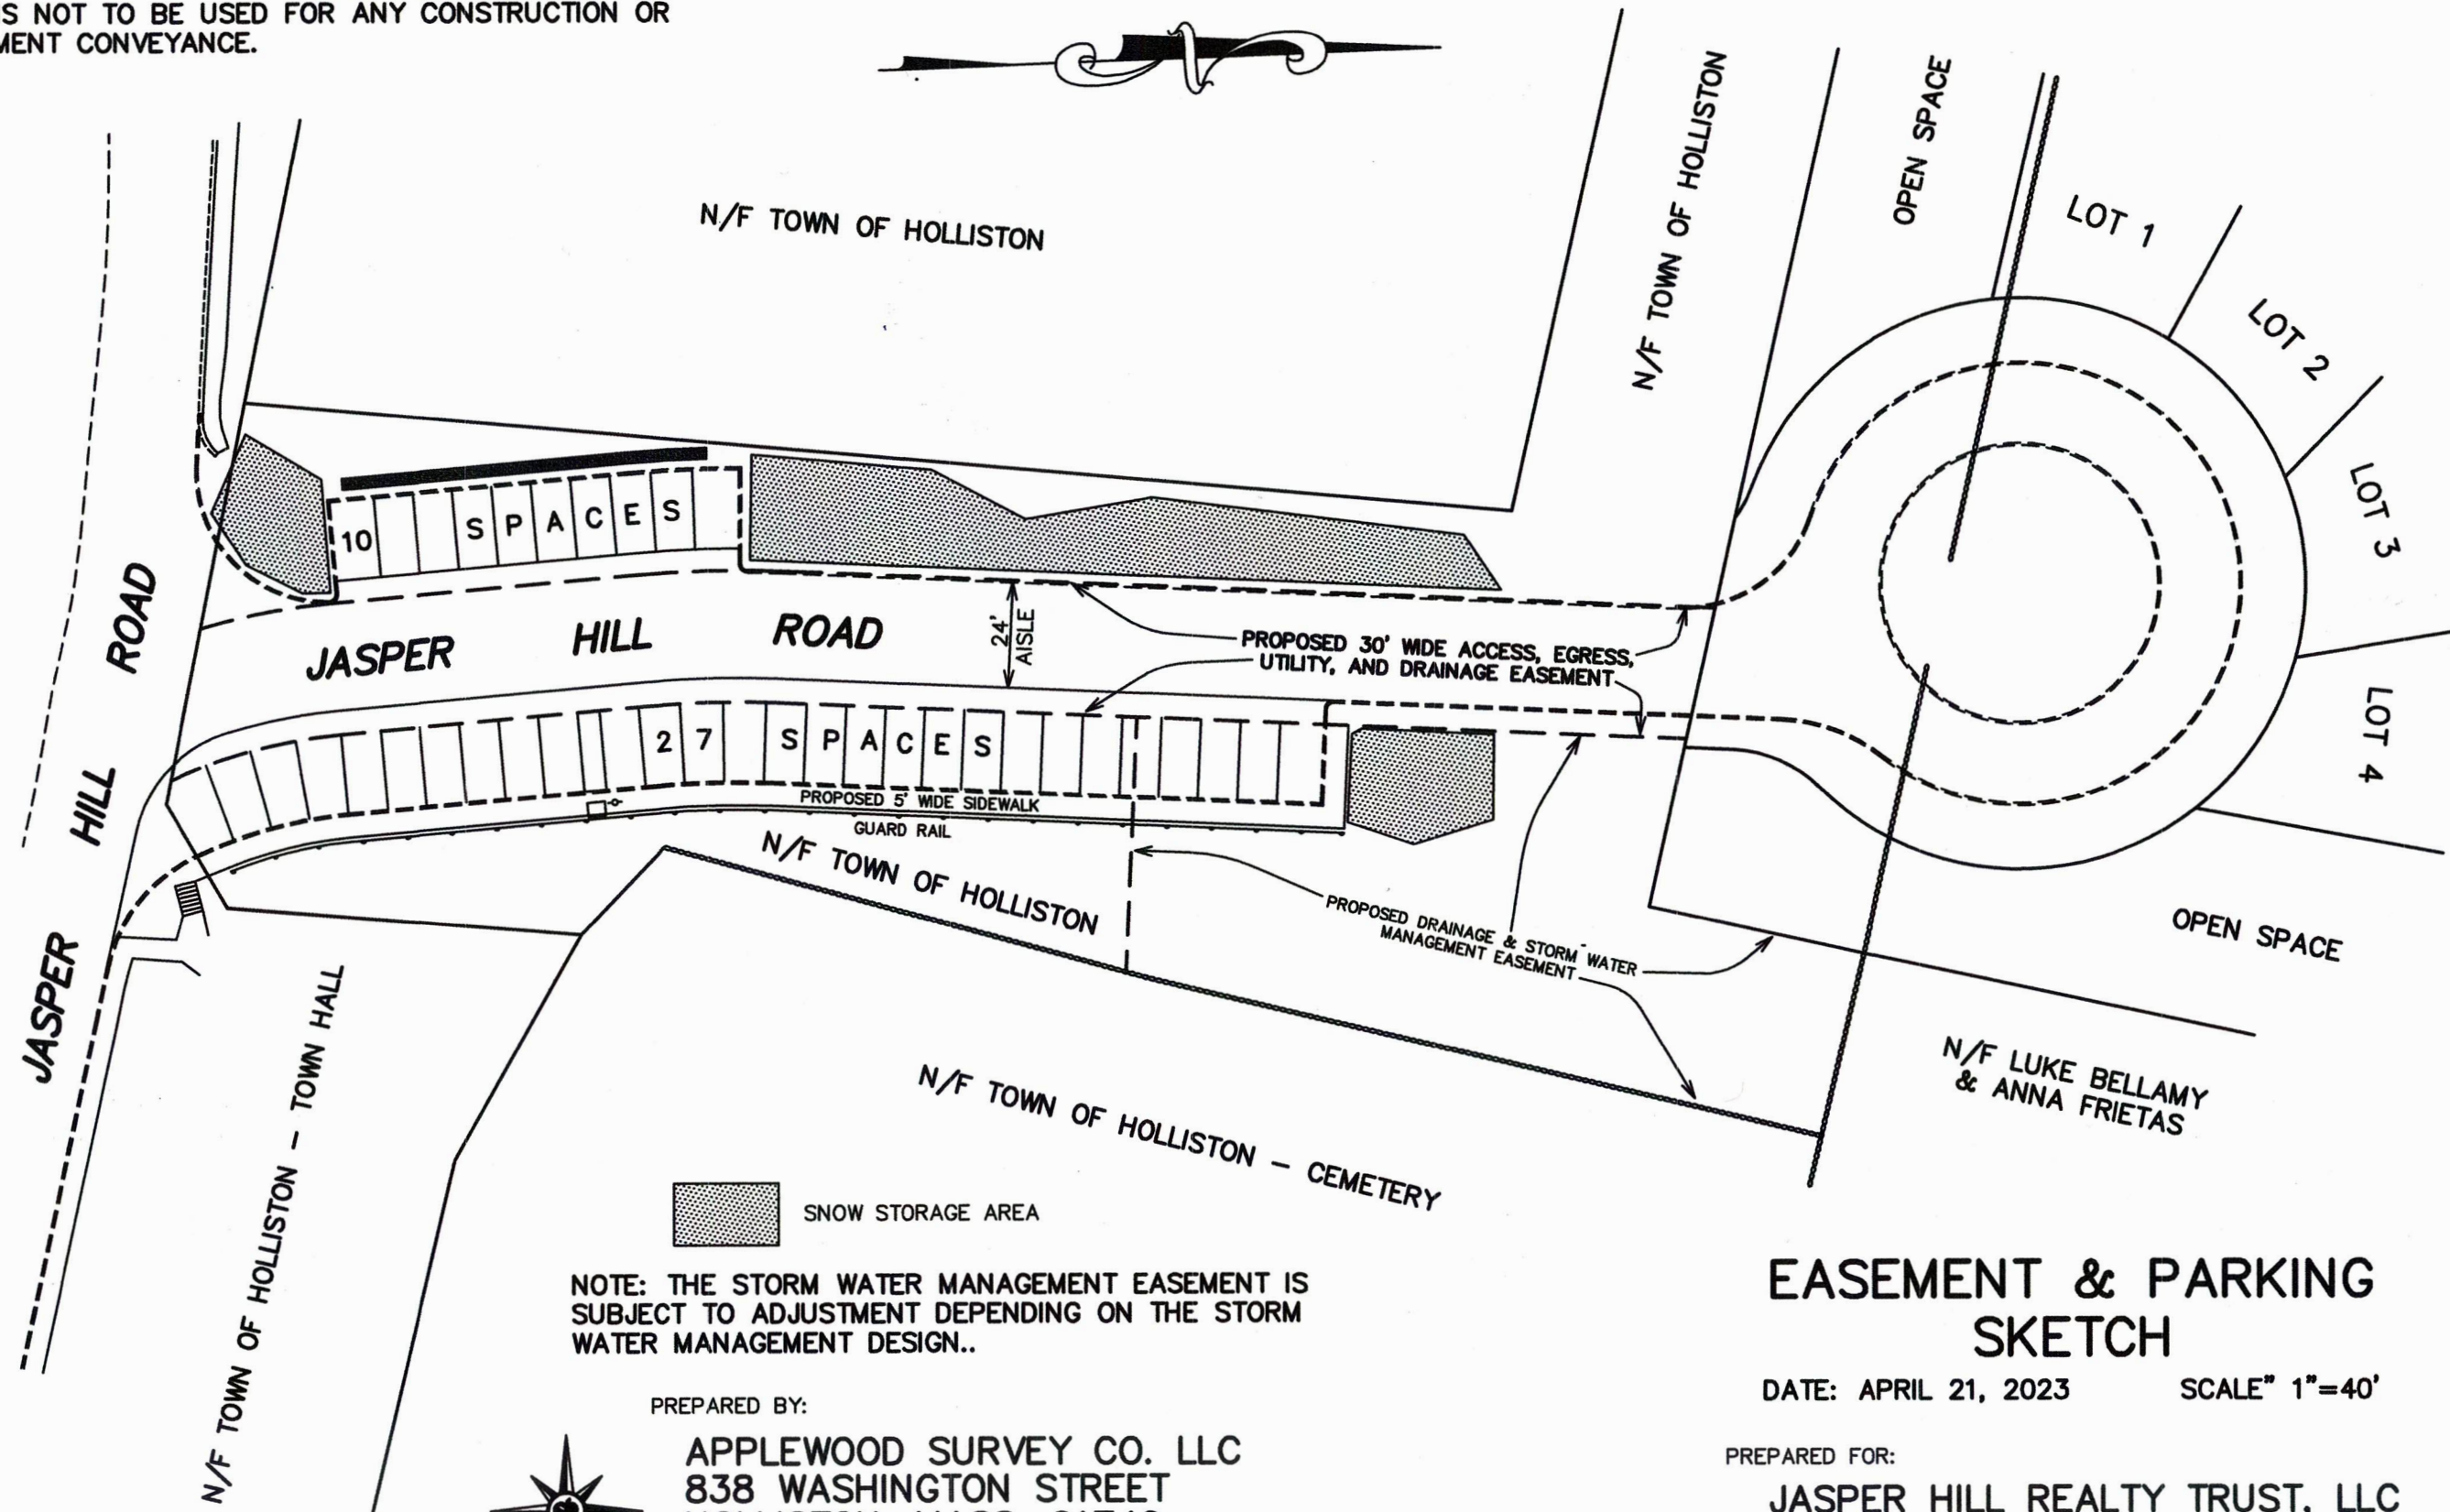

**NOTE: THE STORM WATER MANAGEMENT EASEMENT IS
SUBJECT TO ADJUSTMENT DEPENDING ON THE STORM
WATER MANAGEMENT DESIGN..**

PREPARED BY:

APPLEWOOD SURVEY CO. LLC
838 WASHINGTON STREET
HOLLISTON, MASS, 01746
TERRENCE M. RYAN R.L.S. 37057



EASEMENT & PARKING SKETCH

DATE: APRIL 21, 2023

SCALE" 1"=40'

PREPARED FOR:

JASPER HILL REALTY TRUST, LLC
340 WINTER STREET
FRAMINGHAM, MASS. 01702