


ALL RIGHTS RESERVED
NO PART OF THIS DOCUMENT MAY BE REPRODUCED, STORED IN A RETRIEVAL SYSTEM, OR TRANSMITTED IN ANY FORM OR BY ANY MEANS, ELECTRONIC, MECHANICAL, PHOTOCOPYING, RECORDING OR OTHERWISE WITHOUT THE PRIOR WRITTEN PERMISSION OF ENGINEERING DESIGN CONSULTANTS, INC. ANY VIOLATION OF THIS DOCUMENT WITHOUT THE WRITTEN PERMISSION OF ENGINEERING DESIGN CONSULTANTS, INC. SHALL RENDER THIS INVALID AND UNUSABLE.

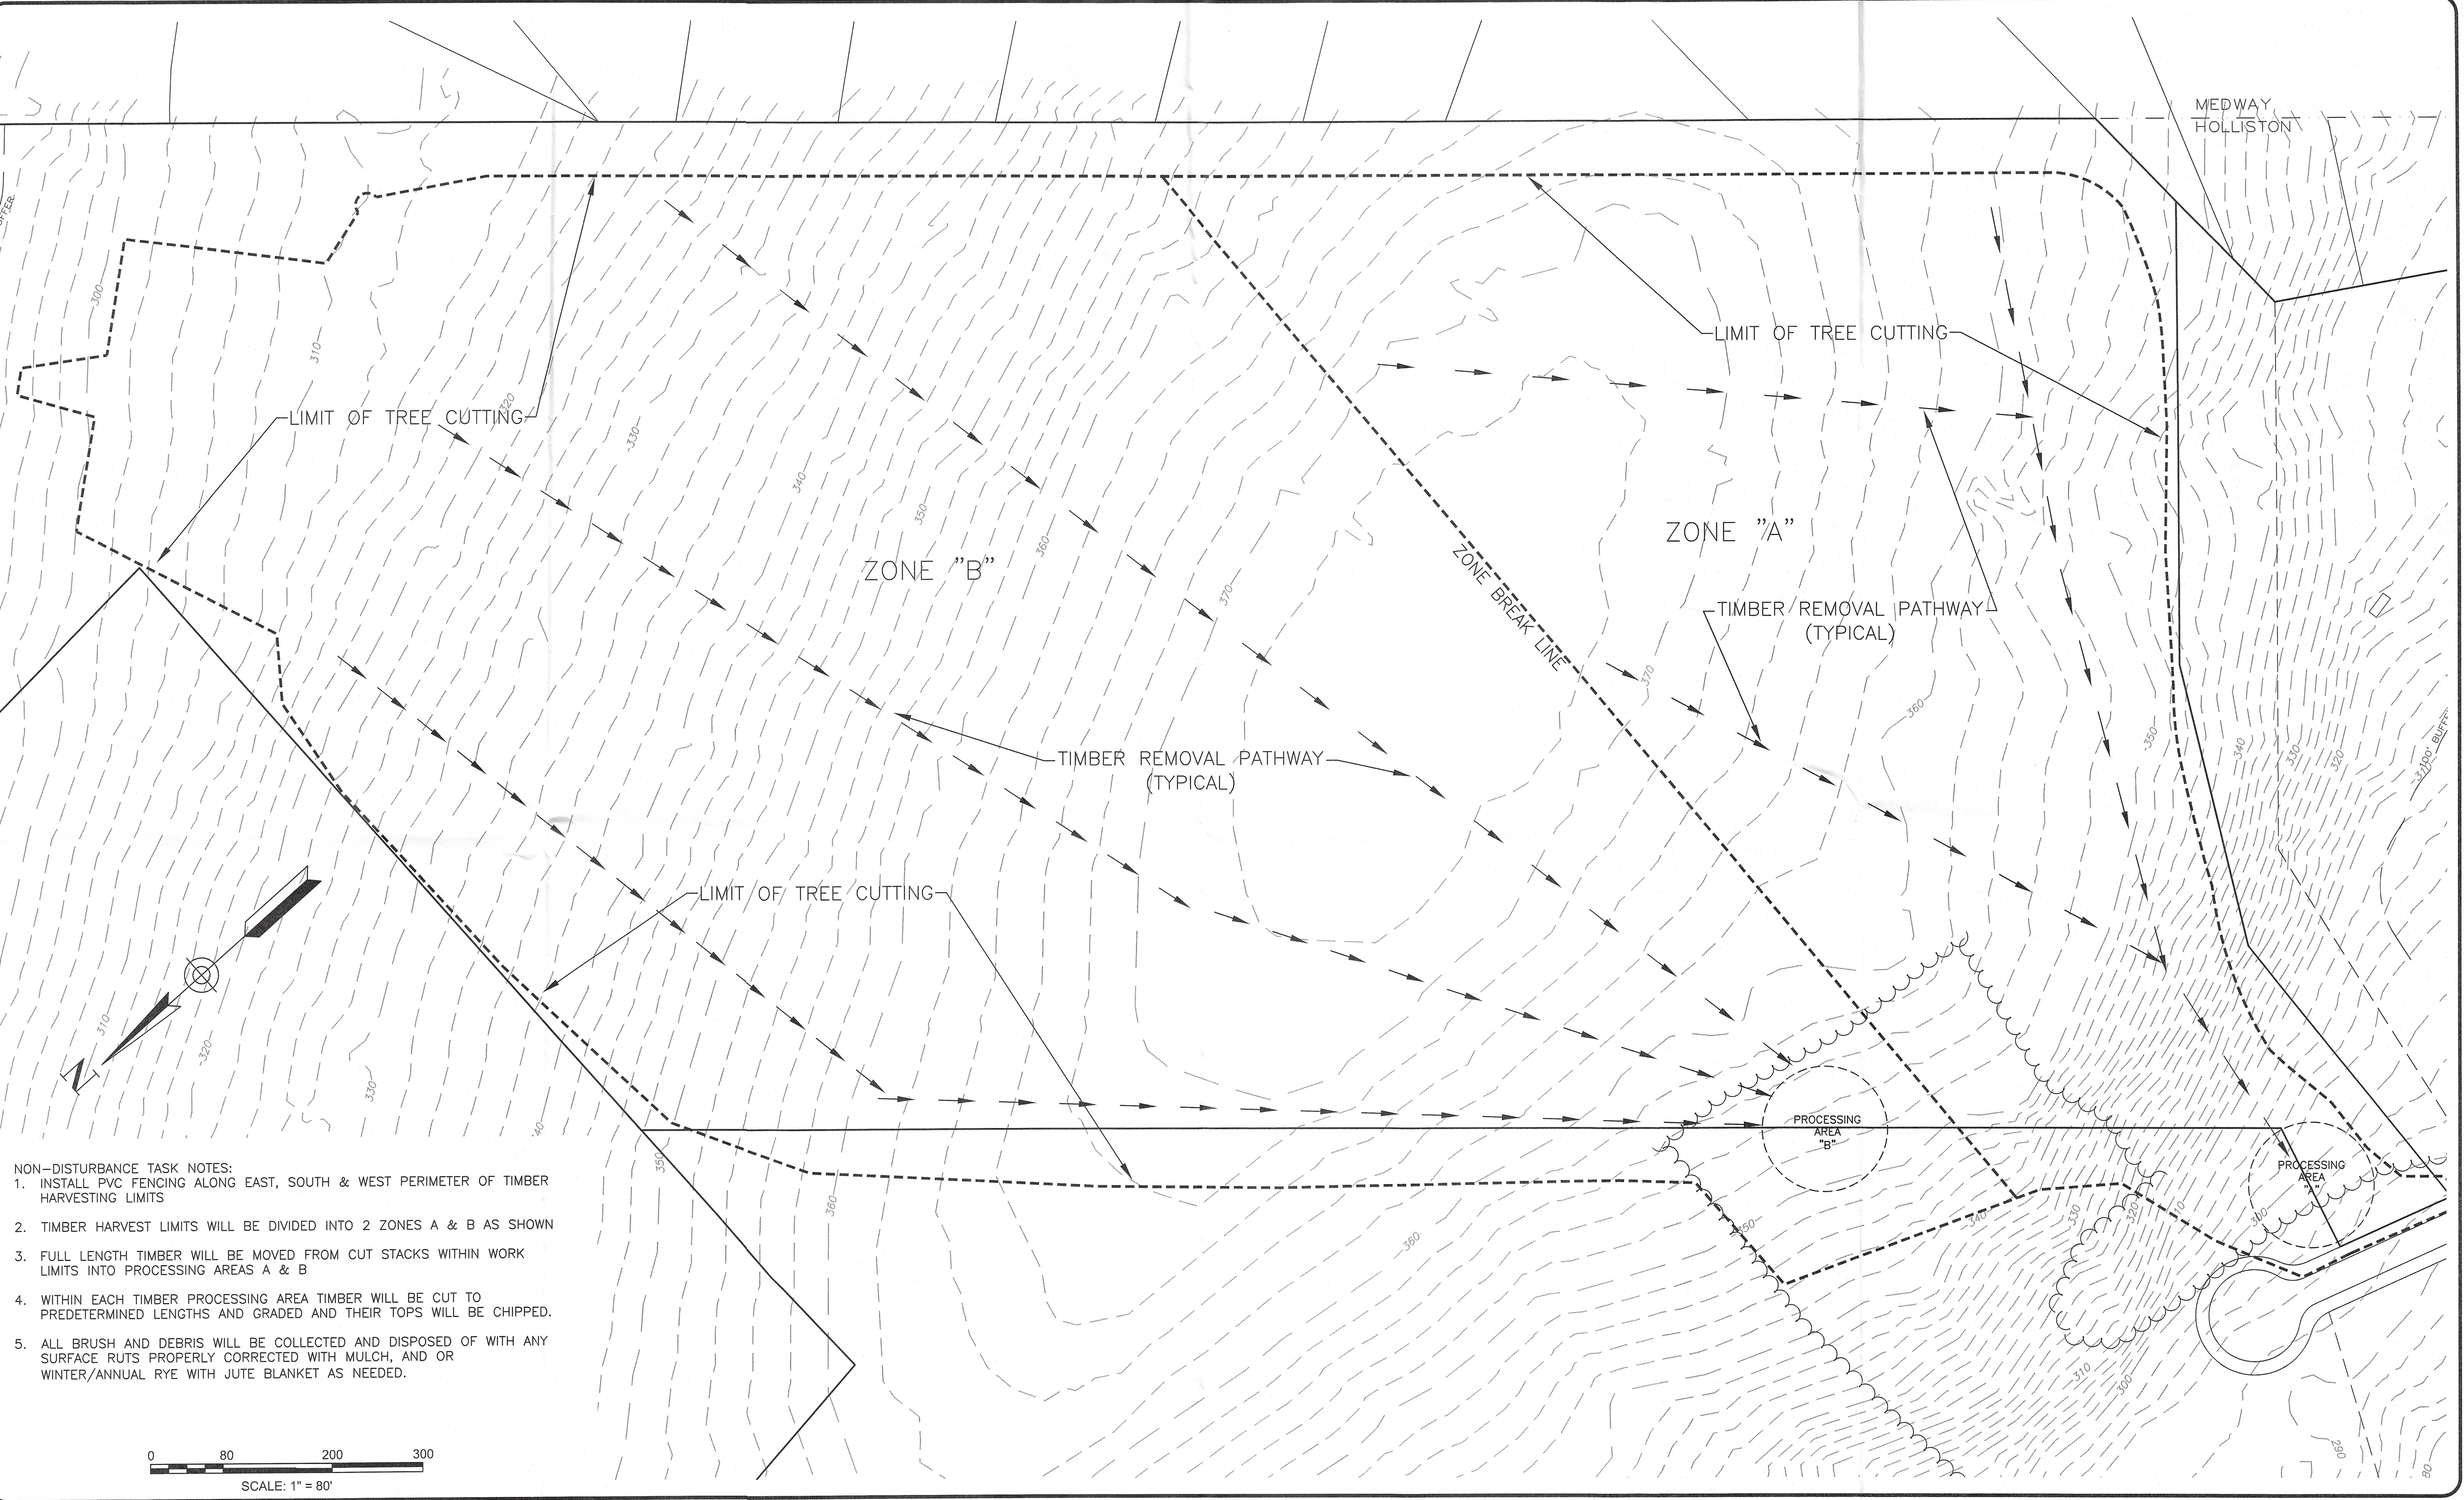

- NON-DISTURBANCE TASK NOTES:
1. INSTALL PVC FENCING ALONG EAST, SOUTH & WEST PERIMETER OF TIMBER HARVESTING LIMITS
 2. TIMBER HARVEST LIMITS WILL BE DIVIDED INTO 2 ZONES A & B AS SHOWN
 3. FULL LENGTH TIMBER WILL BE MOVED FROM CUT STACKS WITHIN WORK LIMITS INTO PROCESSING AREAS A & B
 4. WITHIN EACH TIMBER PROCESSING AREA TIMBER WILL BE CUT TO PREDETERMINED LENGTHS AND GRADED AND THEIR TOPS WILL BE CHIPPED.
 5. ALL BRUSH AND DEBRIS WILL BE COLLECTED AND DISPOSED OF WITH ANY SURFACE RUTS PROPERLY CORRECTED WITH MULCH, AND OR WINTER/ANNUAL RYE WITH JUTE BLANKET AS NEEDED.


0 80 200 300
SCALE: 1" = 80'

ENGINEERING DESIGN CONSULTANTS, INC. SHALL NOT BE RESPONSIBLE FOR CONSTRUCTION MEANS, METHODS, TECHNIQUES, OR PROCEDURES UTILIZED BY THE CONTRACTOR, NOR FOR THE SAFETY OF PUBLIC OR CONTRACTORS EMPLOYEES, OR FOR THE FAILURE OF THE CONTRACTOR TO CARRY OUT THE WORK IN ACCORDANCE WITH THE CONTRACT DOCUMENTS.

ENGINEERING DESIGN CONSULTANTS, INC.'S LIABILITY FOR THIS PLAN IS LIMITED TO THE EXTENT OF ITS FEE LESS THIRD PARTY COSTS.

DRAWN BY: WML
CHECKED BY: PSB
APPROVED BY: PSB

REVISIONS:
0 10/01/20 ISSUED FOR REVIEW
REV # DATE DESCRIPTION

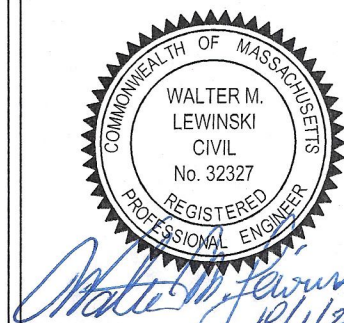

PREPARED BY:



Engineering Design Consultants, Inc.
32 Turnpike Road
Southborough, Massachusetts
ph:(508) 480-0225 fax:(800)832-5781

PROJECT:

555 HOPPING BROOK ROAD
HOLLISTON, MASSACHUSETTS
(MIDDLESEX COUNTY)

TITLE:

TIMBER HARVEST PLAN
555 HOPPING BROOK ROAD
HOLLISTON, MASSACHUSETTS

OWNER:

NEW HOPPING BROOK TRUST
7 EDA AVE.
CARVER, MA 02330

FILE NO: 3653
TREE CLEARING EXHIBIT
TREE CUTTING 1
DATE: OCTOBER 1, 2020
DEFINITIVE PLAN NO: 1 of 1

ALL RIGHTS RESERVED
NO PART OF THIS DOCUMENT MAY BE REPRODUCED OR TRANSMITTED IN ANY FORM OR BY ANY MEANS, ELECTRONIC OR MECHANICAL, INCLUDING PHOTOCOPYING, RECORDING, OR OTHERWISE WITHOUT THE PRIOR WRITTEN PERMISSION OF ENGINEERING DESIGN CONSULTANTS, INC. ANY VIOLATION OF THIS DOCUMENT WITHOUT THE WRITTEN PERMISSION OF ENGINEERING DESIGN CONSULTANTS, INC. SHALL RENDER THEM INVALID AND UNUSABLE.



NON-DISTURBANCE TASK NOTES:

1. INSTALL 12" COMPOST LOG ALONG EAST, SOUTH, WEST & NORTH PERIMETER OF TIMBER HARVESTING LIMITS & INSTALL TRAP ROCK TRAVEL MAT AT TERMINUS OF HOPPING BROOK ROAD
2. STUMP REMOVAL WILL BE DIVIDED INTO 5 ACRE CELLS: TYPICAL CELL 1 AS SHOWN
3. STUMPS SHALL BE PULLED WITHIN EACH CELL LIMIT. STUMPS ARE TO BE GROUND AND PROCESSED OR HAULED FROM SITE FOR DISPOSAL WITH SURROUNDING GROUND RE-STABILIZED AND SEEDING OR MULCHED AS NEEDED TO ELIMINATE A LONG TERM ERODABLE SURFACE CONDITION.
4. ALL SURFACE RUTS SHALL BE PROPERLY CORRECTED WITH MULCH, AND OR WINTER/ANNUAL RYE WITH JUTE BLANKET AS NEEDED.


0 80 200 300
SCALE: 1" = 80'

ENGINEERING DESIGN CONSULTANTS, INC. SHALL NOT BE RESPONSIBLE FOR CONSTRUCTION MEANS, METHODS, TECHNIQUES, OR PROCEDURES UTILIZED BY THE CONTRACTOR, NOR FOR THE SAFETY OF PUBLIC OR CONTRACTORS EMPLOYEES, OR FOR THE FAILURE OF THE CONTRACTOR TO CARRY OUT THE WORK IN ACCORDANCE WITH THE CONTRACT DOCUMENTS.

ENGINEERING DESIGN CONSULTANTS, INC.'S LIABILITY FOR THIS PLAN IS LIMITED TO THE EXTENT OF ITS FEE LESS THIRD PARTY COSTS.

DRAWN BY: WML
CHECKED BY: PSB
APPROVED BY: PSB

REVISIONS		
REV #	DATE	DESCRIPTION
0	10/01/20	ISSUED FOR REVIEW

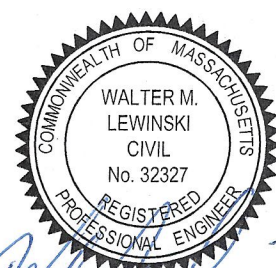

PREPARED BY:



Engineering Design Consultants, Inc.
32 Turnpike Road
Southborough, Massachusetts
ph:(508) 480-0225 fax:(800)832-5781

PROJECT:

555 HOPPING BROOK ROAD
HOLLISTON, MASSACHUSETTS
(MIDDLESEX COUNTY)

TITLE:

STUMP REMOVAL PLAN
555 HOPPING BROOK ROAD
HOLLISTON, MASSACHUSETTS

OWNER:

NEW HOPPING BROOK TRUST
7 EDA AVE.
CARVER, MA 02330

FILE NO.: 3663
STUMP/CLARING/EXHIBIT
TREE CUTTING 1
DATE: OCTOBER 1, 2020
DEFINITE PLAN NO.:

1 of 1
1