


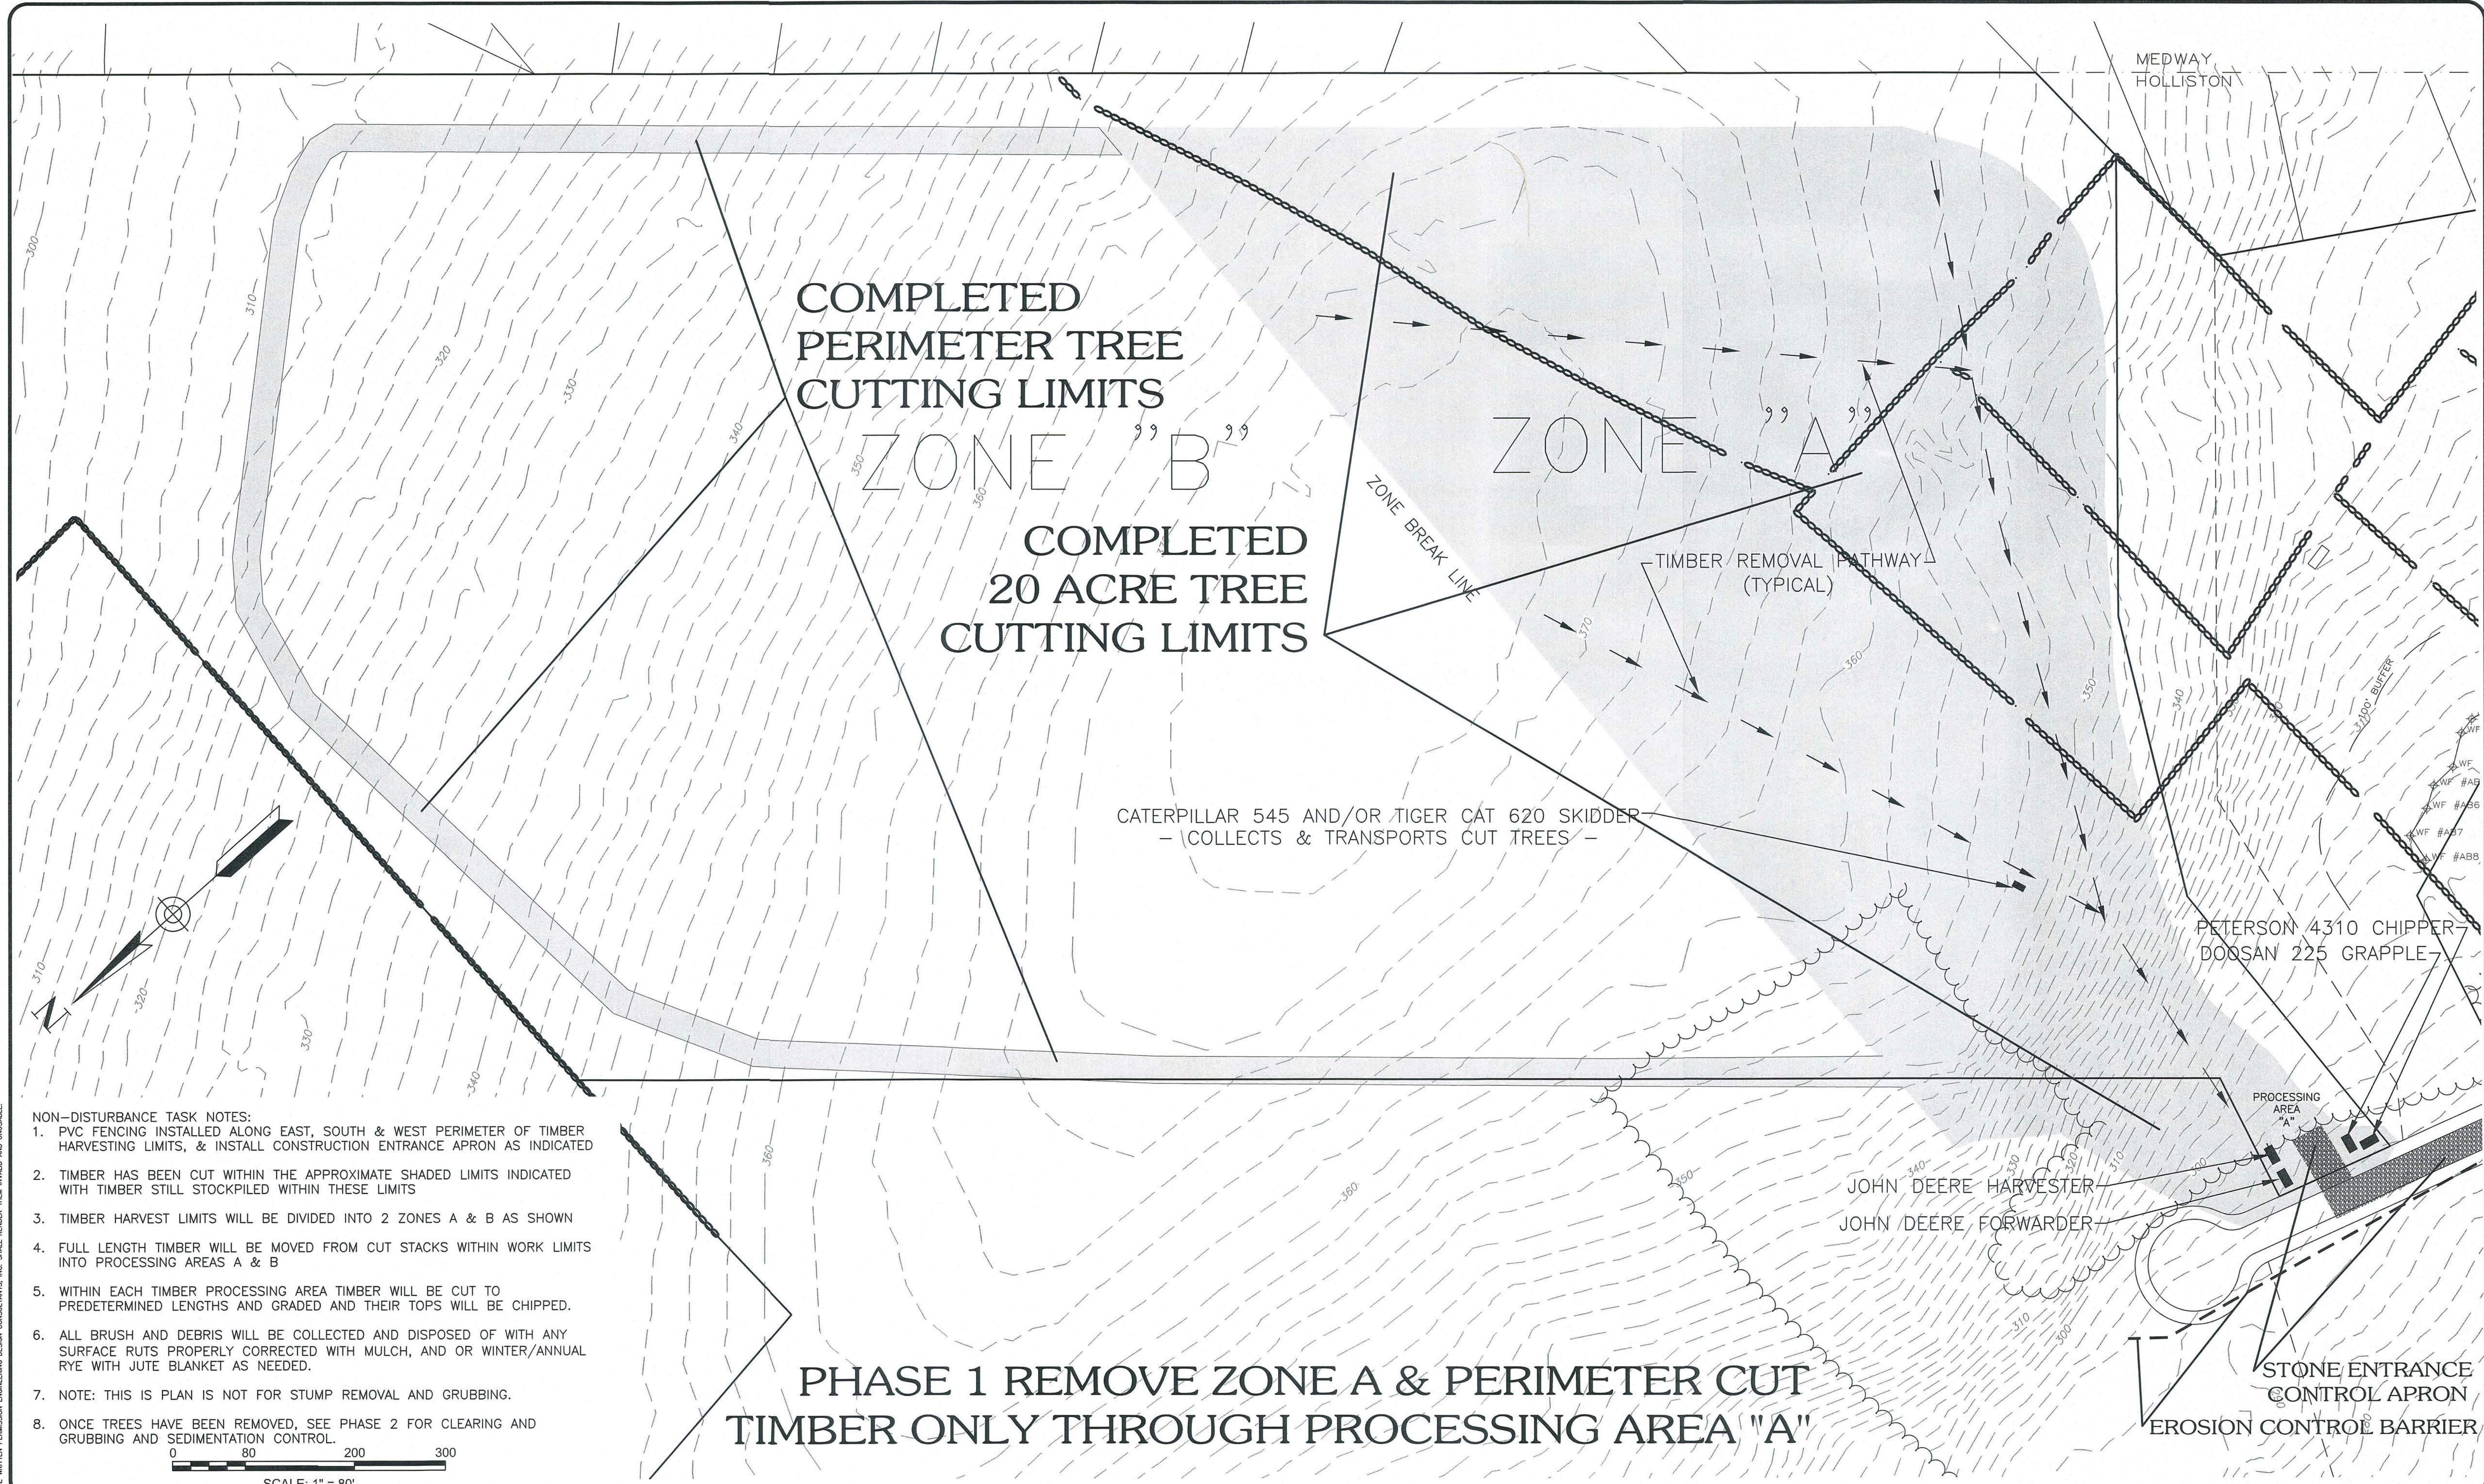

- NON-DISTURBANCE TASK NOTES:
1. PVC FENCING INSTALLED ALONG EAST, SOUTH & WEST PERIMETER OF TIMBER HARVESTING LIMITS, & INSTALL CONSTRUCTION ENTRANCE APRON AS INDICATED
 2. TIMBER HAS BEEN CUT WITHIN THE APPROXIMATE SHADED LIMITS INDICATED WITH TIMBER STILL STOCKPILED WITHIN THESE LIMITS
 3. TIMBER HARVEST LIMITS WILL BE DIVIDED INTO 2 ZONES A & B AS SHOWN
 4. FULL LENGTH TIMBER WILL BE MOVED FROM CUT STACKS WITHIN WORK LIMITS INTO PROCESSING AREAS A & B
 5. WITHIN EACH TIMBER PROCESSING AREA TIMBER WILL BE CUT TO PREDETERMINED LENGTHS AND GRADED AND THEIR TOPS WILL BE CHIPPED.
 6. ALL BRUSH AND DEBRIS WILL BE COLLECTED AND DISPOSED OF WITH ANY SURFACE RUTS PROPERLY CORRECTED WITH MULCH, AND OR WINTER/ANNUAL RYE WITH JUTE BLANKET AS NEEDED.
 7. NOTE: THIS IS PLAN IS NOT FOR STUMP REMOVAL AND GRUBBING.
 8. ONCE TREES HAVE BEEN REMOVED, SEE PHASE 2 FOR CLEARING AND GRUBBING AND SEDIMENTATION CONTROL.


PHASE 1 REMOVE ZONE A & PERIMETER CUT TIMBER ONLY THROUGH PROCESSING AREA "A"

ALL RIGHTS RESERVED

ENGINEERING DESIGN CONSULTANTS, INC. SHALL NOT BE RESPONSIBLE FOR CONSTRUCTION MEANS, METHODS, TECHNIQUES OR PROCEDURES UTILIZED BY THE CONTRACTOR, NOR FOR THE SAFETY OF PUBLIC OR CONTRACTORS EMPLOYEES; OR FOR THE FAILURE OF THE CONTRACTOR TO CARRY OUT THE WORK IN ACCORDANCE WITH THE CONTRACT DOCUMENTS.

ENGINEERING DESIGN CONSULTANTS, INC.'S LIABILITY FOR THIS PLAN IS LIMITED TO THE EXTENT OF ITS FEE LESS THIRD PARTY COSTS.

		REVISIONS:		
DESIGN BY:	WML			
CHECK BY:	PSB			
APPROV BY:	PSB			
		0	01/14/21	ISSUED FOR REVIEW
		REV #	DATE	DESCRIPTION

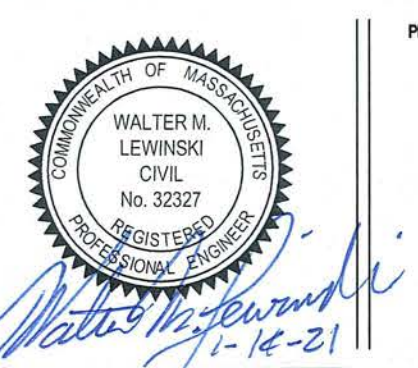

PREPARED BY:

EDC Engineering Design Consultants, Inc.
32 Turnpike Road
Southborough, Massachusetts
ph: (508) 480-0225 fax: (800) 832-5781

PROJECT:

555 HOPPING BROOK ROAD
HOLLISTON, MASSACHUSETTS
(MIDDLESEX COUNTY)

TITLE:

PHASE 1
REMOVE CUT TIMBER PLAN
555 HOPPING BROOK ROAD
HOLLISTON, MASSACHUSETTS

OWNER:

NEW HOPPING BROOK TRUST
7 EDA AVE.
CARVER, MA 02330

FILE NO: 3663 TREE CLEARING
REV PHASE 1
TREE CUTTING 1
DATE: JANUARY 14, 2021
DEFINITIVE PLAN NO: 1 of 1