



NOTES:

1. CONTRACTOR SHALL PROVIDE LOAM AND SEED ON ALL DISTURBED AREAS UNLESS NOTED OTHERWISE. REFER TO LANDSCAPE DRAWINGS.
2. ALL ACCESSIBLE RAMPS SHALL BE CONSTRUCTED WITH DETECTABLE WARNING PAVERS.
3. PRIOR TO COMMENCING WORK, THE CONTRACTOR SHALL EMPLOY A PROFESSIONAL LAND SURVEYOR REGISTERED IN THE COMMONWEALTH OF MASSACHUSETTS TO ESTABLISH CONTROL ON THE SITE AND TO PERFORM FIELD MEASUREMENTS AS REQUIRED TO LAYOUT THE PROPOSED BUILDING AND SITE IMPROVEMENTS. THE CONTRACTOR'S SURVEYOR SHALL COORDINATE THE BUILDING LAYOUT WITH THE PROJECT LAND SURVEYOR TO ACCURATELY LOCATE THE BUILDING ON THE SITE.

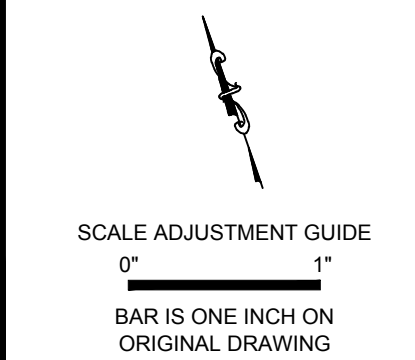

Town of Holliston
9 Green Street
Holliston, Massachusetts

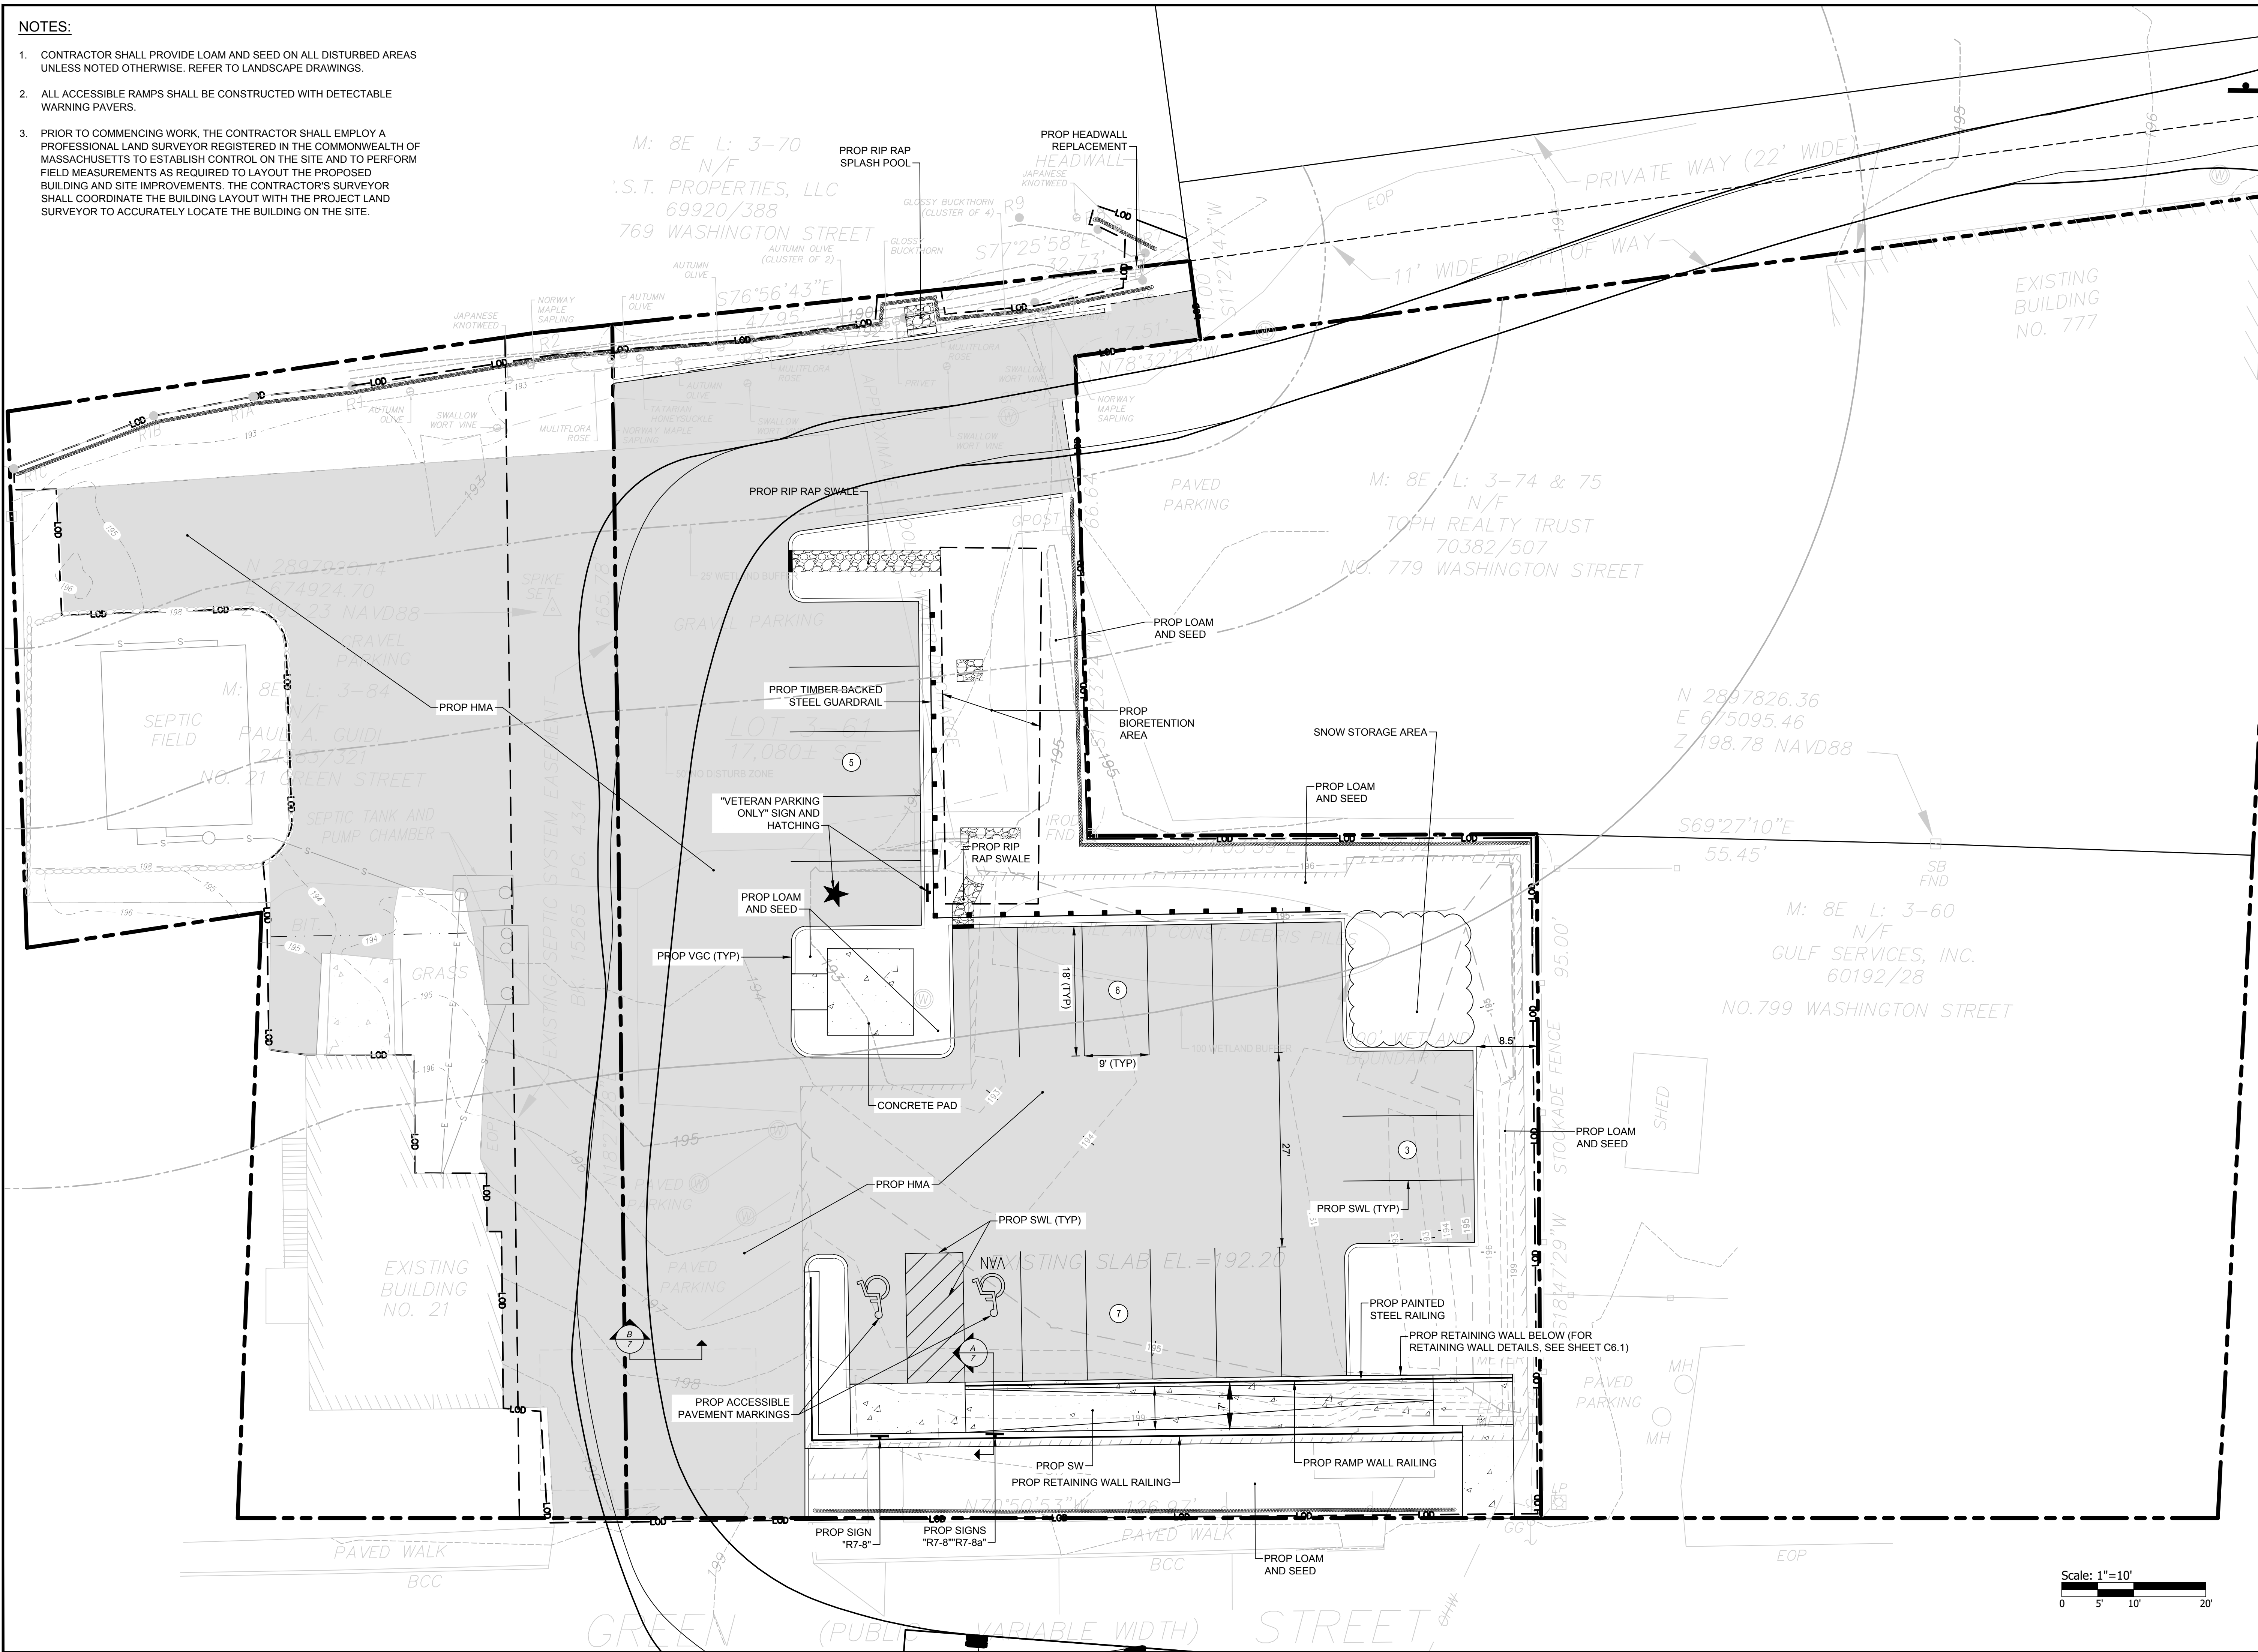

REVISIONS:

NO.	DESCRIPTION	DATE

PROJECT NO.: 20212.00
DATE: OCTOBER 2022
SCALE: 1"=10'
DESIGNED BY: GLH
CHECKED BY: SL
DRAWN BY: AWB
APPROVED BY: JAJ
DRAWING TITLE:

GENERAL PLAN

DRAWING NO.:
C3.1
SHEET NO. 4 OF 10