



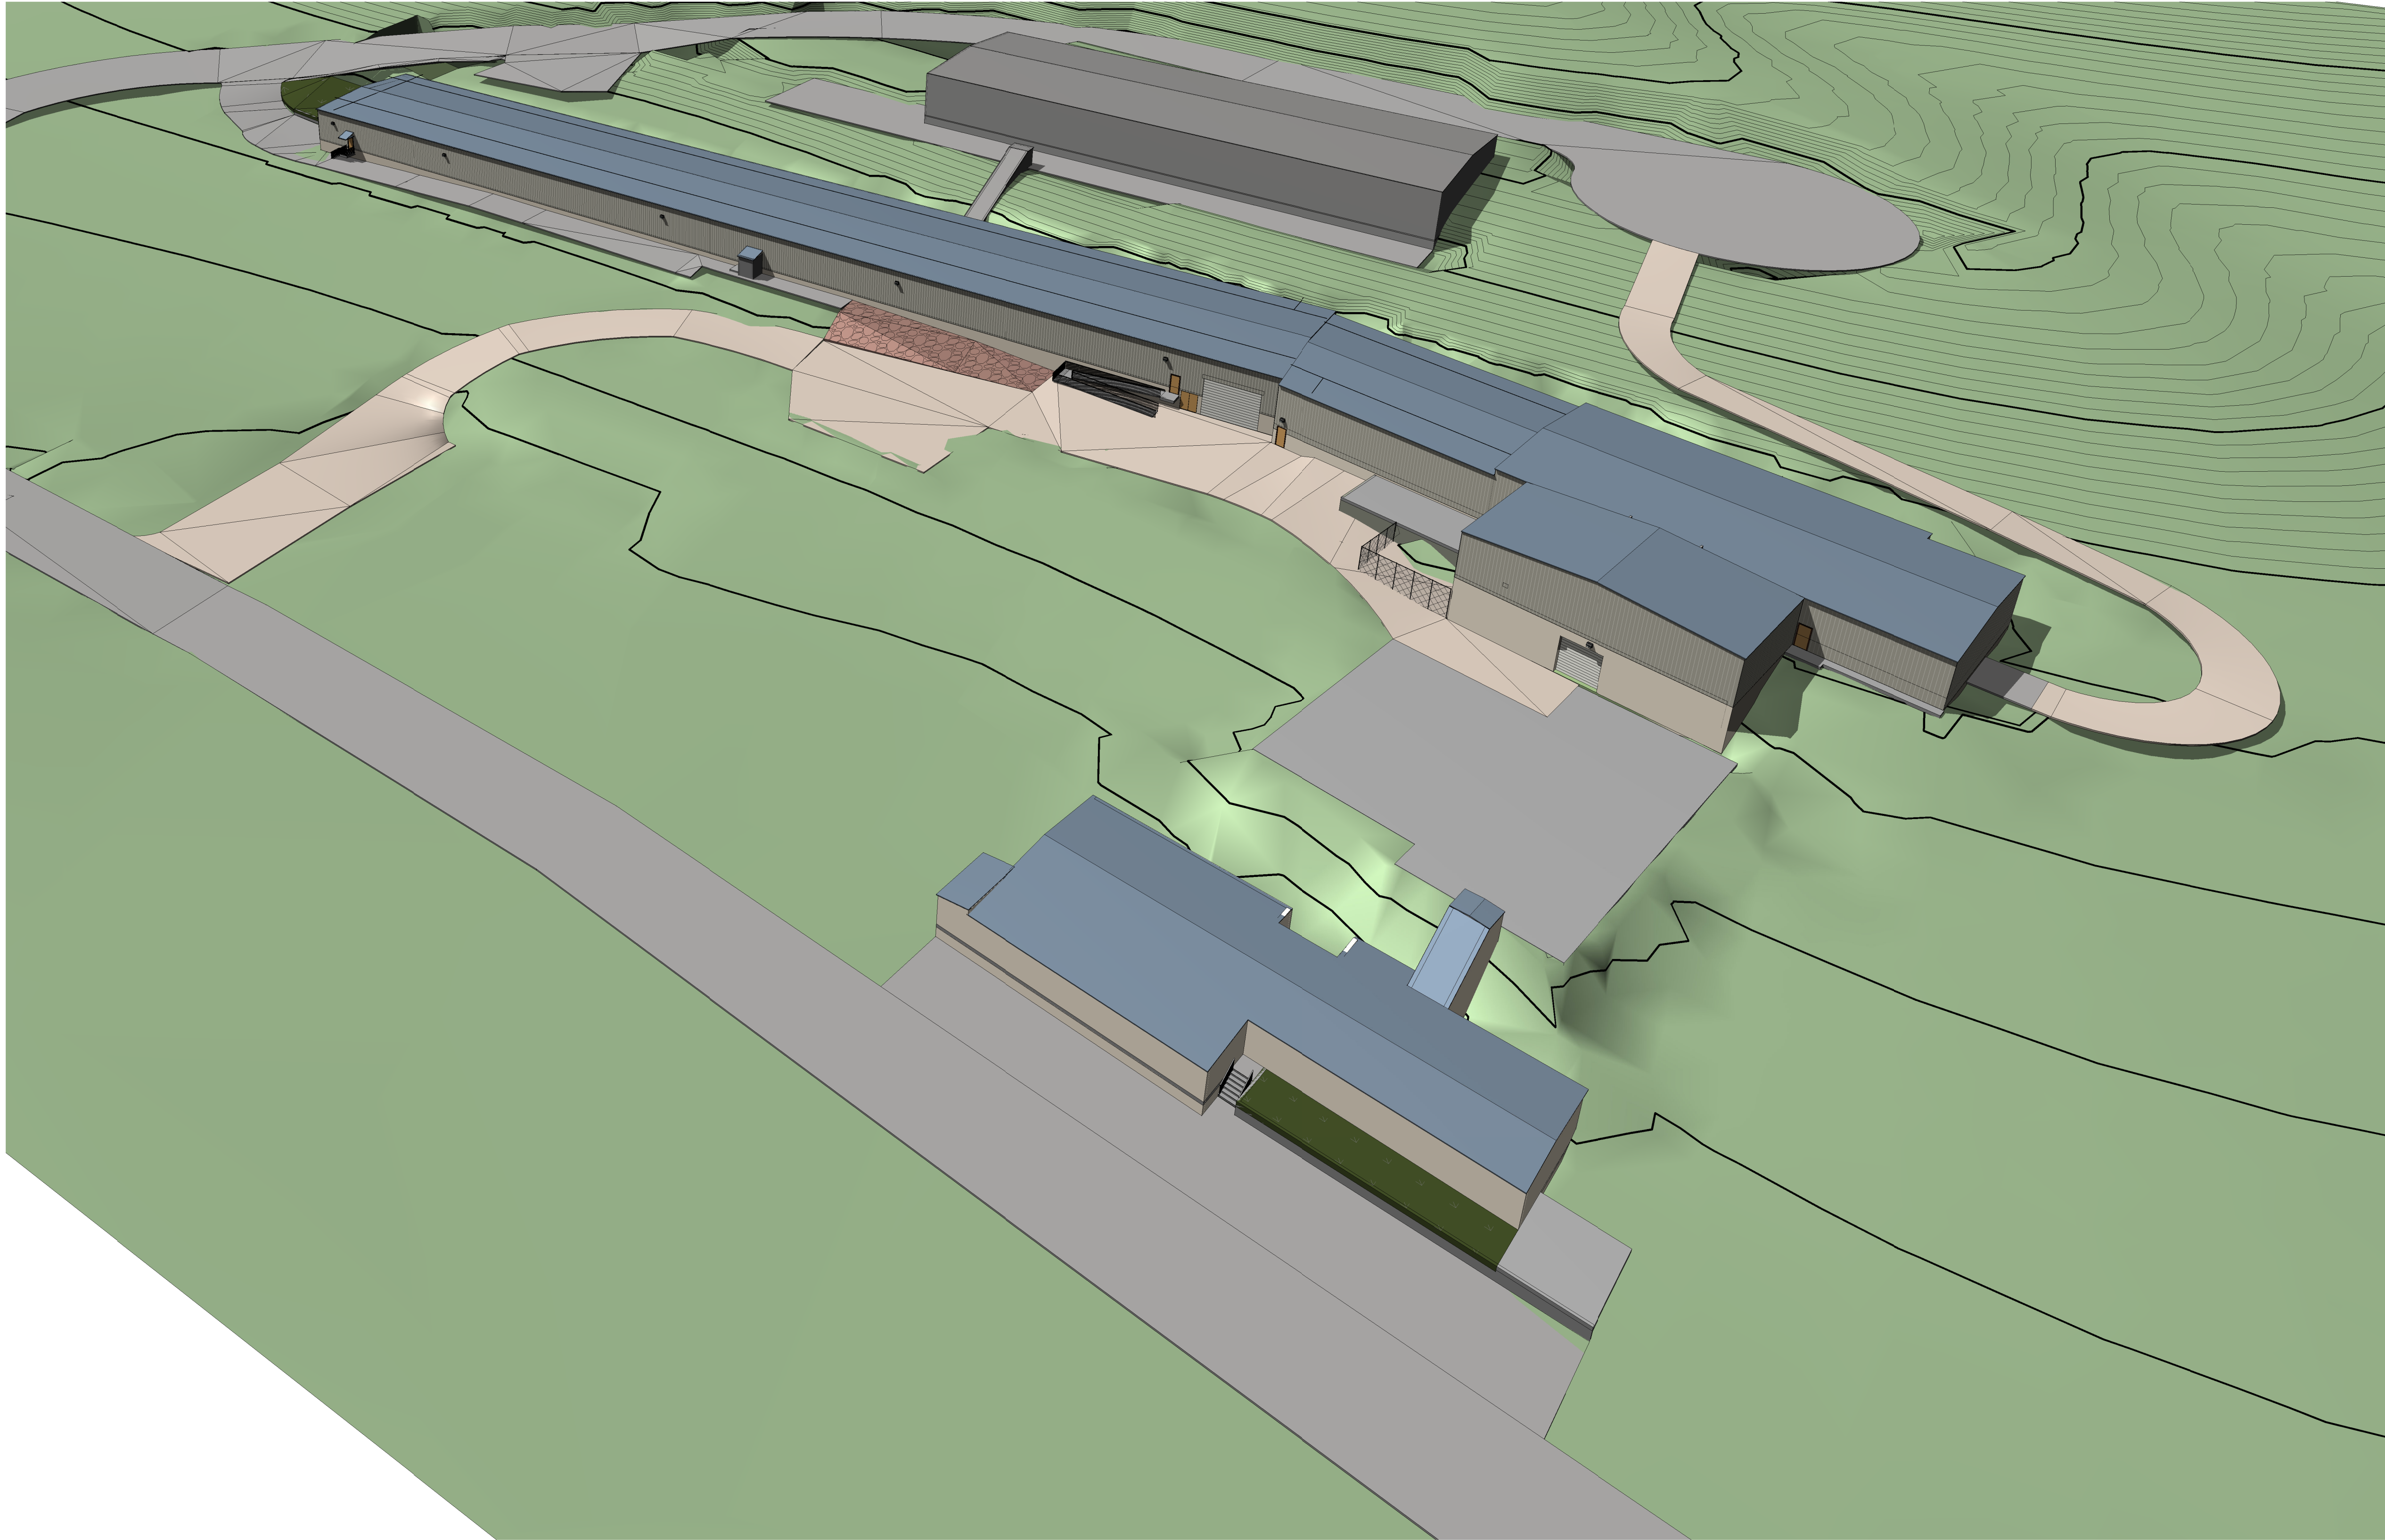

① OVERVIEW

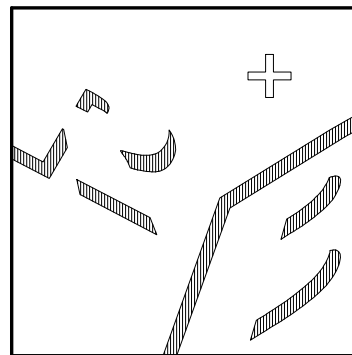

R+B DESIGN *architecture*
Ron Bennett, AIA
906 East Second St. #206
South Boston, MA 02127
978.258.2550

TRIAD ALPHA PARTNERS, LLC
REALESTATE INVESTMENT - BOSTON, MA
181 Dudley Road
Newton, MA 02459
617.279.0550

Paragon Harvest



551 Concord St 91 Kuniholm Drive
Holliston, MA 01746

For Official Use Only

OVERVIEW

	REV.:	DATE	DESCRIPTION
19-AUG-22	0	19-AUG-22	SPECIAL PERMIT
Author	1	19-OCT-22	I.T. CLO. & BLDG. SECT.
Checker	2	21-OCT-22	DUMPSTERS & GATES

A1.00

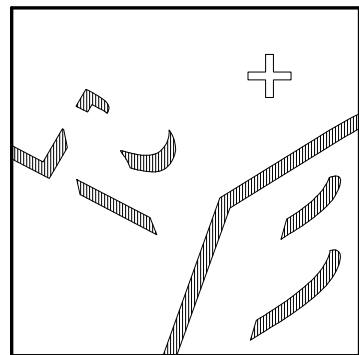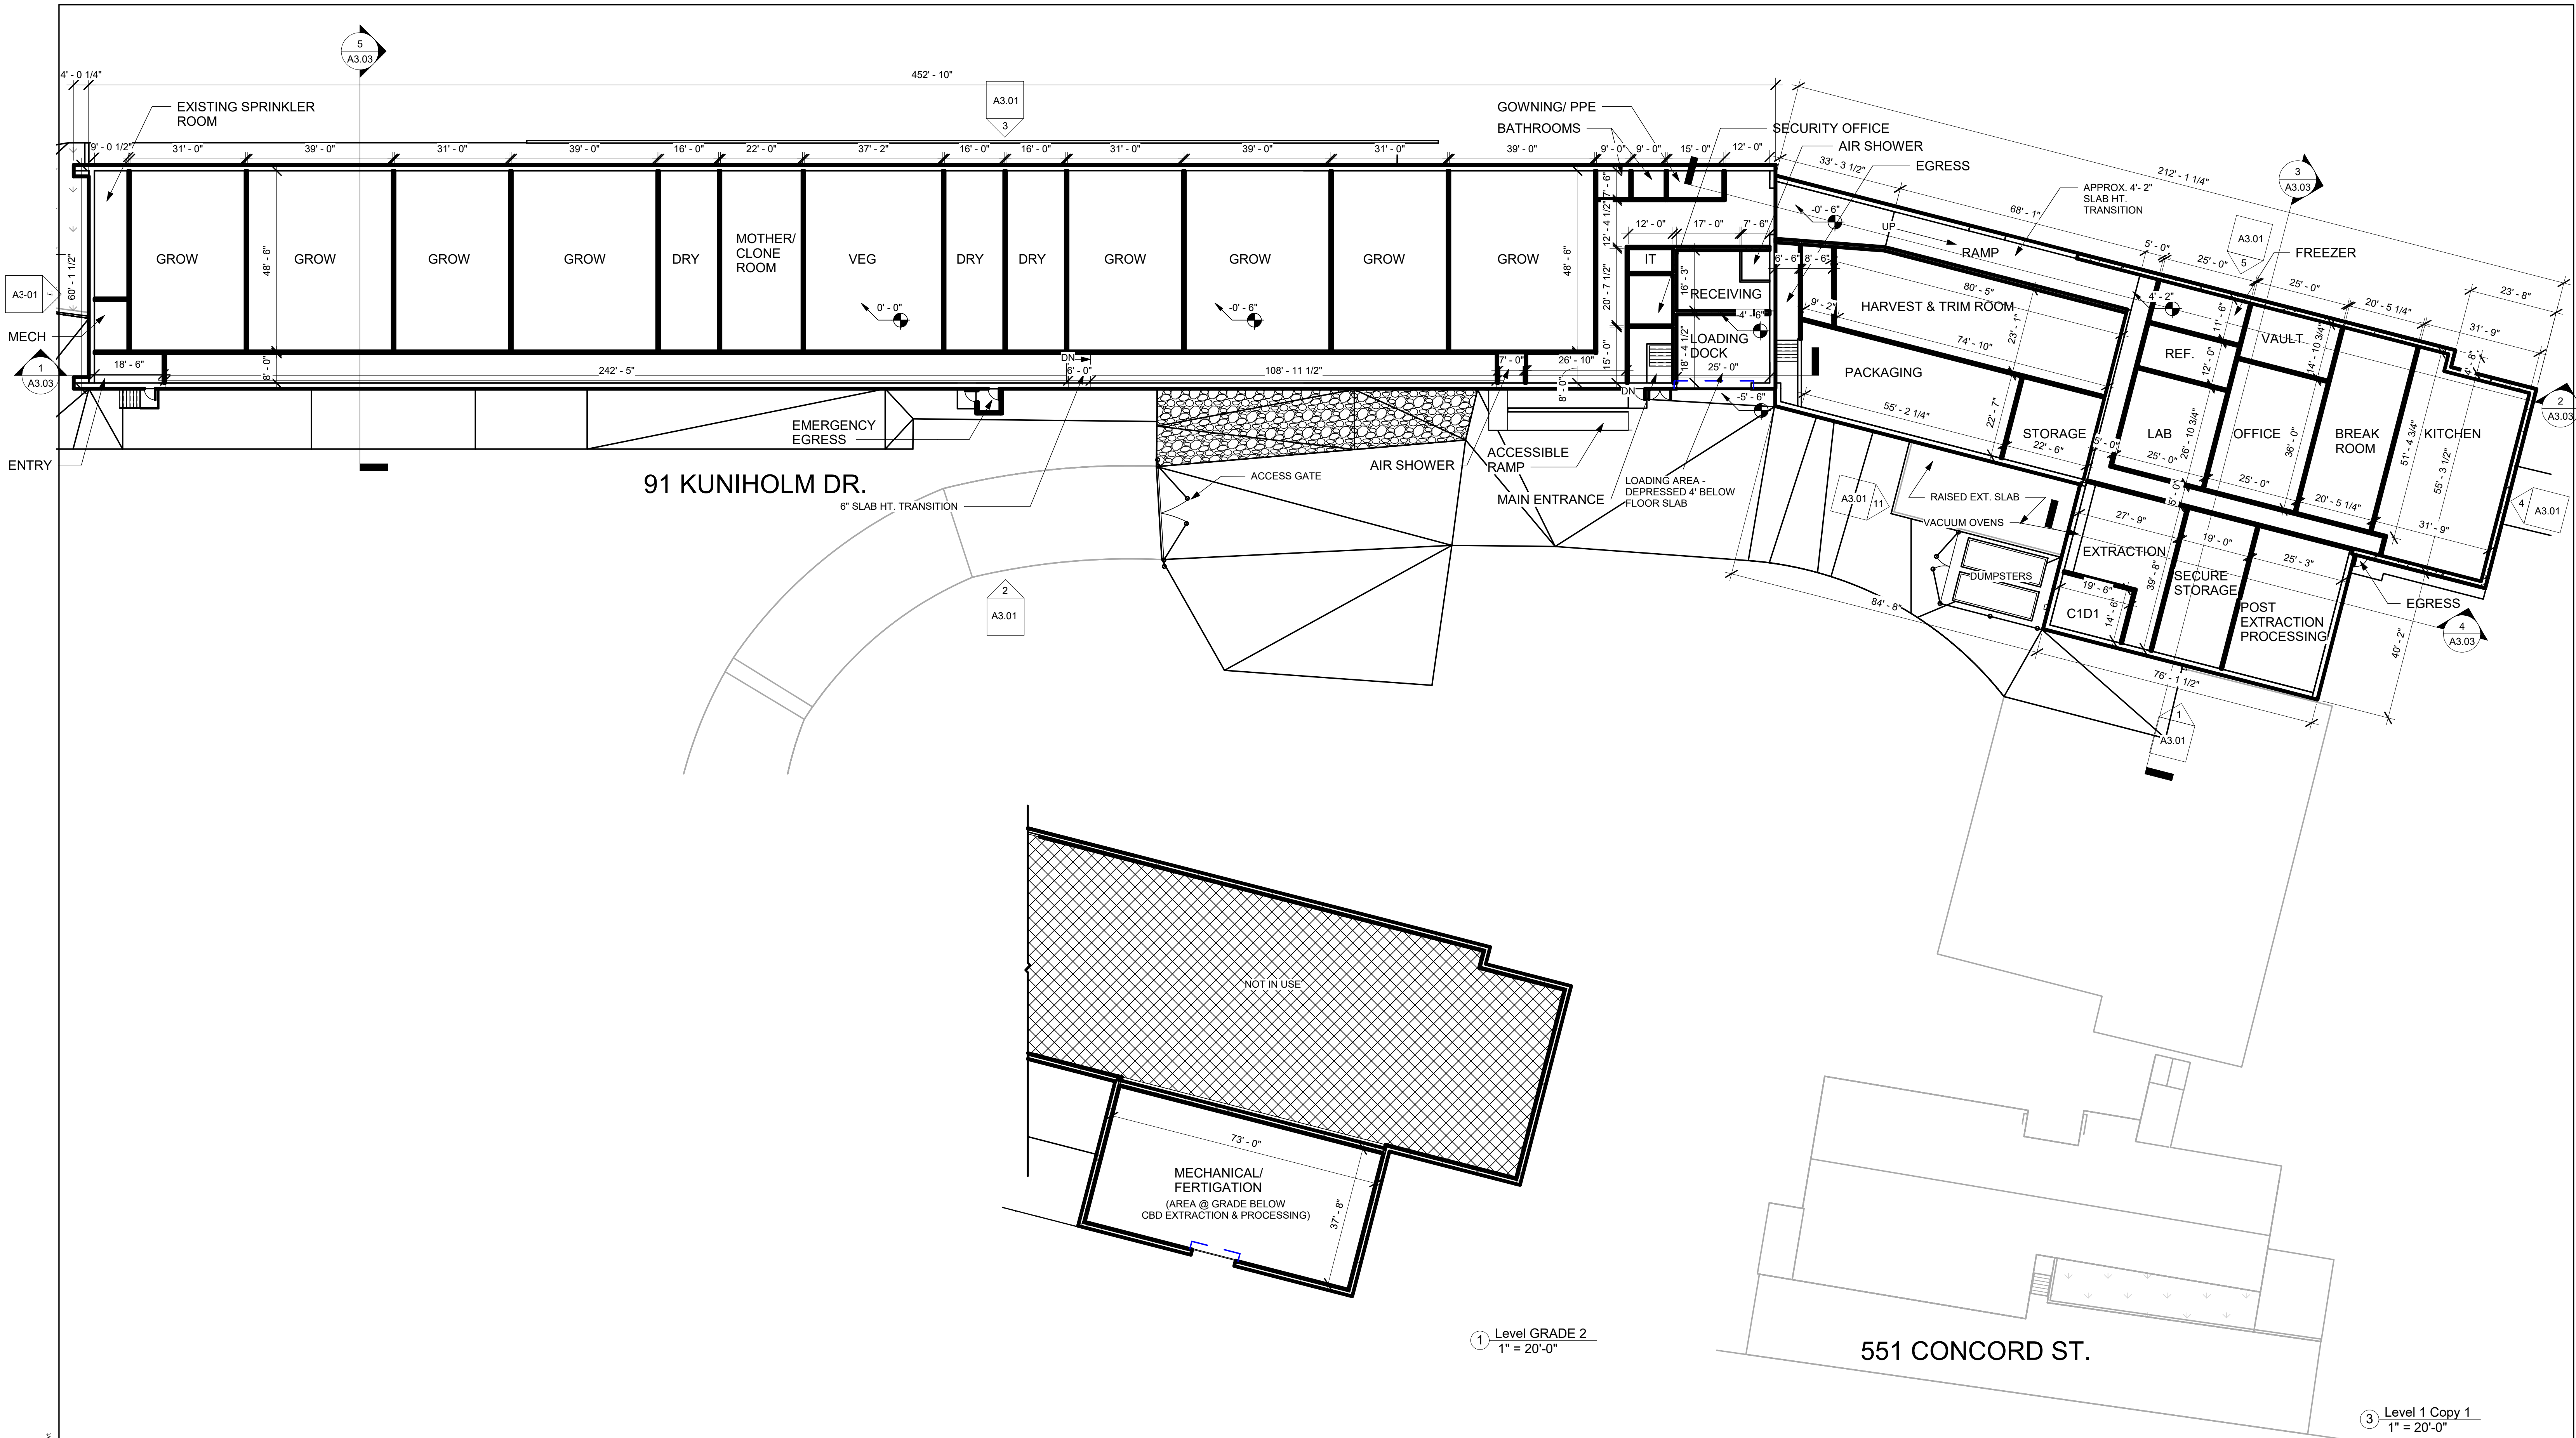

R+B DESIGN *architecture*
Ron Bennett, AIA
906 East Second St. #206
South Boston, MA 02127
978.258.2550

TRIAD ALPHA PARTNERS, LLC
REALESTATE INVESTMENT - BOSTON, MA
181 Dudley Road
Newton, MA 02459
617.279.0550

Paragon Harvest



551 Concord St 91 Kuniholm Drive
Holliston, MA 01746

For Official Use Only

FLOOR PLAN

1" = 20'-0"	REV.:	DATE	DESCRIPTION
19-AUG-22	0	19-AUG-22	SPECIAL PERMIT
Author	1	19-OCT-22	I.T. CLO. & BLDG. SECT.
Checker	2	21-OCT-22	DUMPSTERS & GATES

A1.01

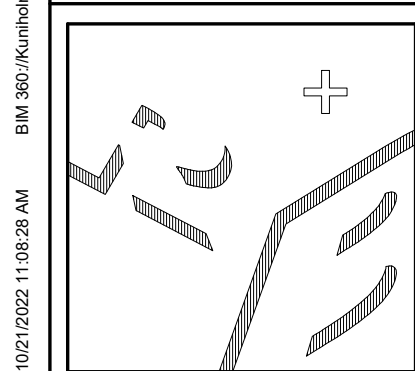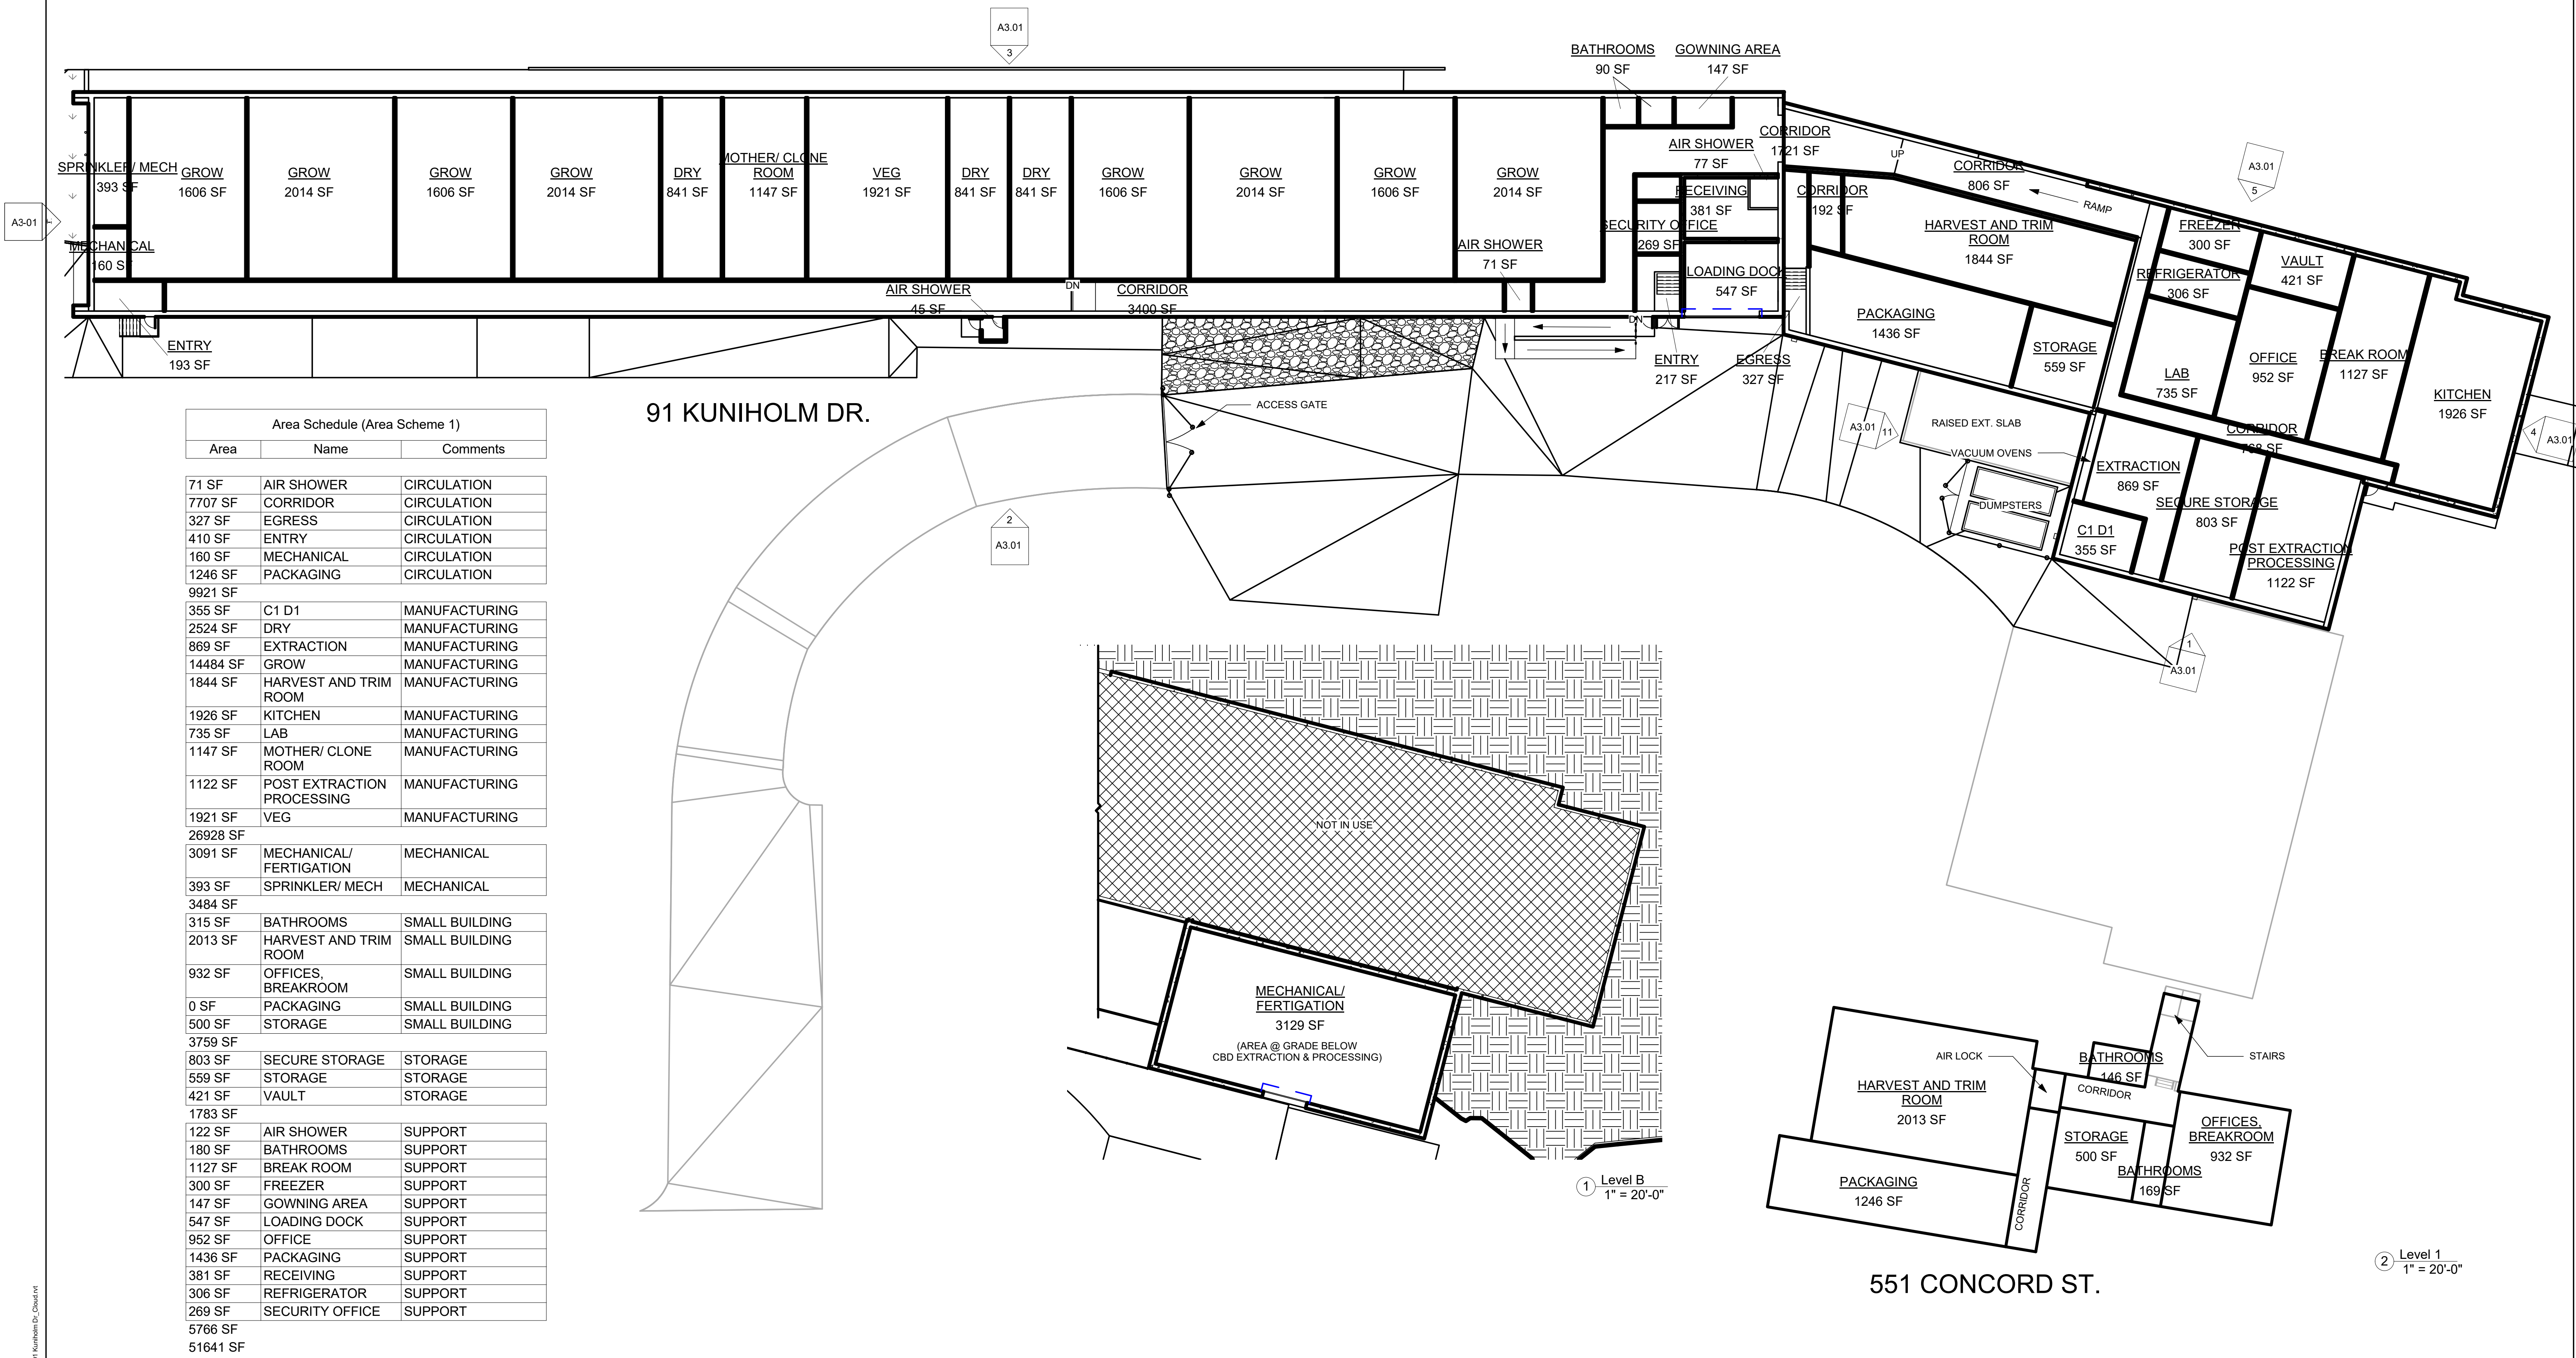

R+B DESIGN architecture
Ron Bennett, AIA
906 East Second St. #206
South Boston, MA 02127
978.258.2550


TRIAD ALPHA PARTNERS, LLC
REALESTATE INVESTMENT - BOSTON, MA
181 Dudley Road
Newton, MA 02459
617.279.0550

Paragon Harvest
551 Concord St 91 Kuniholm Drive
Holliston, MA 01746

For Official Use Only

PROGRAMMING			
1" = 20'-0"	REV.:	DATE	DESCRIPTION
19-AUG-22	0	19-AUG-22	SPECIAL PERMIT
Author	1	19-OCT-22	I.T. CLO. & BLDG. SECT.
Checker	2	21-OCT-22	DUMPSTERS & GATES

A1.02

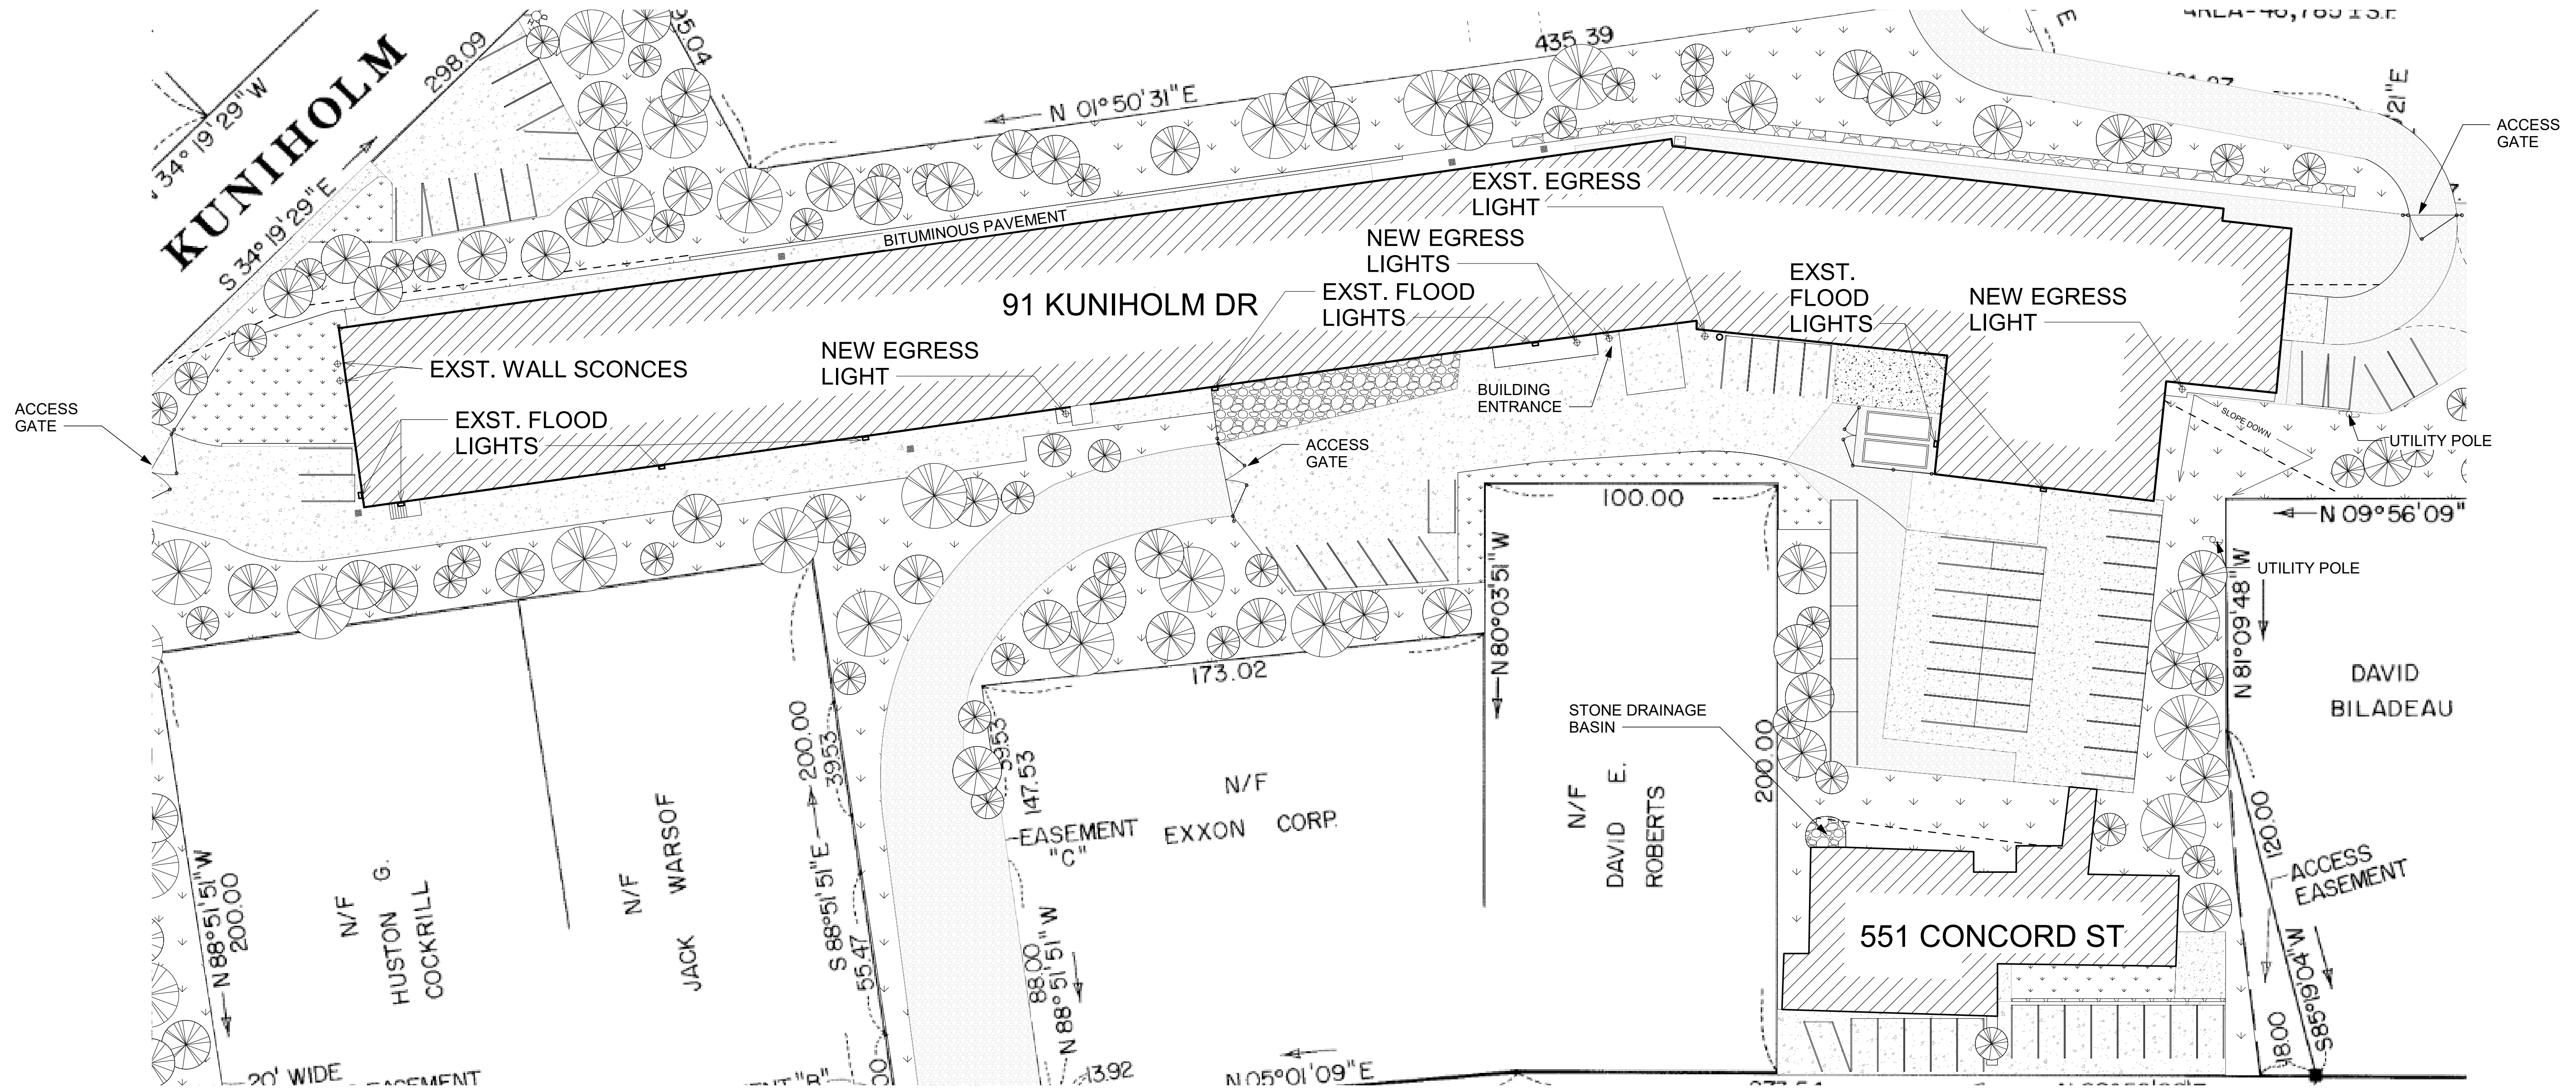


*The land in Holliston, Middlesex County, Massachusetts, with the buildings thereon, shown as Existing Exterior Lighting Plan, references Site Plan by Schofield Brothers, Inc. dated March, 1986, recorded with Middlesex Registry of Deeds, Southern District Cambridge, MA, **Book 17000, Page 236**; Plots now known and numbered as 551 Cambridge St and 91 Kuniholm Dr, Holliston, MA 01746




EXISTING FLOOD LIGHTS:
ALL EXISTING FLOOD LIGHTS ARE DOWNWARD FACING AND MEET "DARK SKY" REQUIREMENTS



EXISTING EGRESS LIGHTS

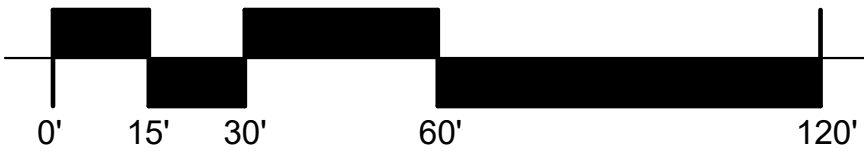

① LIGHTING PLAN
1" = 30'-0"

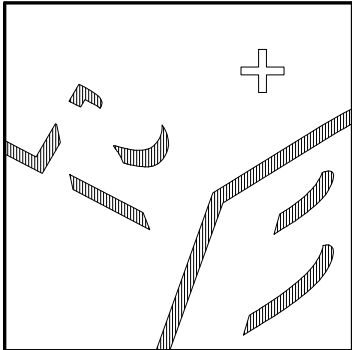

R+B DESIGN architecture
Ron Bennett, AIA
906 East Second St. #206
South Boston, MA 02127
978.258.2550

TRIAD ALPHA PARTNERS, LLC
REAL ESTATE INVESTMENT - BOSTON, MA
181 Dudley Road
Newton, MA 02459
617.279.0550

Paragon Harvest

551 Concord St 91 Kuniholm Drive
Holliston, MA 01746

For Official Use Only

EXTERIOR LIGHTING

1" = 30'-0"	REV.:	DATE	DESCRIPTION
19-AUG-22	0	19-AUG-22	SPECIAL PERMIT
Author	1	19-OCT-22	I.T. CLO. & BLDG. SECT.
Checker	2	21-OCT-22	DUMPSTERS & GATES

A1.03



③ SIGNAGE ELEVATION
1/4" = 1'-0"




2' x 4' SIGN AT ENTRANCE TO KUNIHOLM DRIVE FROM
CONCORD STREET

① STREET SIGN
1 1/2" = 1'-0"

PAINTED METAL CLADDING:
BEHR - HISTORICAL GRAY




PAINTED CONCRETE:
BEHR - ANTIQUE WHITE

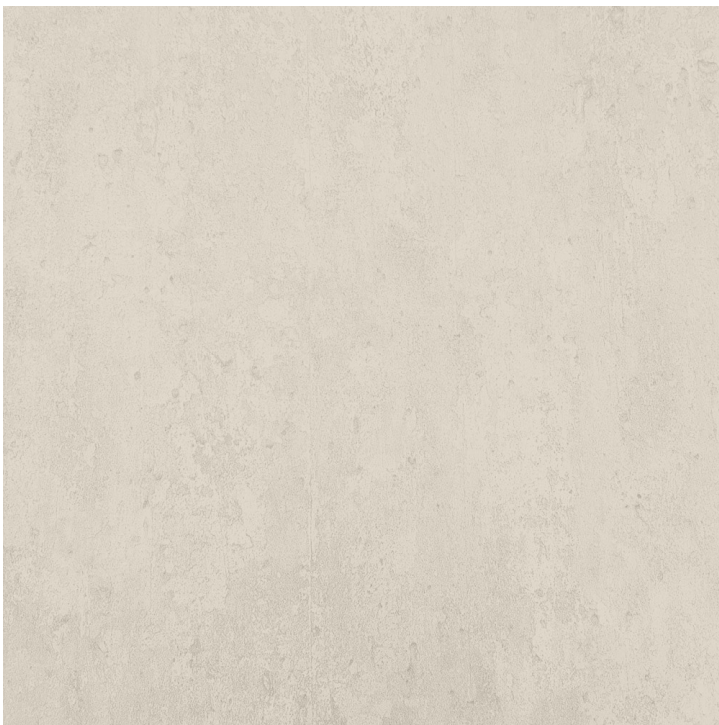

② MATERIALS
1 1/2" = 1'-0"



④ STREET ENTRANCE
1 1/2" = 1'-0"

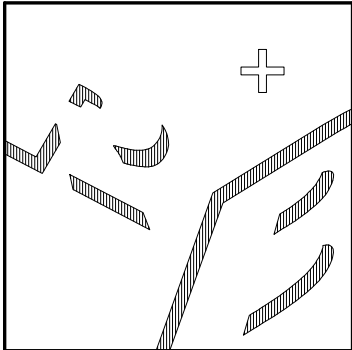

R+B DESIGN *architecture*
Ron Bennett, AIA
906 East Second St. #206
South Boston, MA 02127
978.258.2550



181 Dudley Road
Newton, MA 02459
617.279.0550

Paragon Harvest








551 Concord St 91 Kuniholm Drive
Holliston, MA 01746

For Official Use Only

SIGNAGE AND MATERIALS

As indicated	REV.:	DATE	DESCRIPTION
19-AUG-22	0	19-AUG-22	SPECIAL PERMIT
Author	1	19-OCT-22	I.T. CLO. & BLDG. SECT.
Checker	2	21-OCT-22	DUMPSTERS & GATES

A3.00

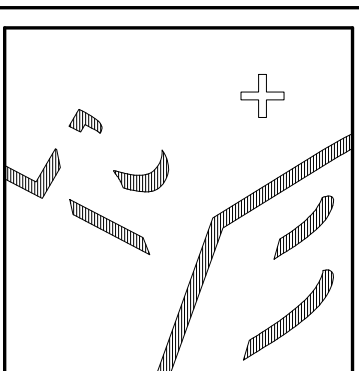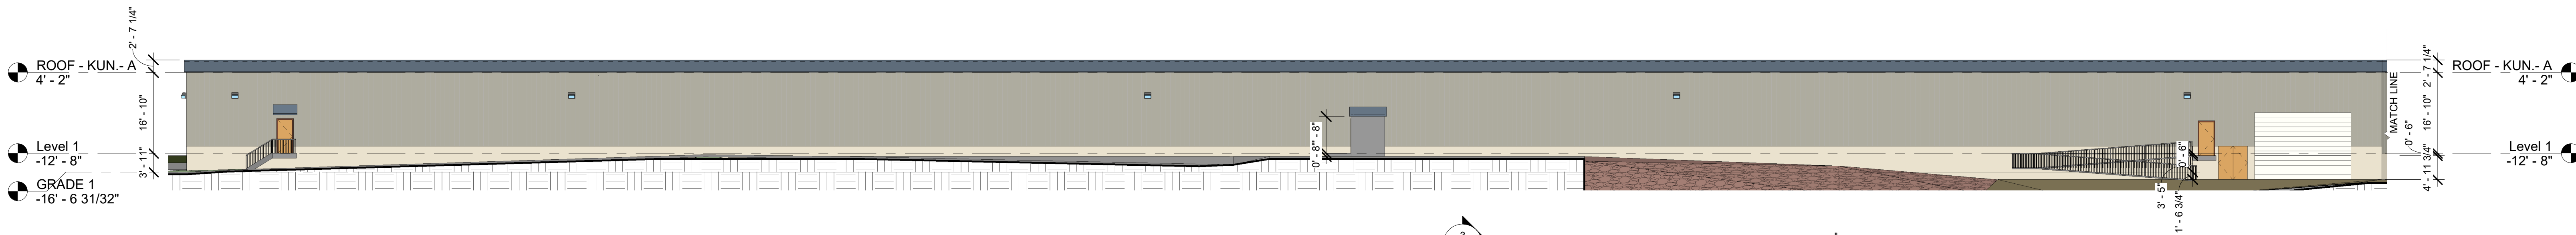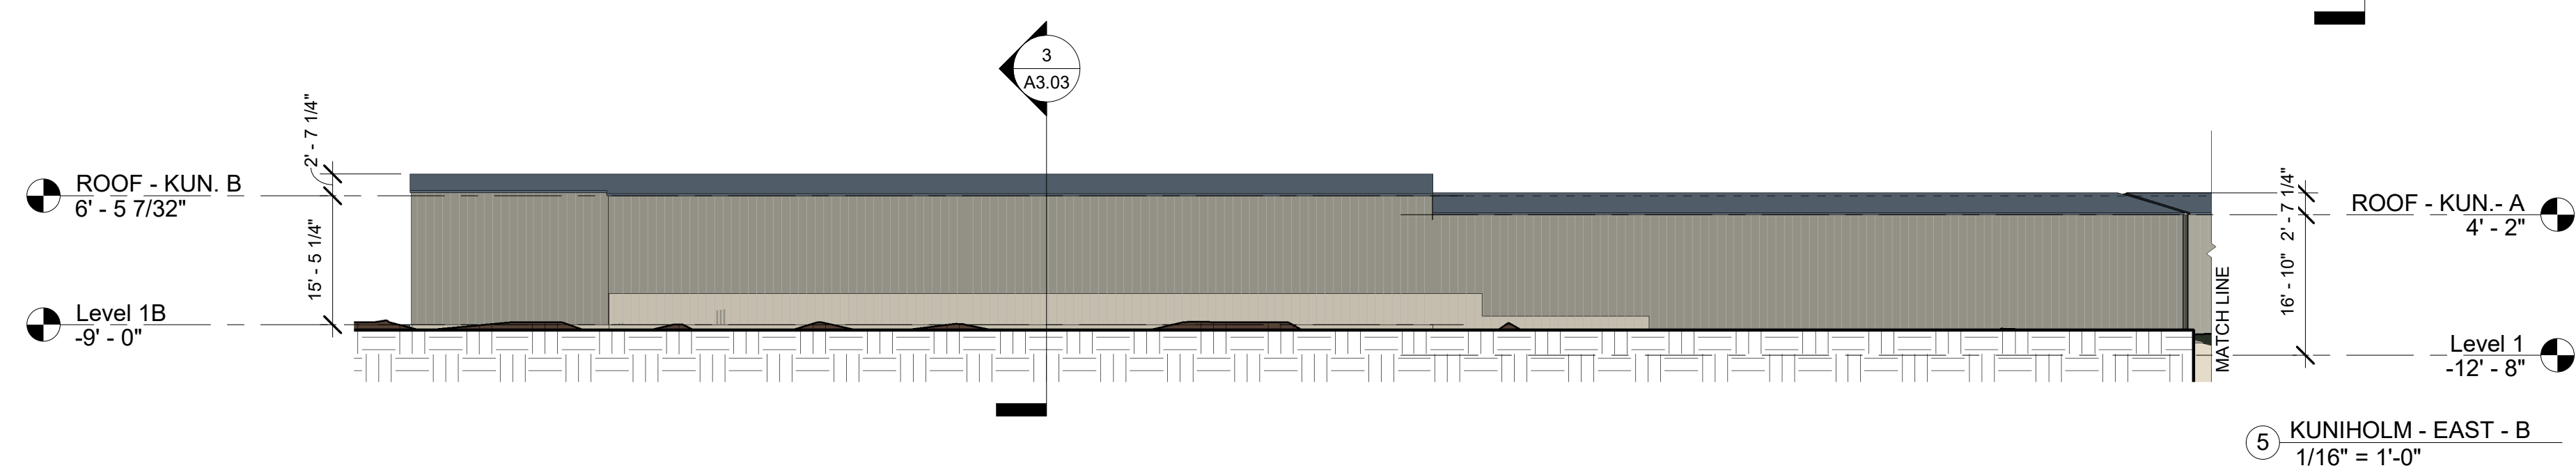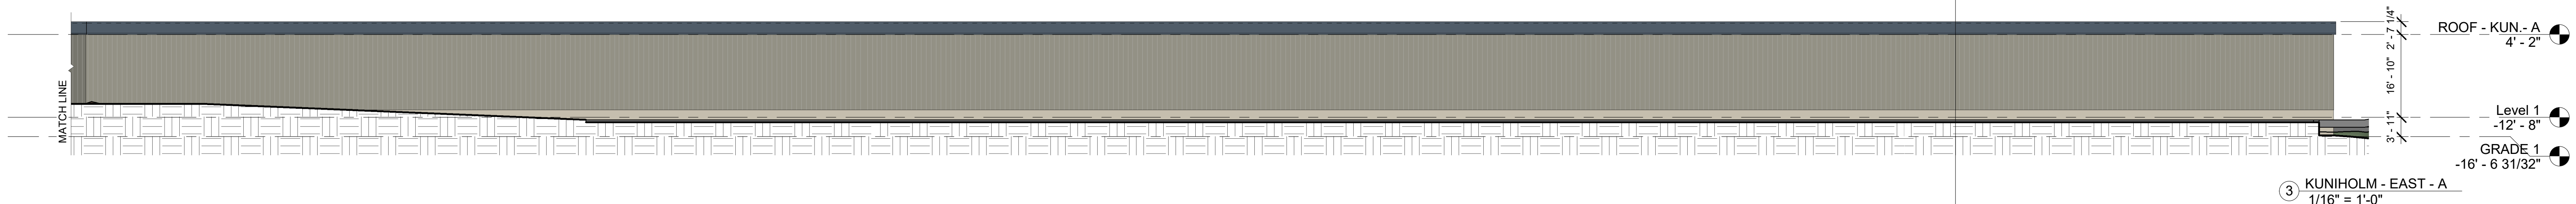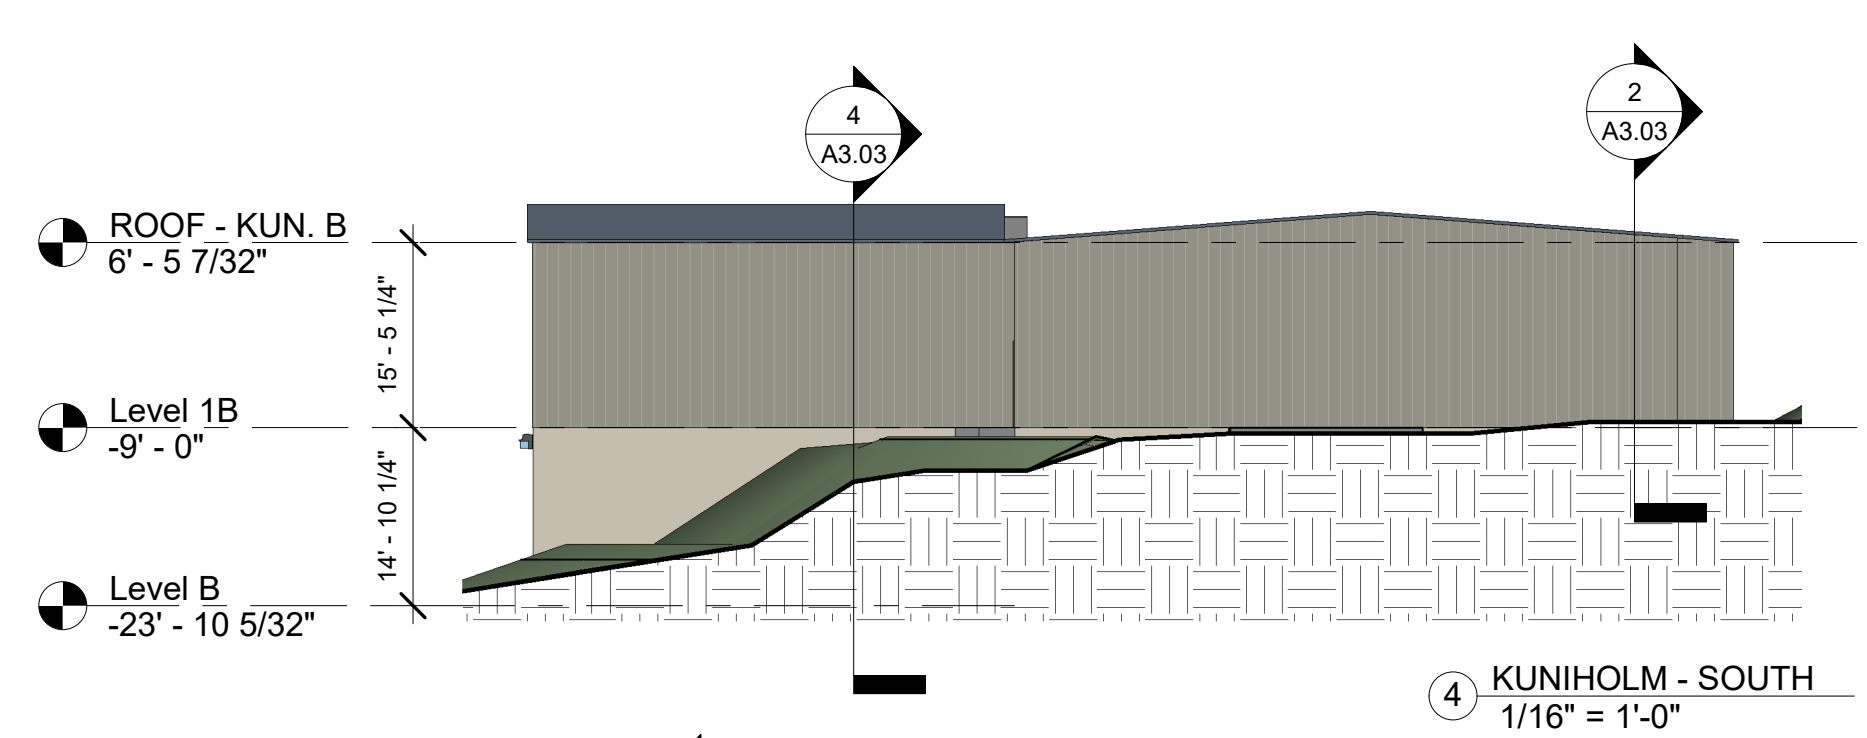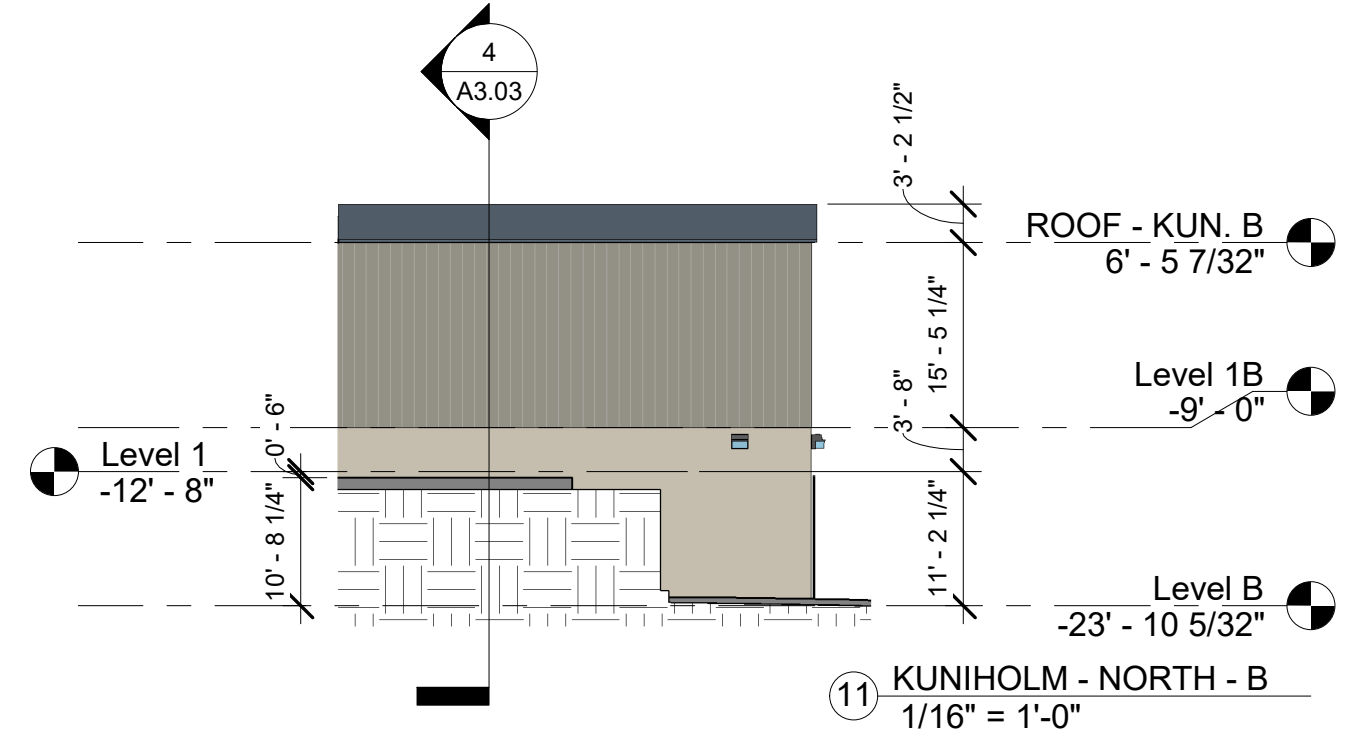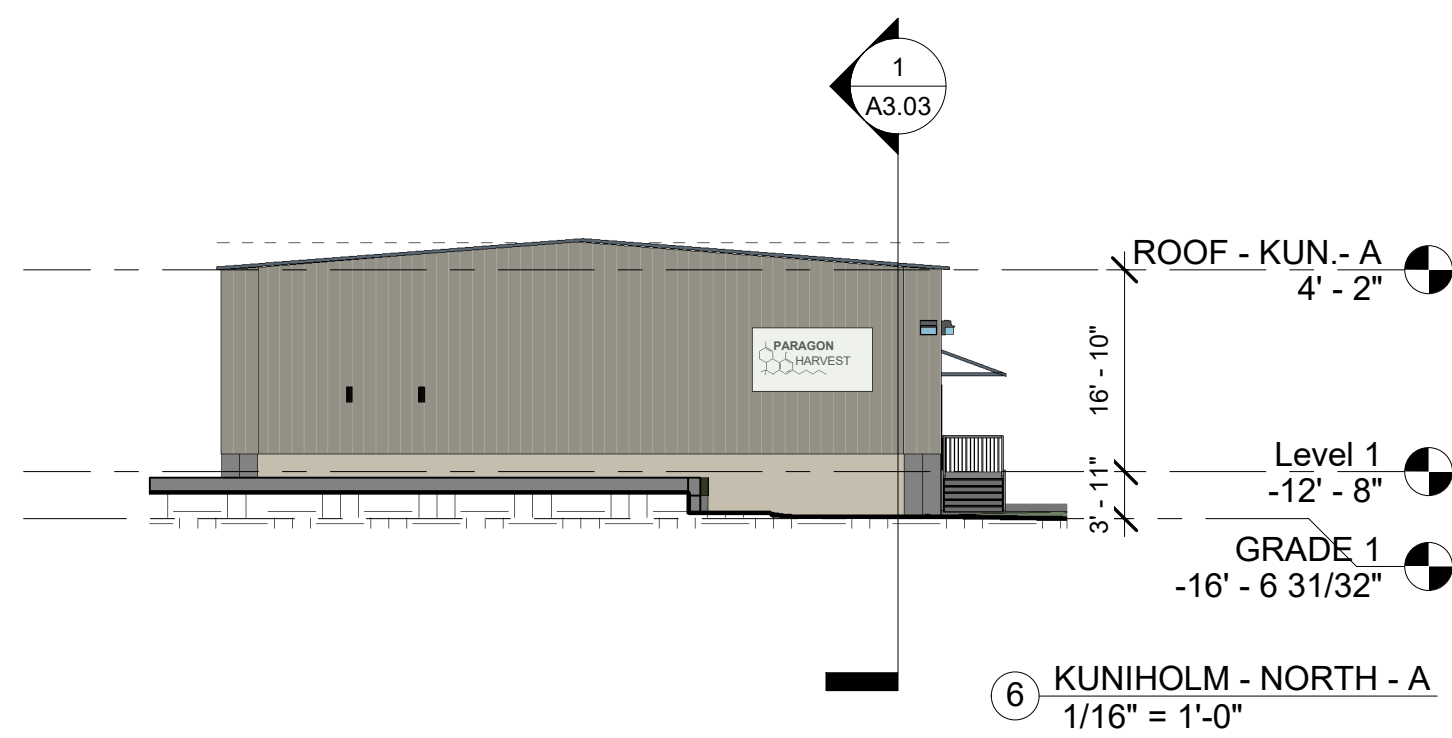

R+B DESIGN architecture
 Ron Bennett, AIA
 906 East Second St. #206
 South Boston, MA 02127
 978.258.2550

TRIAD ALPHA PARTNERS, LLC
 REAL ESTATE INVESTMENT - BOSTON, MA
 181 Dudley Road
 Newton, MA 02459
 617.279.0550

Paragon Harvest
 551 Concord St 91 Kuniholm Drive
 Holliston, MA 01746

For Official Use Only

ELEVATIONS - 91 KUNIHOLM

REV.	DATE	DESCRIPTION
0	19-AUG-22	SPECIAL PERMIT
1	19-OCT-22	I.T. CLO. & BLDG. SECT.
2	21-OCT-22	DUMPSTERS & GATES

A3.01

