

Figure 2. *Lowland Street at Proposed Site - Large Auto Carrier*

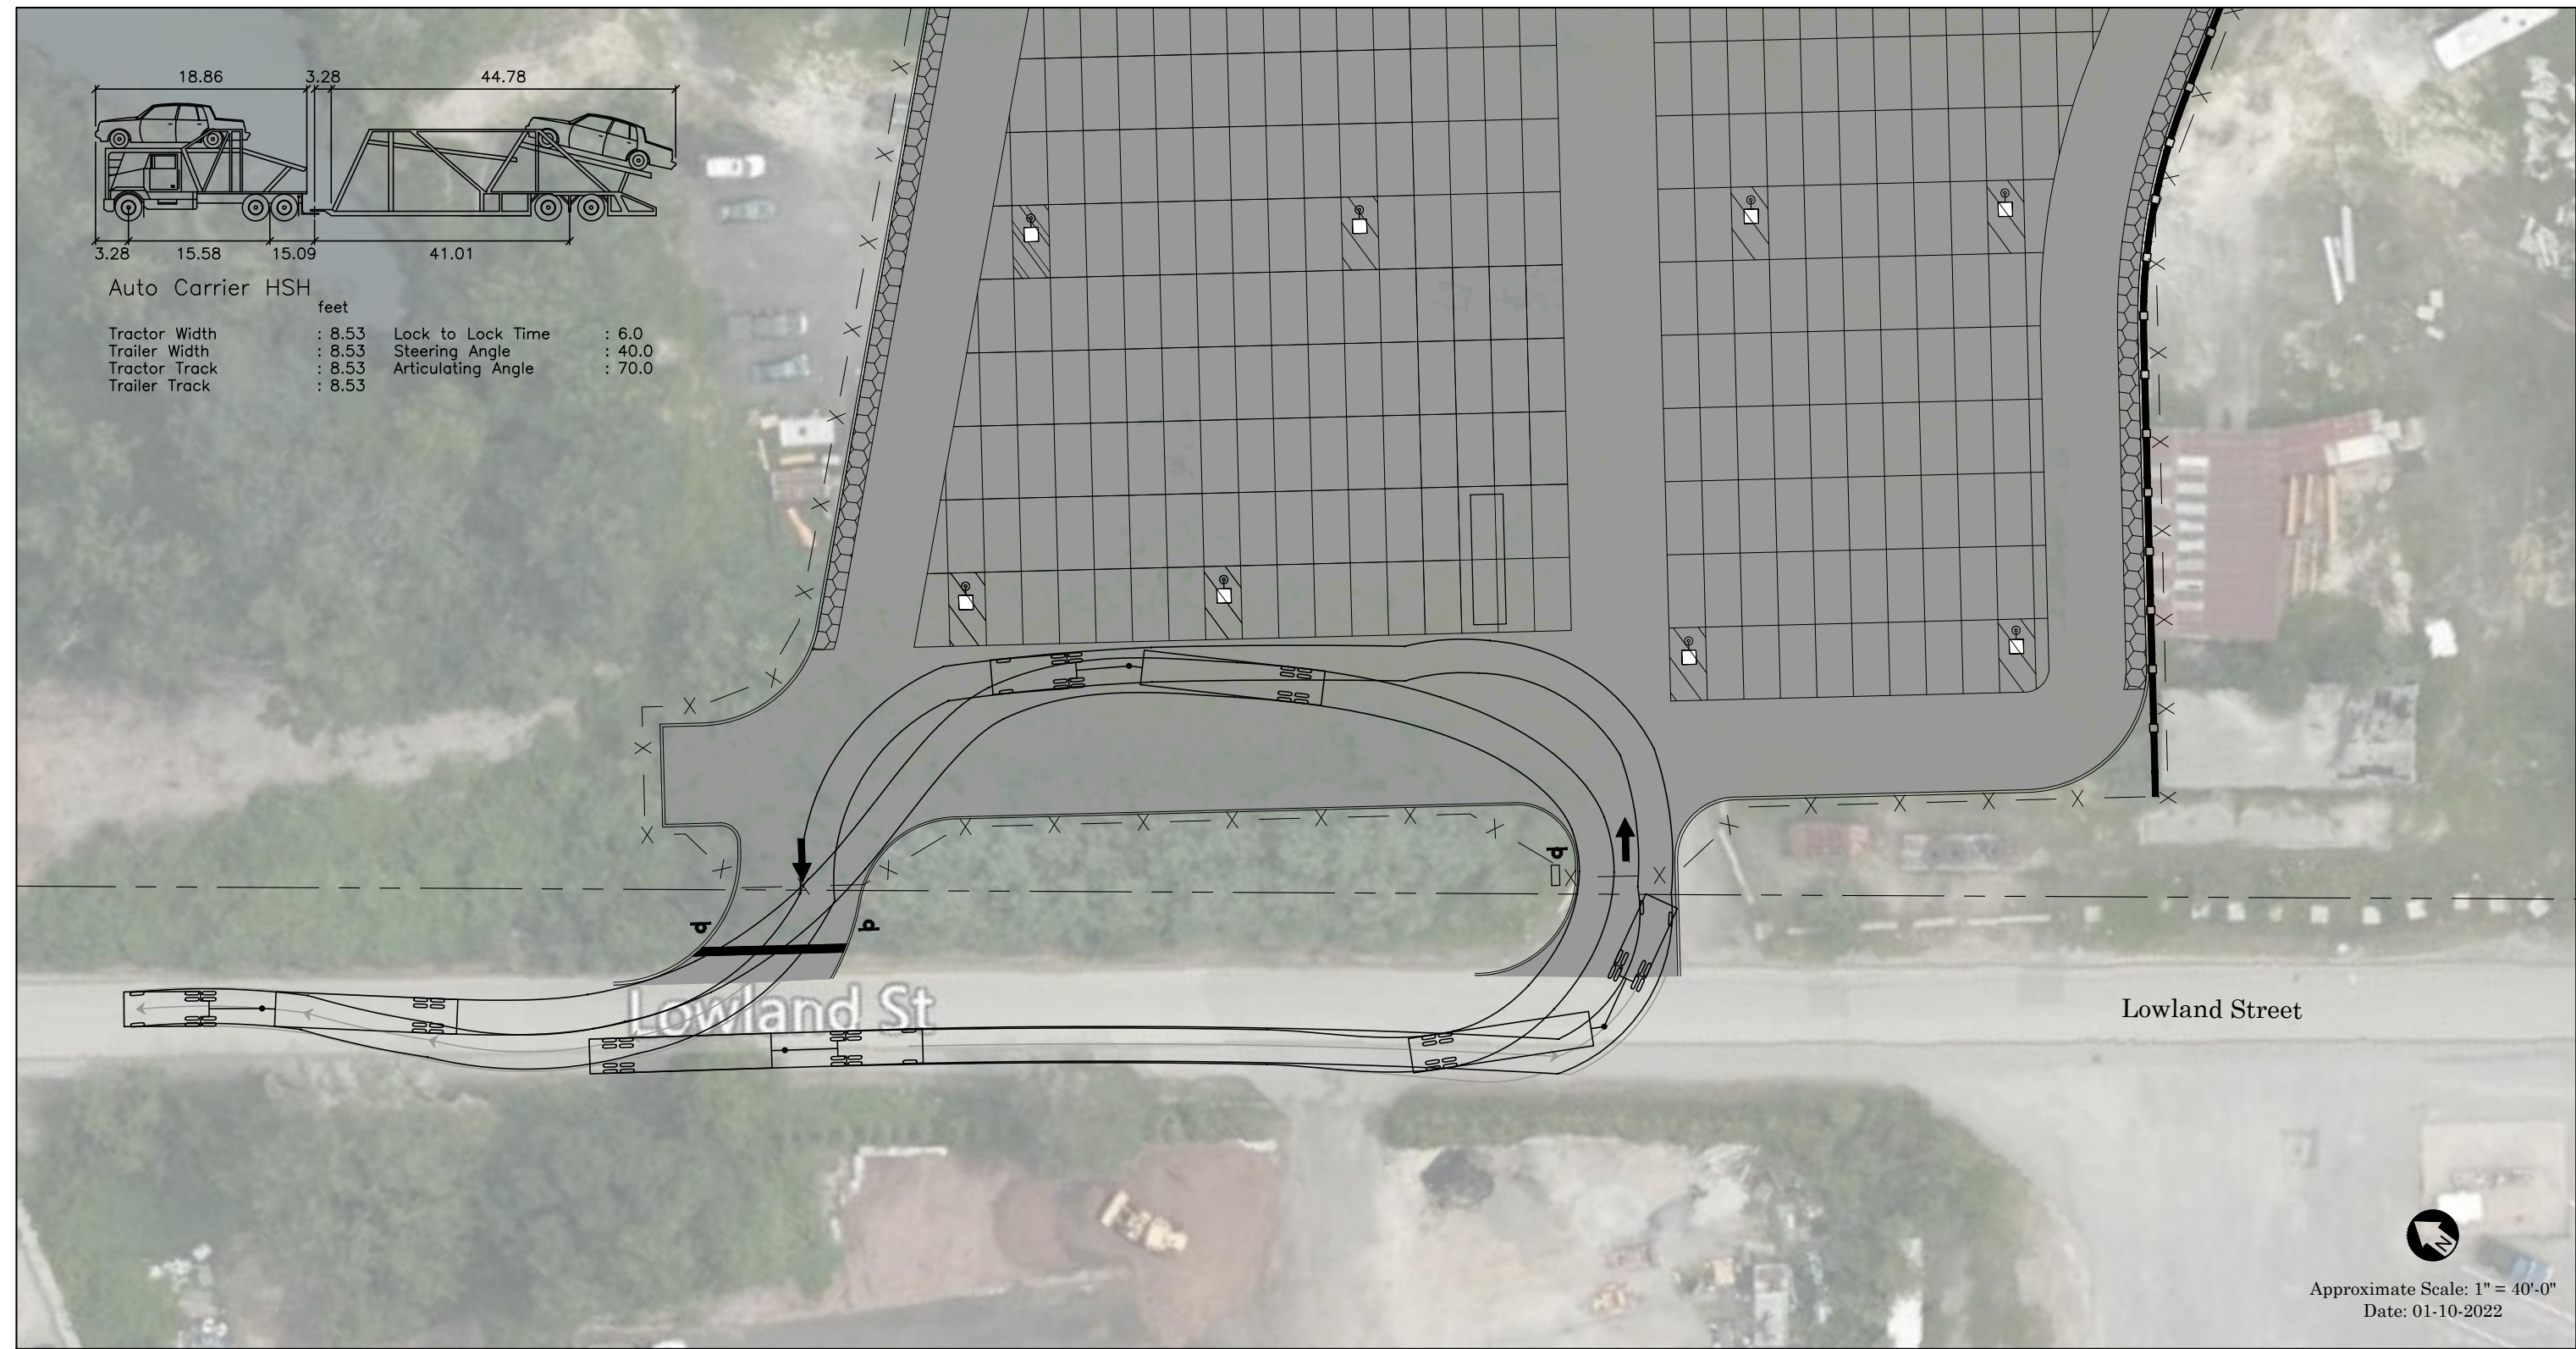




Figure 3. *Lowland Street at Proposed Site - Small Auto Carrier*

