



Figure 2. *Lowland Street at Proposed Site - Large Auto Carrier*

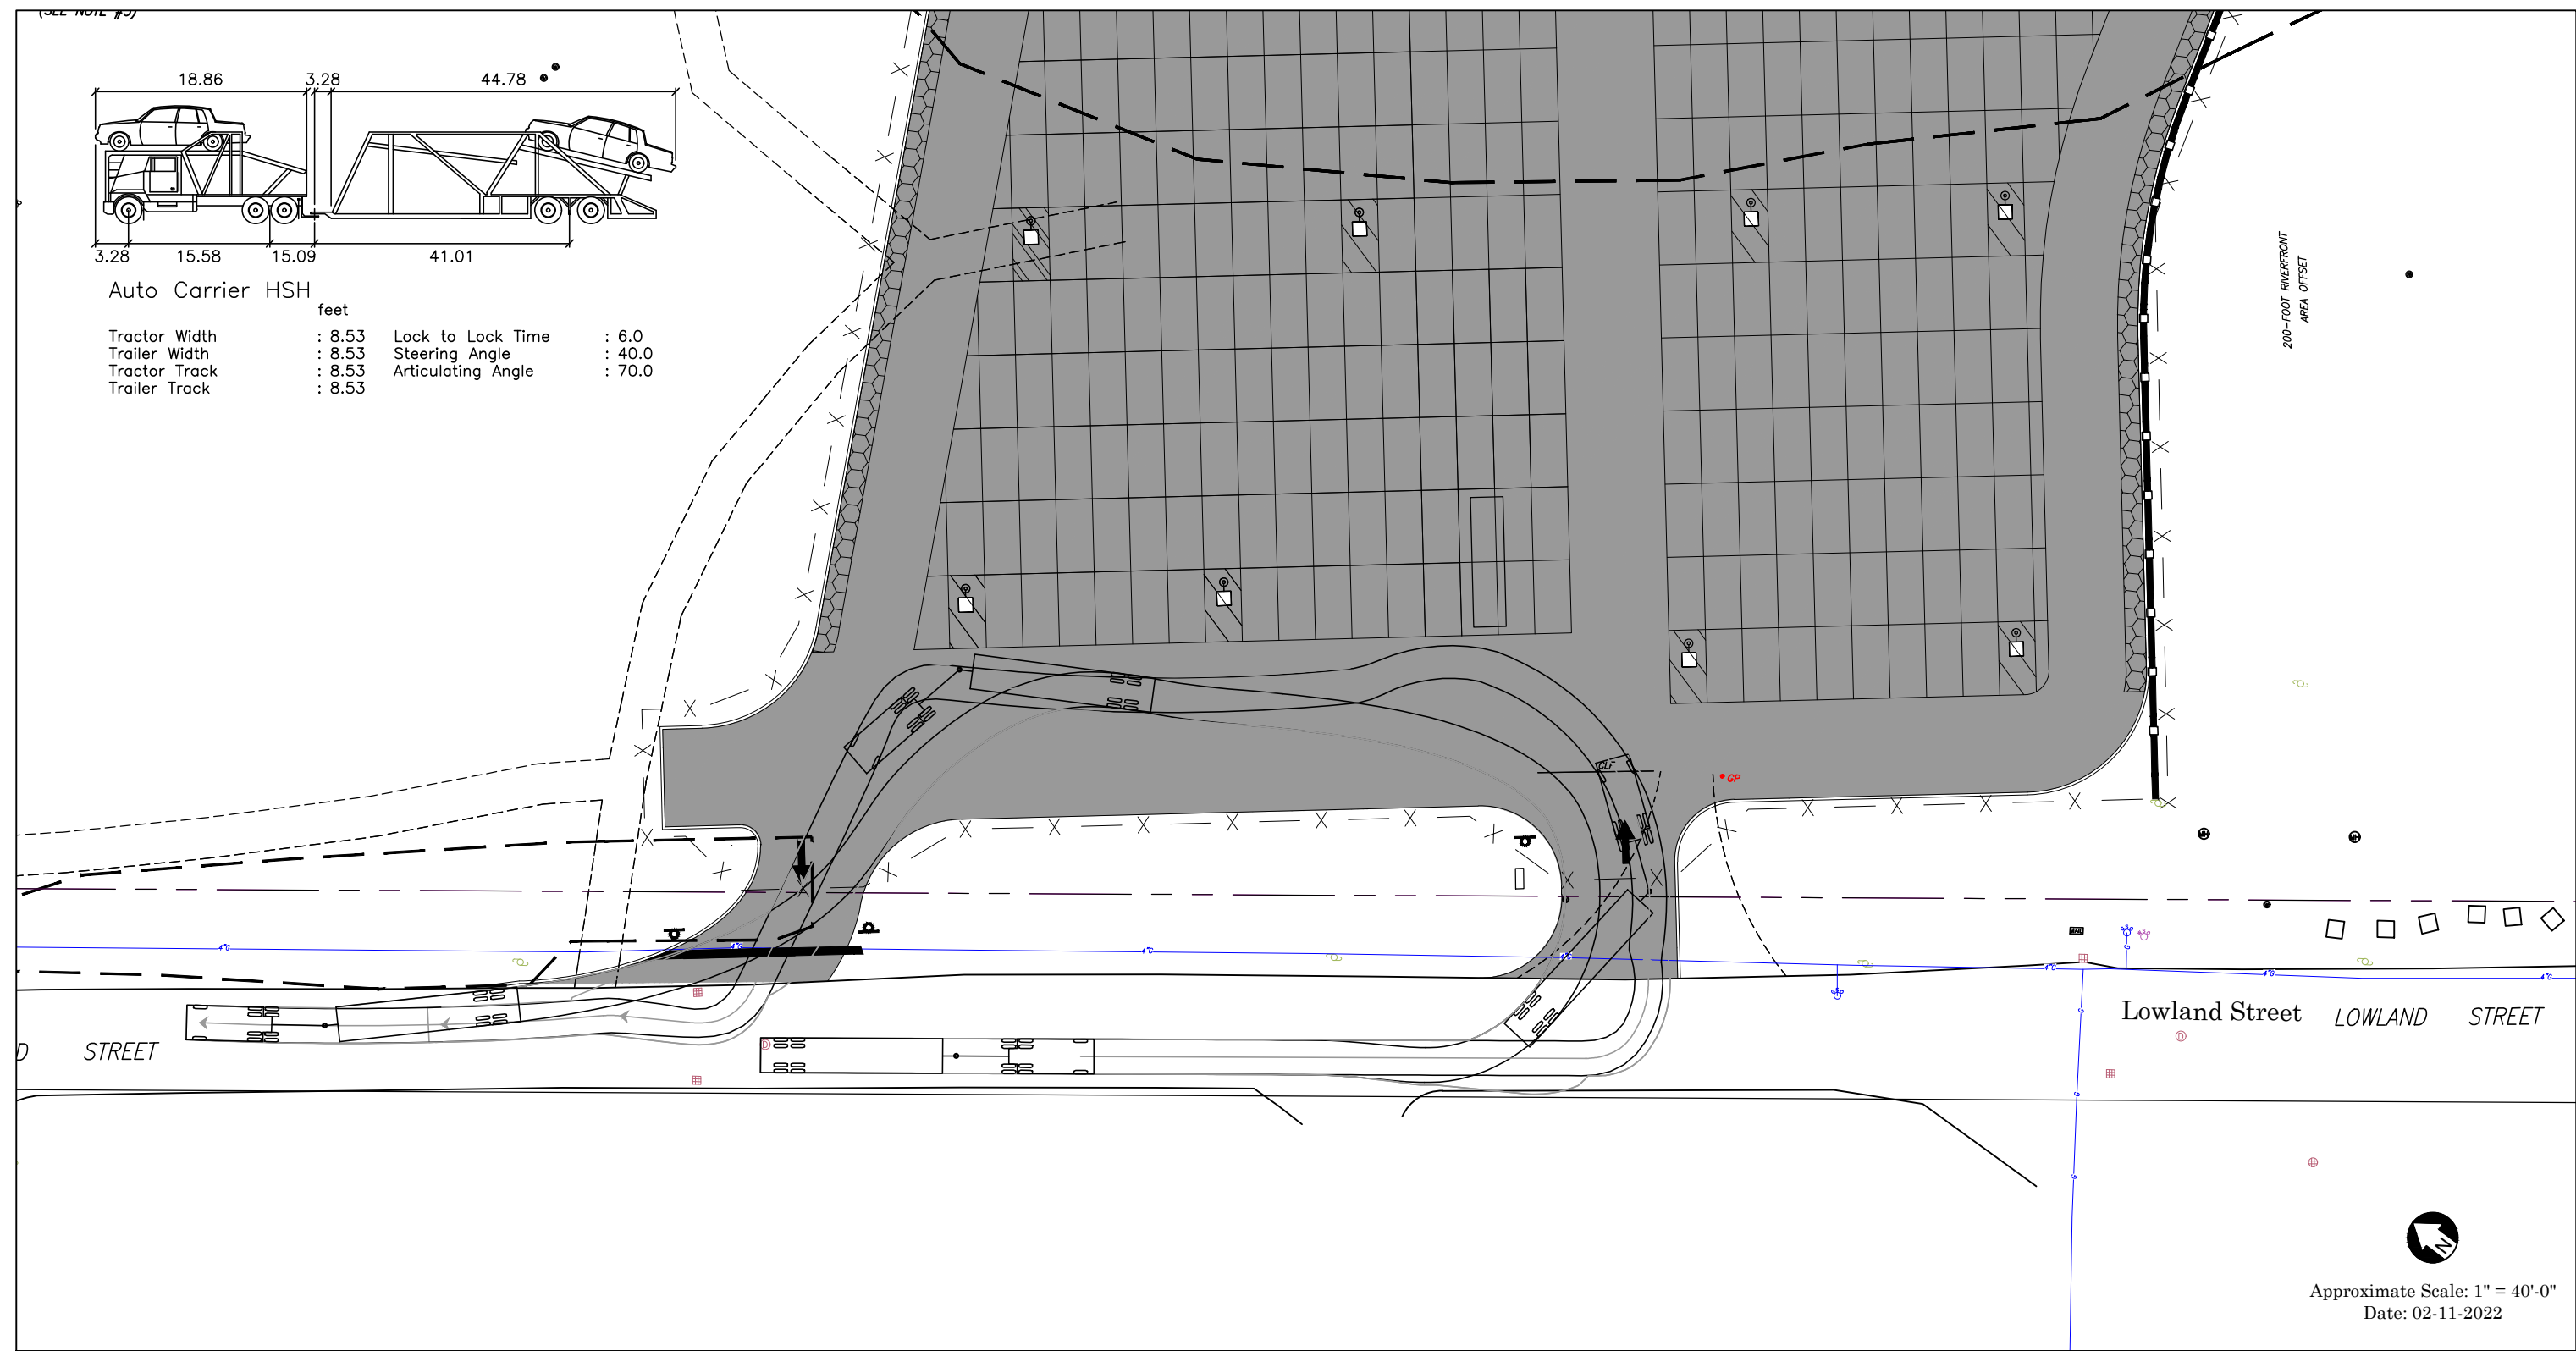

02/11/22 L:\20124\TURN\20124 TRUCK ATURN 2022-02-09.dwg
Last Saved by: EPARISI
Printed by: Emma Parisi

Figure 3. *Lowland Street at Proposed Site - Small Auto Carrier*

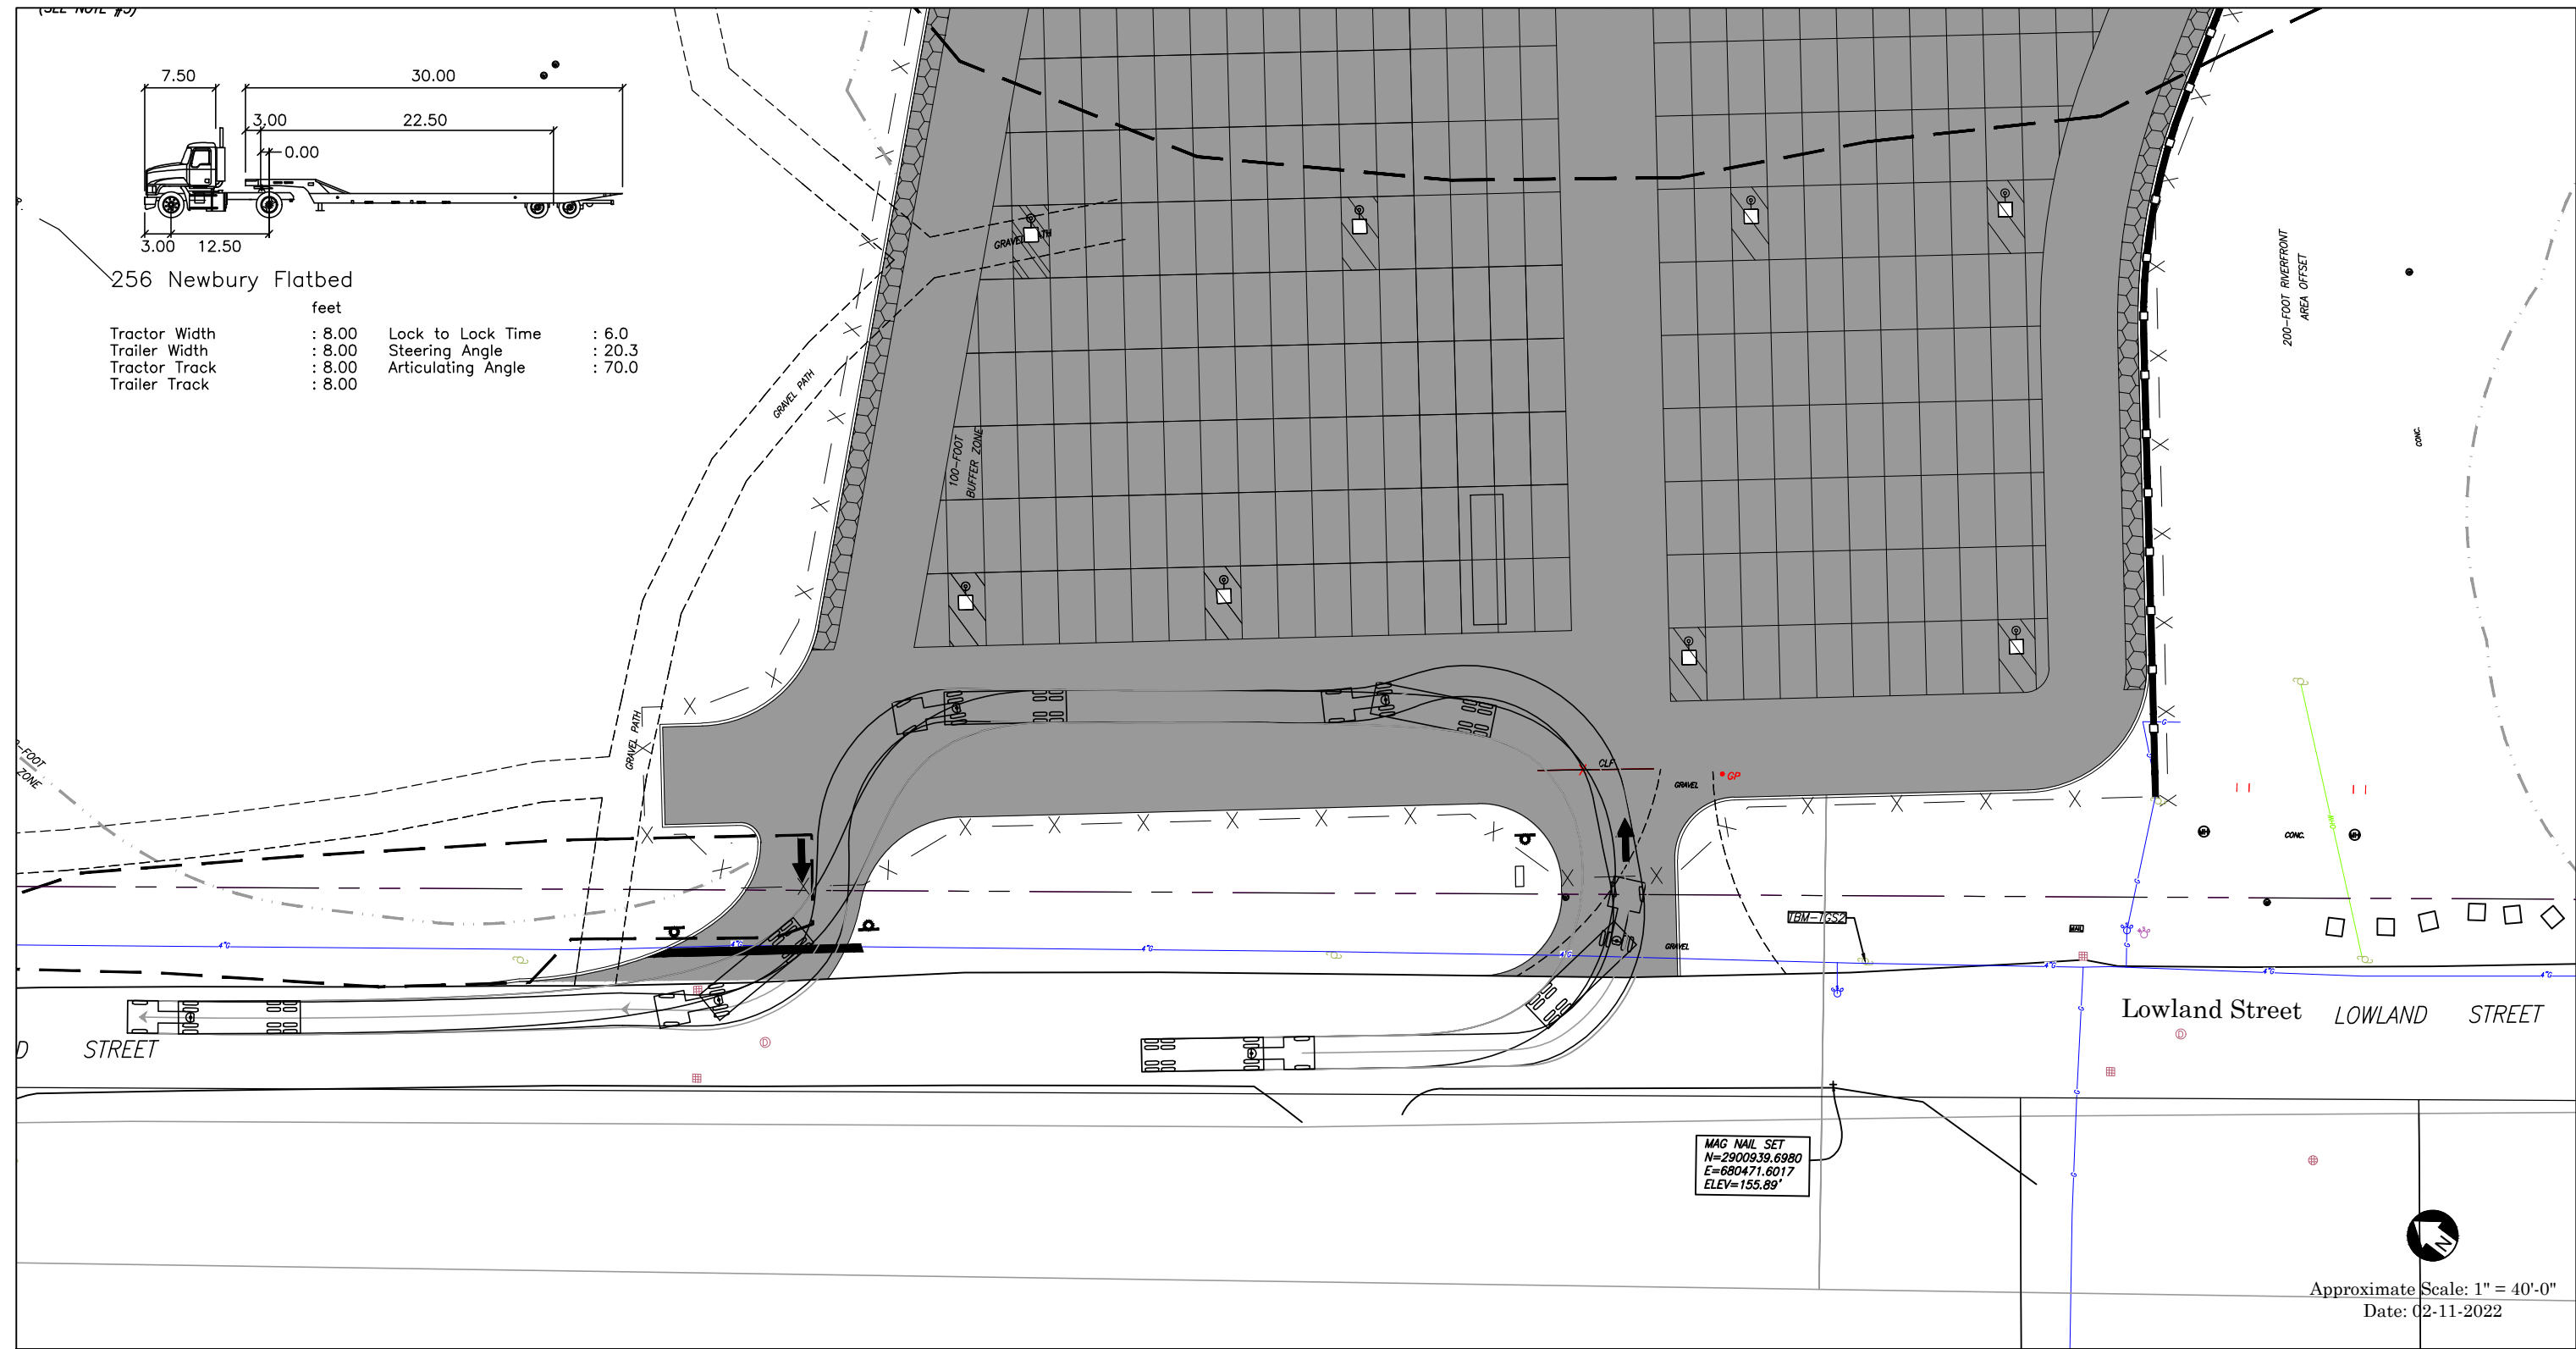

2/11/2022 L:\20124\TURN\20124 TRUCK ATURN 2022-02-09.dwg
Last Saved by: EPARISI
Printed by: Emma Parisi