


G:\CDMilford\G-1816-9\DWG\Exhibit Plans\G-1816-9 EXH LIGHTING.dwg

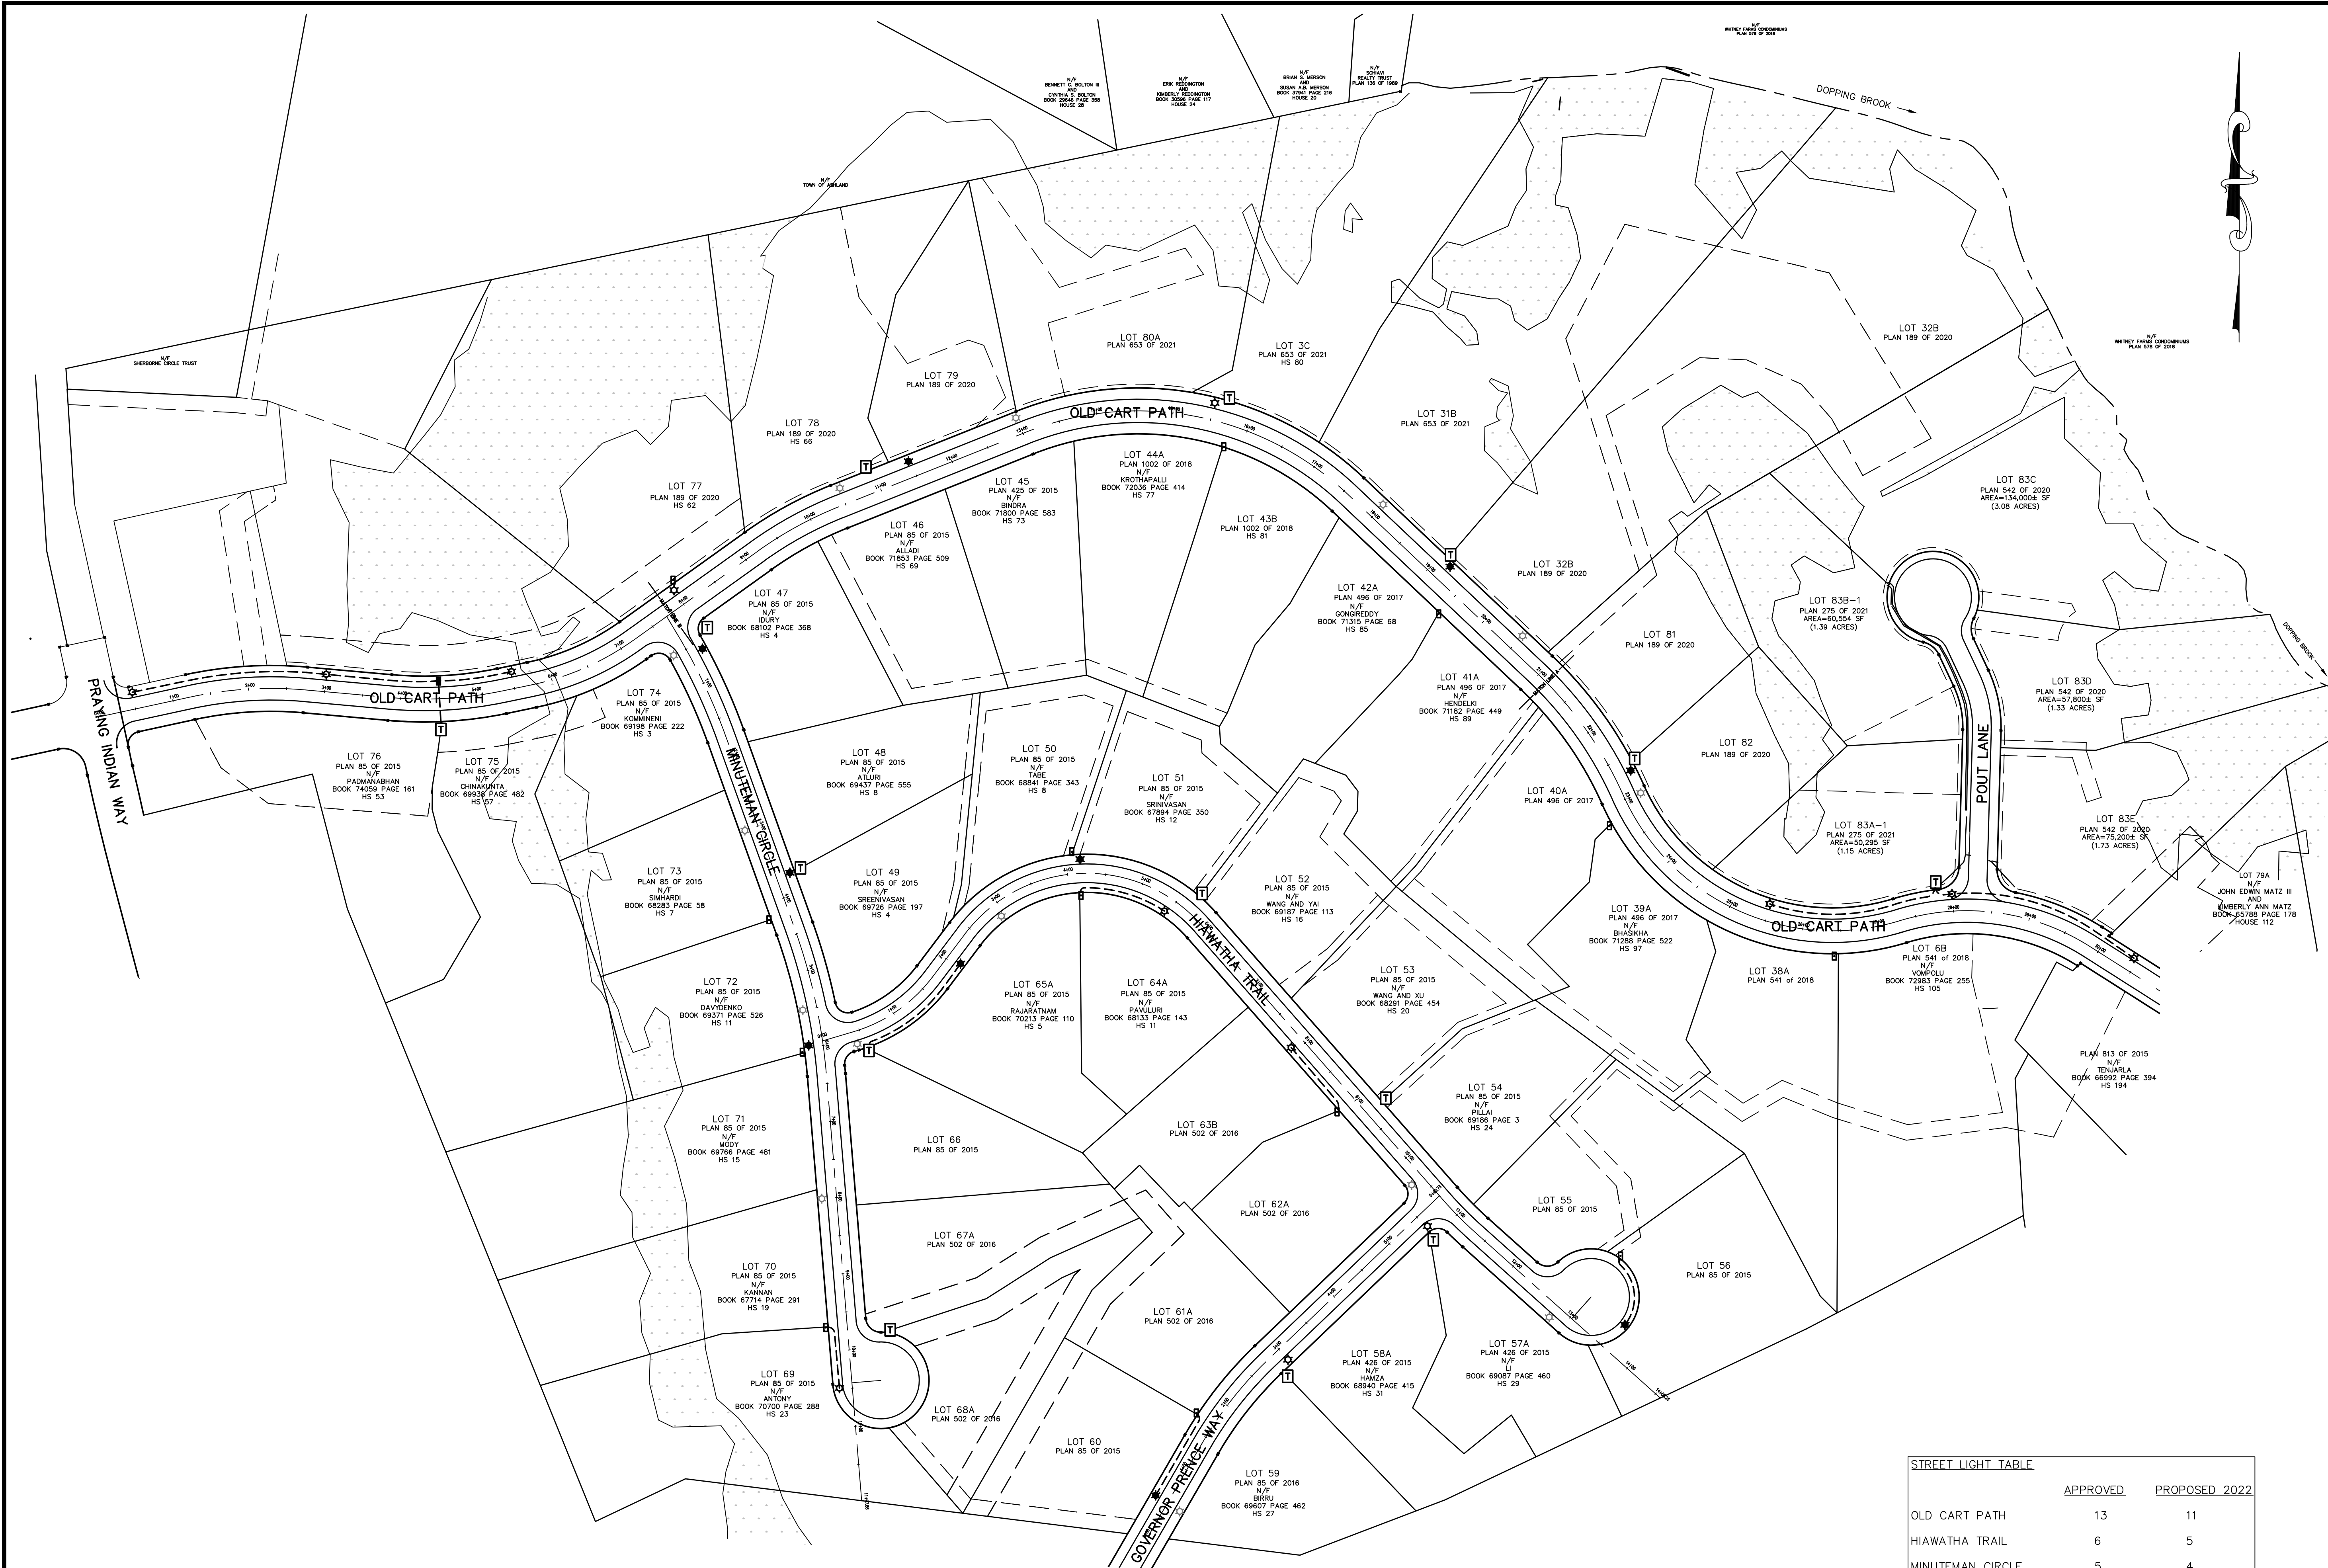

LEGEND

- ★ APPROVED STREET LIGHT LOCATION*
- ☆ PROPOSED DELETION OF APPROVED STREET LIGHT*
- ★ PROPOSED NEW LOCATION OF STREET LIGHT
- ⏏ EXISTING TRANSFORMER
- ⏏ EXISTING HANDHOLE
- PROPOSED HANDHOLE
- PROPOSED NEW CONDUIT

* SEE PLAN ENTITLED

"CONSTITUTION VILLAGE"
A DEFINITIVE SUBDIVISION OF LAND
IN HOLLISTON, MASSACHUSETTS
DATE: 12 MARCH 2001
REVISED: 25 JANUARY 2002

ENDORSED BY THE HOLLISTON PLANNING
BOARD ON APRIL 11, 2002

OWNER

CONSTITUTION VILLAGE, LLC
120 QUARRY DRIVE
MILFORD, MA 01757

BOOK 34208 PAGE 62
MIDDLESEX SOUTH DISTRICT REGISTRY OF DEEDS



"CONSTITUTION VILLAGE"

LIGHTING EXHIBIT
PLAN OF LAND
IN
HOLLISTON,
MASSACHUSETTS

SCALE: 100 FEET TO AN INCH
DATE: JANUARY 21, 2022

00	DATE	INITIAL SUBMITTAL	INIT

GRAPHIC SCALE: 1"=100'

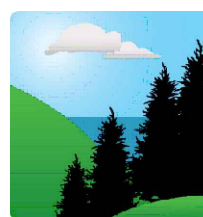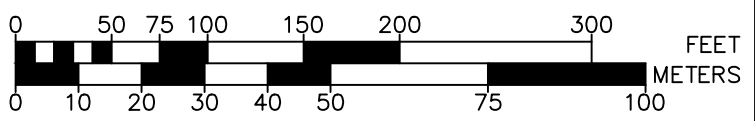

**Guerriere &
Halnon, Inc.**

ENGINEERING & LAND SURVEYING

333 WEST STREET PH. (508) 473-6630
MILFORD, MA 01757 FX. (508) 473-8243
www.gandhengineering.com

SHEET

1 OF 1

G-1816

STREET LIGHT TABLE

	APPROVED	PROPOSED 2022
OLD CART PATH	13	11
HIAWATHA TRAIL	6	5
MINUTEMAN CIRCLE	5	4
GOVERNOR PRENCE WAY	3	3