

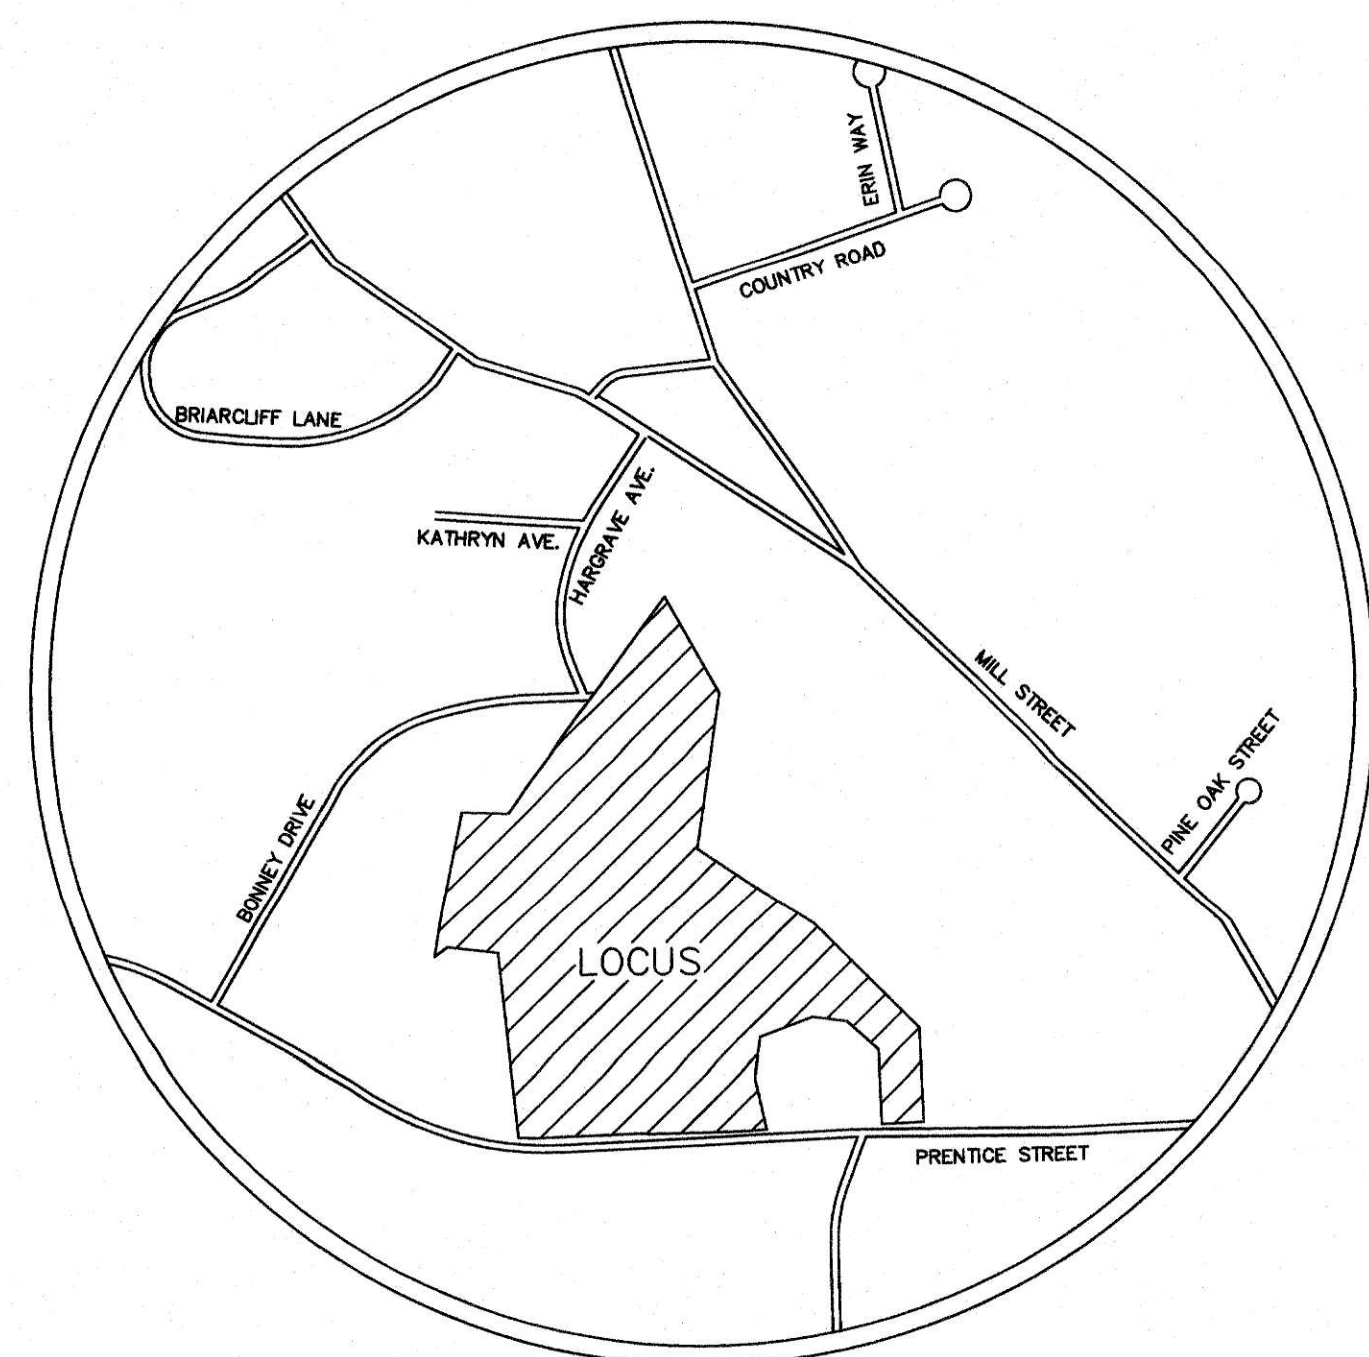
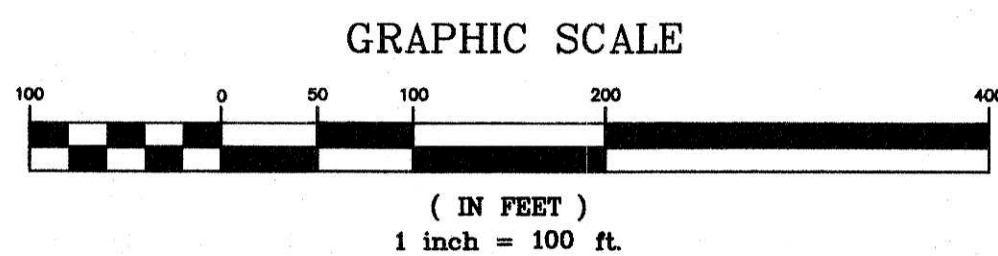


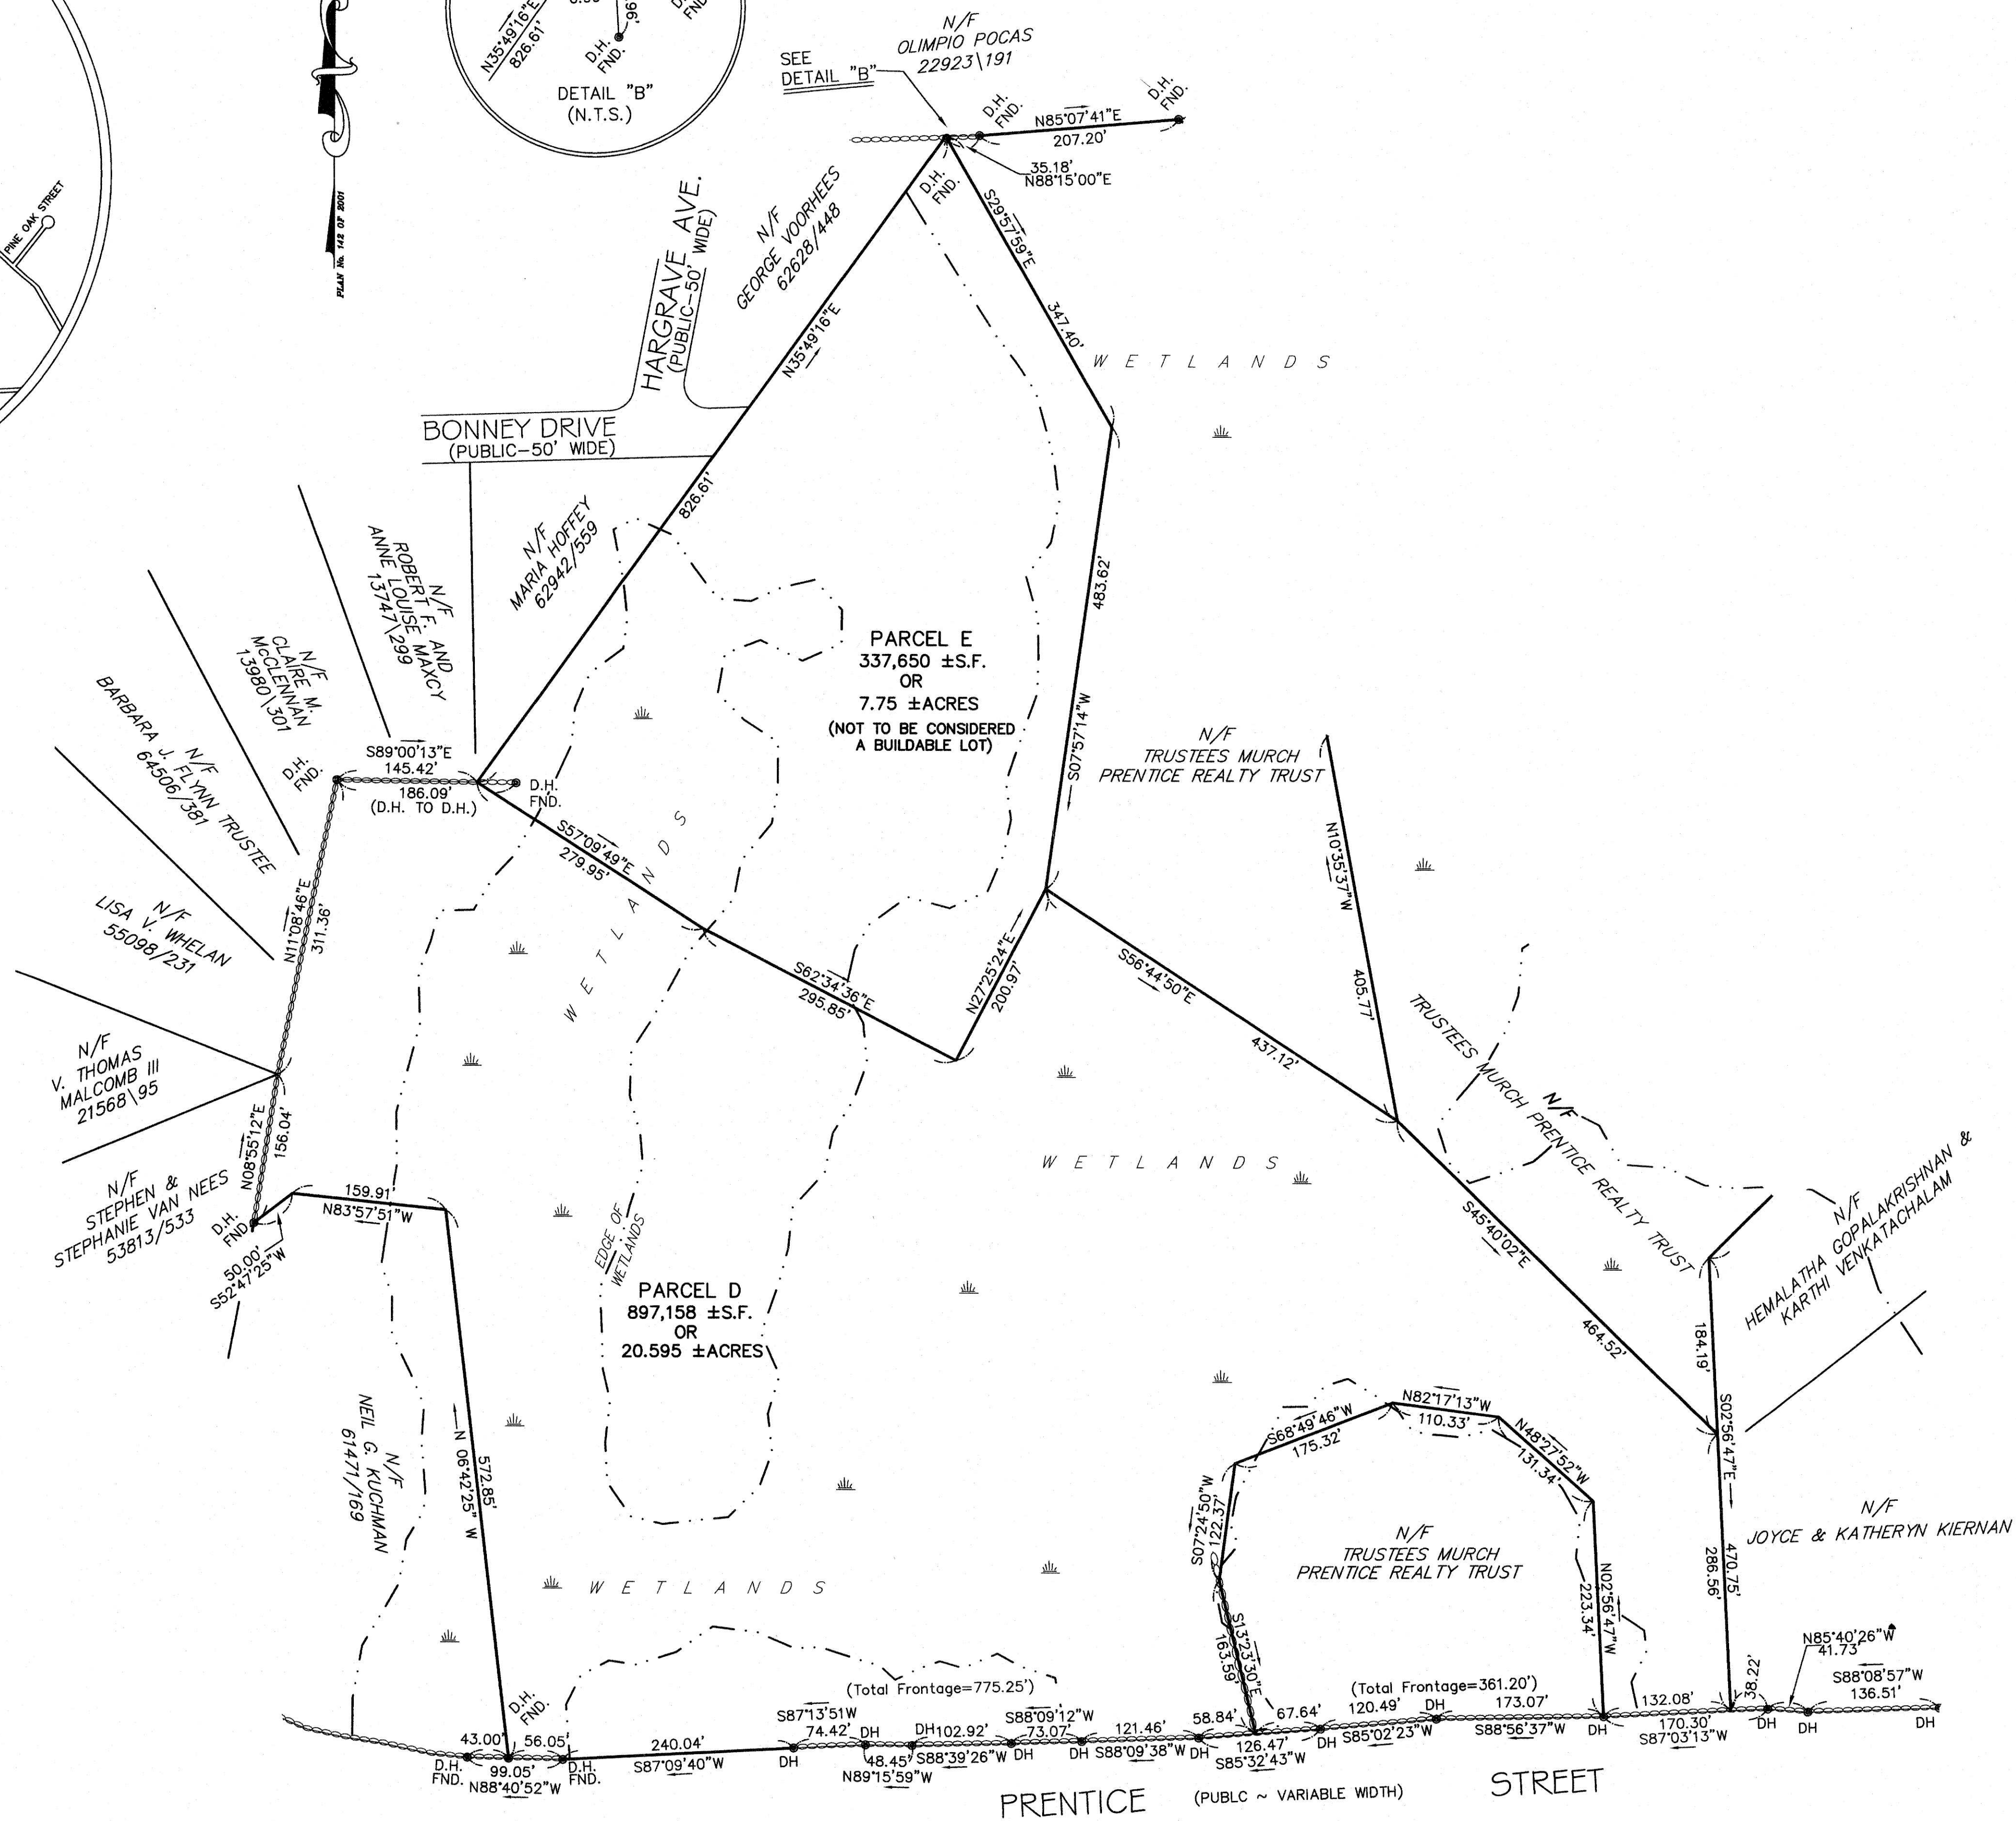

LOCUS MAP  
1"=600'

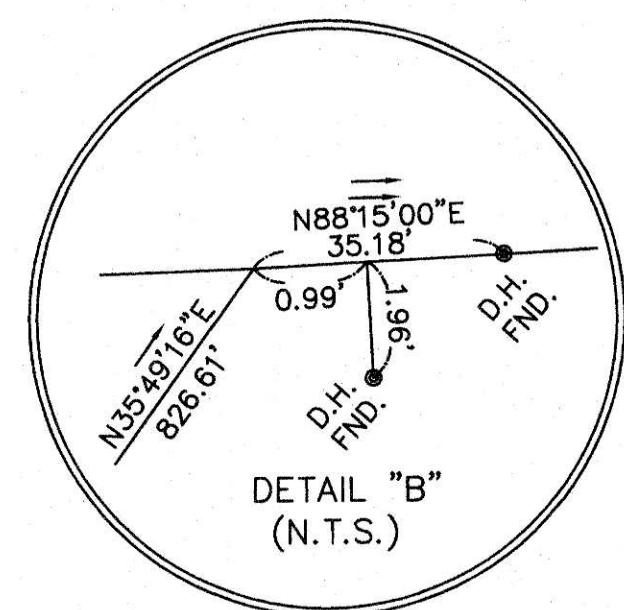

APPROVAL UNDER THE SUBDIVISION  
CONTROL LAW NOT REQUIRED  
HOLLISTON PLANNING BOARD:

DATE: \_\_\_\_\_

THIS ENDORSEMENT BY THE PLANNING  
BOARD SHOULD NOT BE CONSTRUED TO  
BE A DETERMINATION OF CONFORMANCE  
WITH ZONING REGULATIONS.

ASSESSOR'S REFERENCE:  
MAP 7, BLOCK 4, PARCEL 55.D  
MAP 7, BLOCK 4, PARCEL 55.C

DEED REFERENCE:  
MIDDLESEX COUNTY REGISTRY OF DEEDS  
Bk. 70305, Pg. 336

PLAN REFERENCE:  
MIDDLESEX COUNTY REGISTRY OF DEEDS  
1. PLAN No. 673 OF 2021  
2. PLAN No. 753 OF 2015  
3. PLAN No. 834 OF 2012  
4. PLAN No. 142 OF 2001, Bk. 32361, Pg. 140  
5. PLAN No. 402 OF 1998, Bk. 28461, Pg. 37

OWNER OF RECORD:  
THOMAS MURCH et.al. TRUSTEE  
MURCH PRENTICE REALTY TRUST  
5855 LYMAN ROAD  
TURIN, NY 13473

ZONING CLASSIFICATION:  
AG-RES DIST B  
LOT AREA: 40,000 S.F.  
FRONTAGE: 200 FT.  
DEPTH: 180 FT.  
SETBACKS:  
FRONT: 40'  
SIDE: 30'  
REAR: 40'

I CERTIFY THAT THIS PLAN CONFORMS TO THE RULES AND  
REGULATIONS OF THE REGISTRY OF DEEDS.

THIS PLAN WAS PREPARED IN ACCORDANCE WITH THE  
PROCEDURAL AND TECHNICAL STANDARDS FOR THE  
PRACTICE OF LAND SURVEYING IN THE COMMONWEALTH OF  
MASSACHUSETTS.



JOYCE E. HASTINGS, R.L.S.

7/6/2023  
DATE

## PLAN OF LAND HOLLISTON, MASSACHUSETTS

(MIDDLESEX COUNTY)

SCALE: 1"=100' JUNE 27, 2023

PREPARED FOR:

THOMAS MURCH et.al., TRUSTEE  
MURCH PRENTICE REALTY TRUST  
5855 LYMAN ROAD  
TURIN, NY 13473

PREPARED BY:

**GLM** Engineering  
Consultants, Inc.

19 EXCHANGE STREET  
HOLLISTON, MA 01746

P: 508-429-1100 F: 508-429-7160

www.GLMengineering.com