
 


LEGEND	
	VGC (VERTICAL GRANITE CURB)
	OHW (OVER HEAD WIRES)
	UTILITY POLE
	EM (ELECTRIC METER)
	LAMPPOST

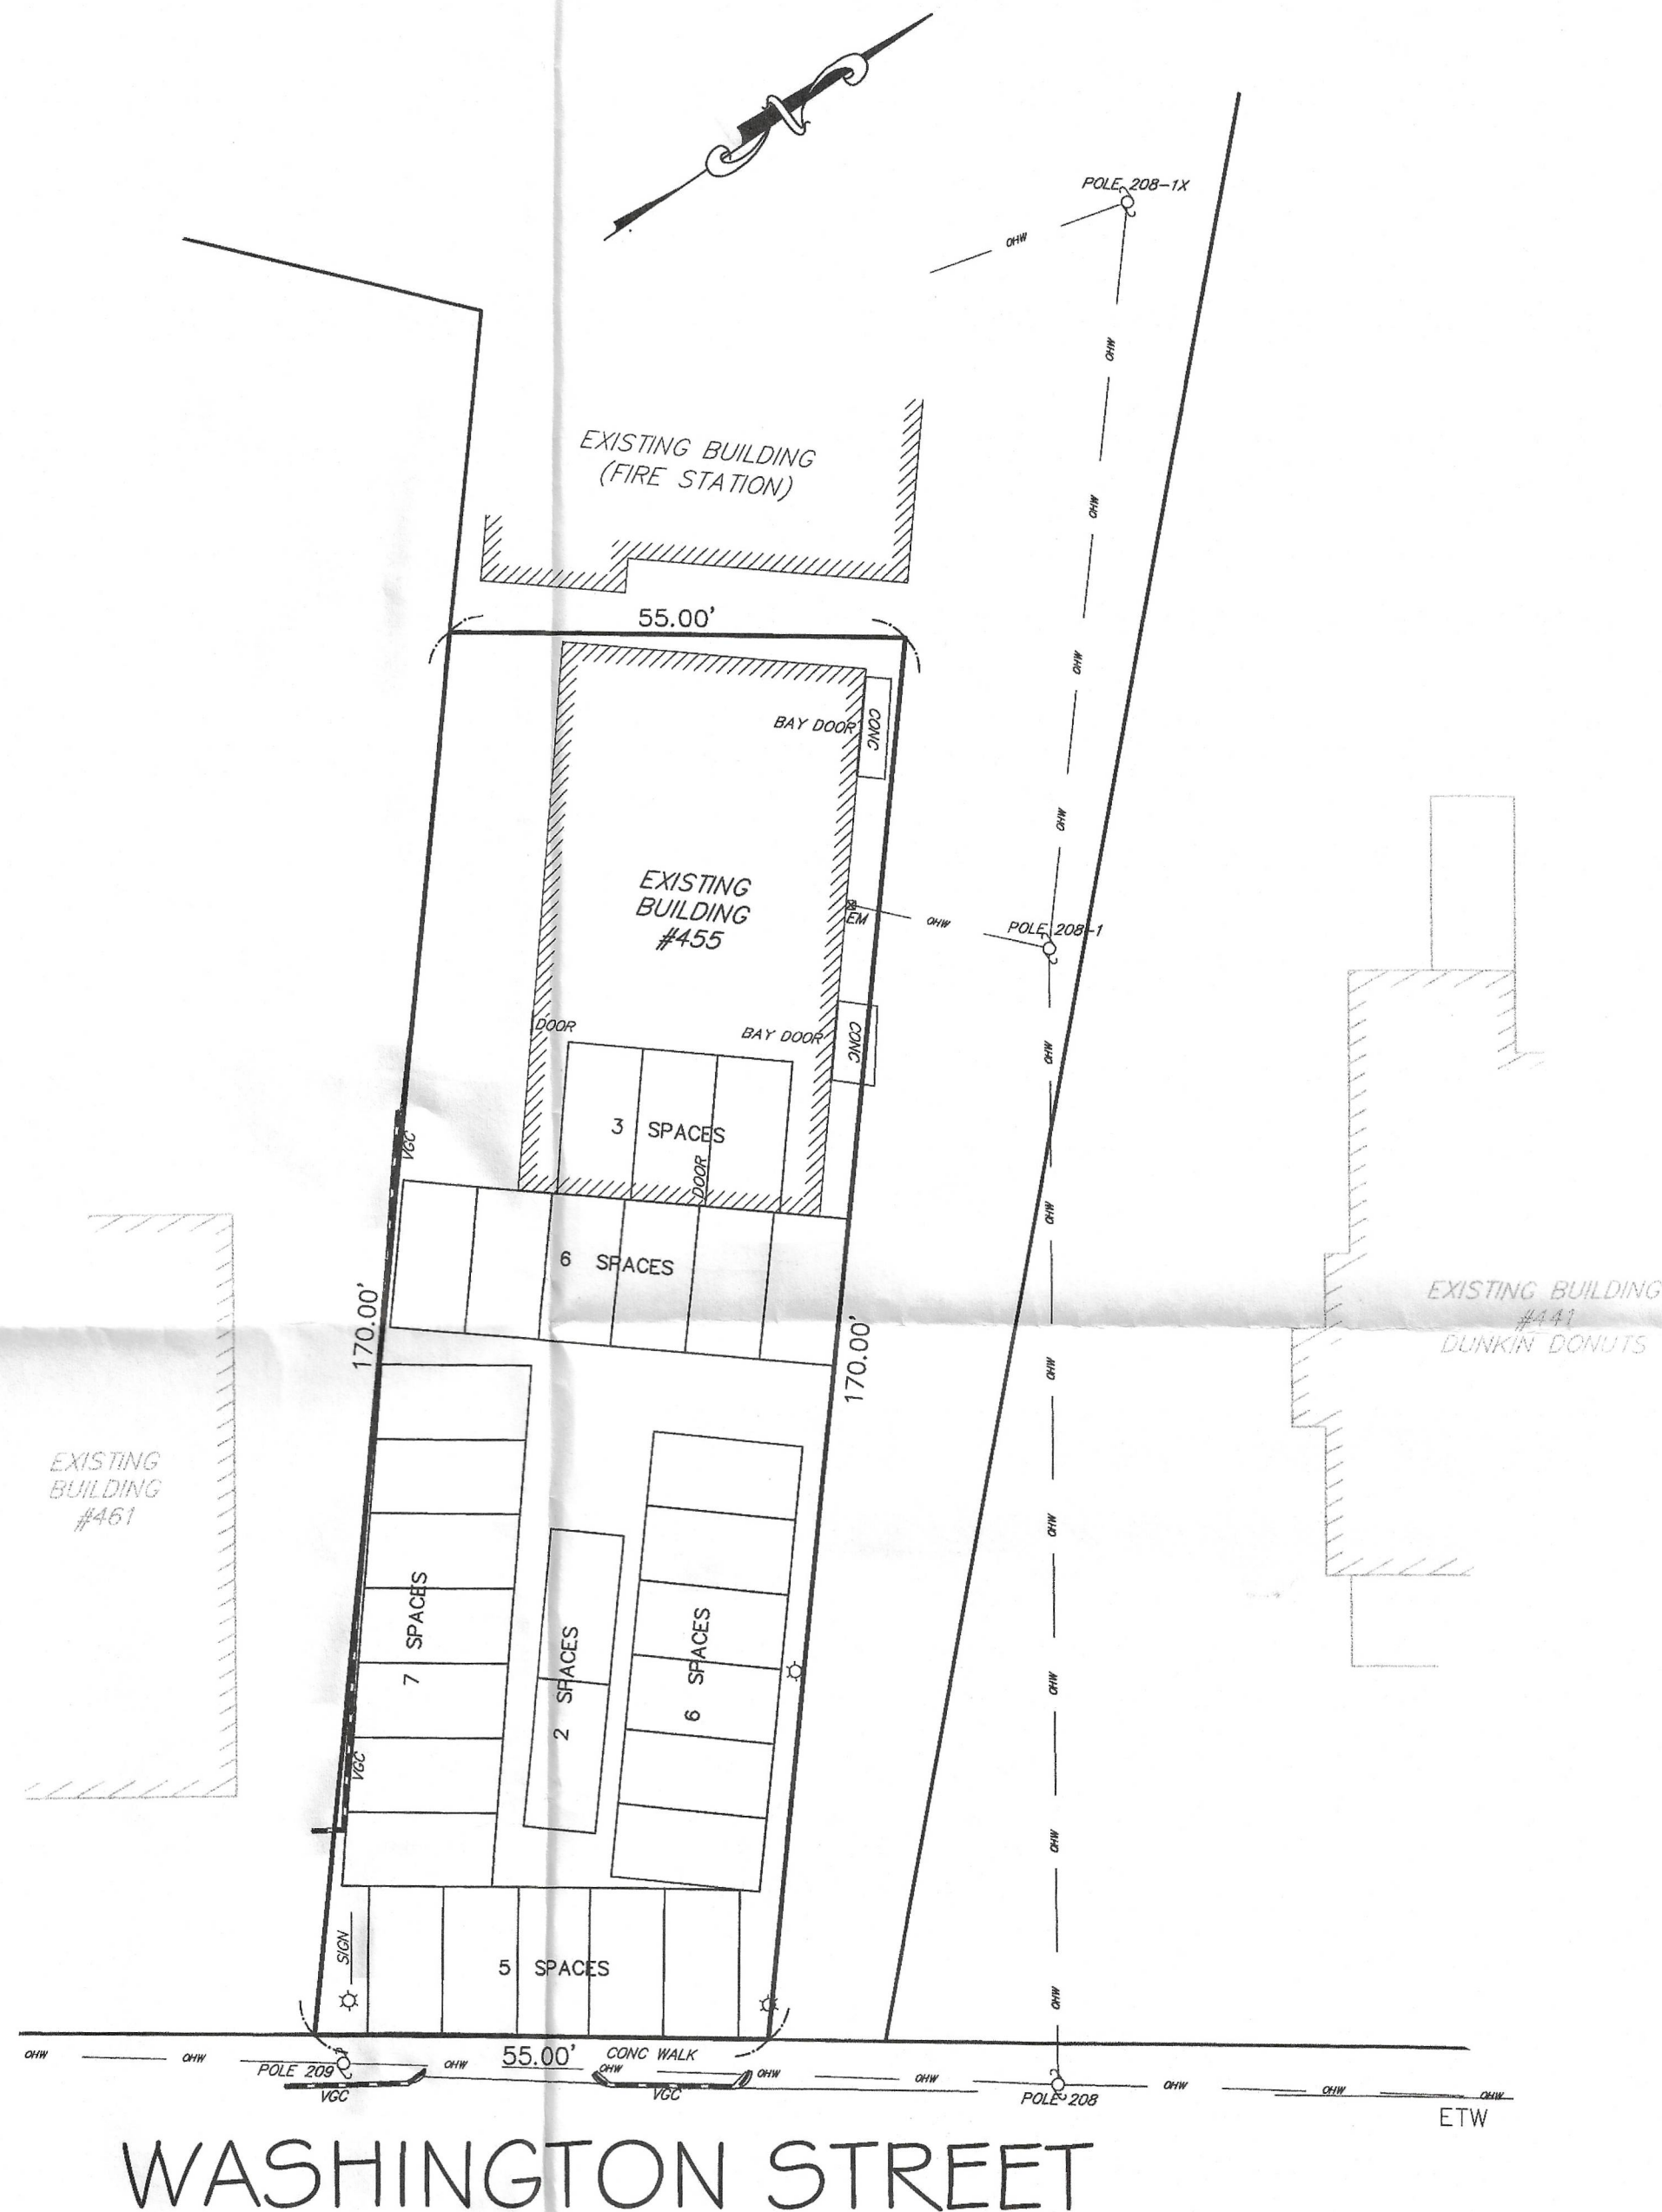

TOTAL PARKING SPACES: 29


ASSESSOR'S REFERENCE:
MAP 11.G, BLOCK 2, LOT 29

DEED REFERENCE:
MIDDLESEX SOUTH COUNTY REGISTRY OF
DEEDS
Bk. 50485, Pg. 515

OWNER OF RECORD:
ELLEN BRASSARD 2007 TRUST
5 HIAWATHA ROAD
HARWICH PORT, MA 02646


APPLICANT:
CAR EXPERTS, INC.
c/o ANIS LAHIANI
567 CONCORD STREET
HOLLISTON, MA 01746

WASHINGTON STREET

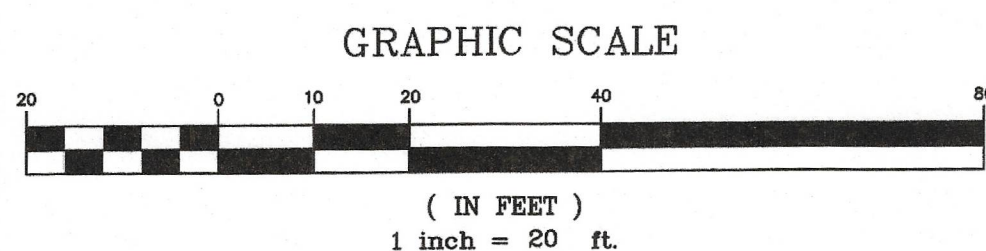

GLM Engineering
Consultants, Inc.
19 EXCHANGE STREET
HOLLISTON, MA 01746
P:508-429-1100 F:508-429-7160
www.GLMengineering.com

FLD.:
RC, DD
DRW.:
CNG
CHKD.:
JEH

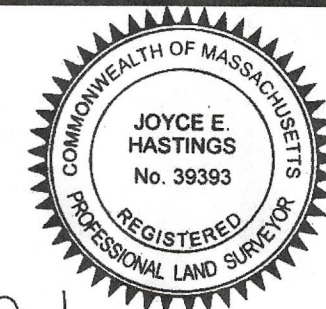

J. Hastings 2/8/2022

PROPOSED PARKING PLAN
455 WASHINGTON STREET
HOLLISTON, MASSACHUSETTS
PREPARED FOR
CAR EXPERTS, INC.
567 CONCORD STREET
HOLLISTON, MA 01746

JOB No. 17,233
DATE: 2/8/2022
SCALE: 1"=20'
PLAN No: 20,410