


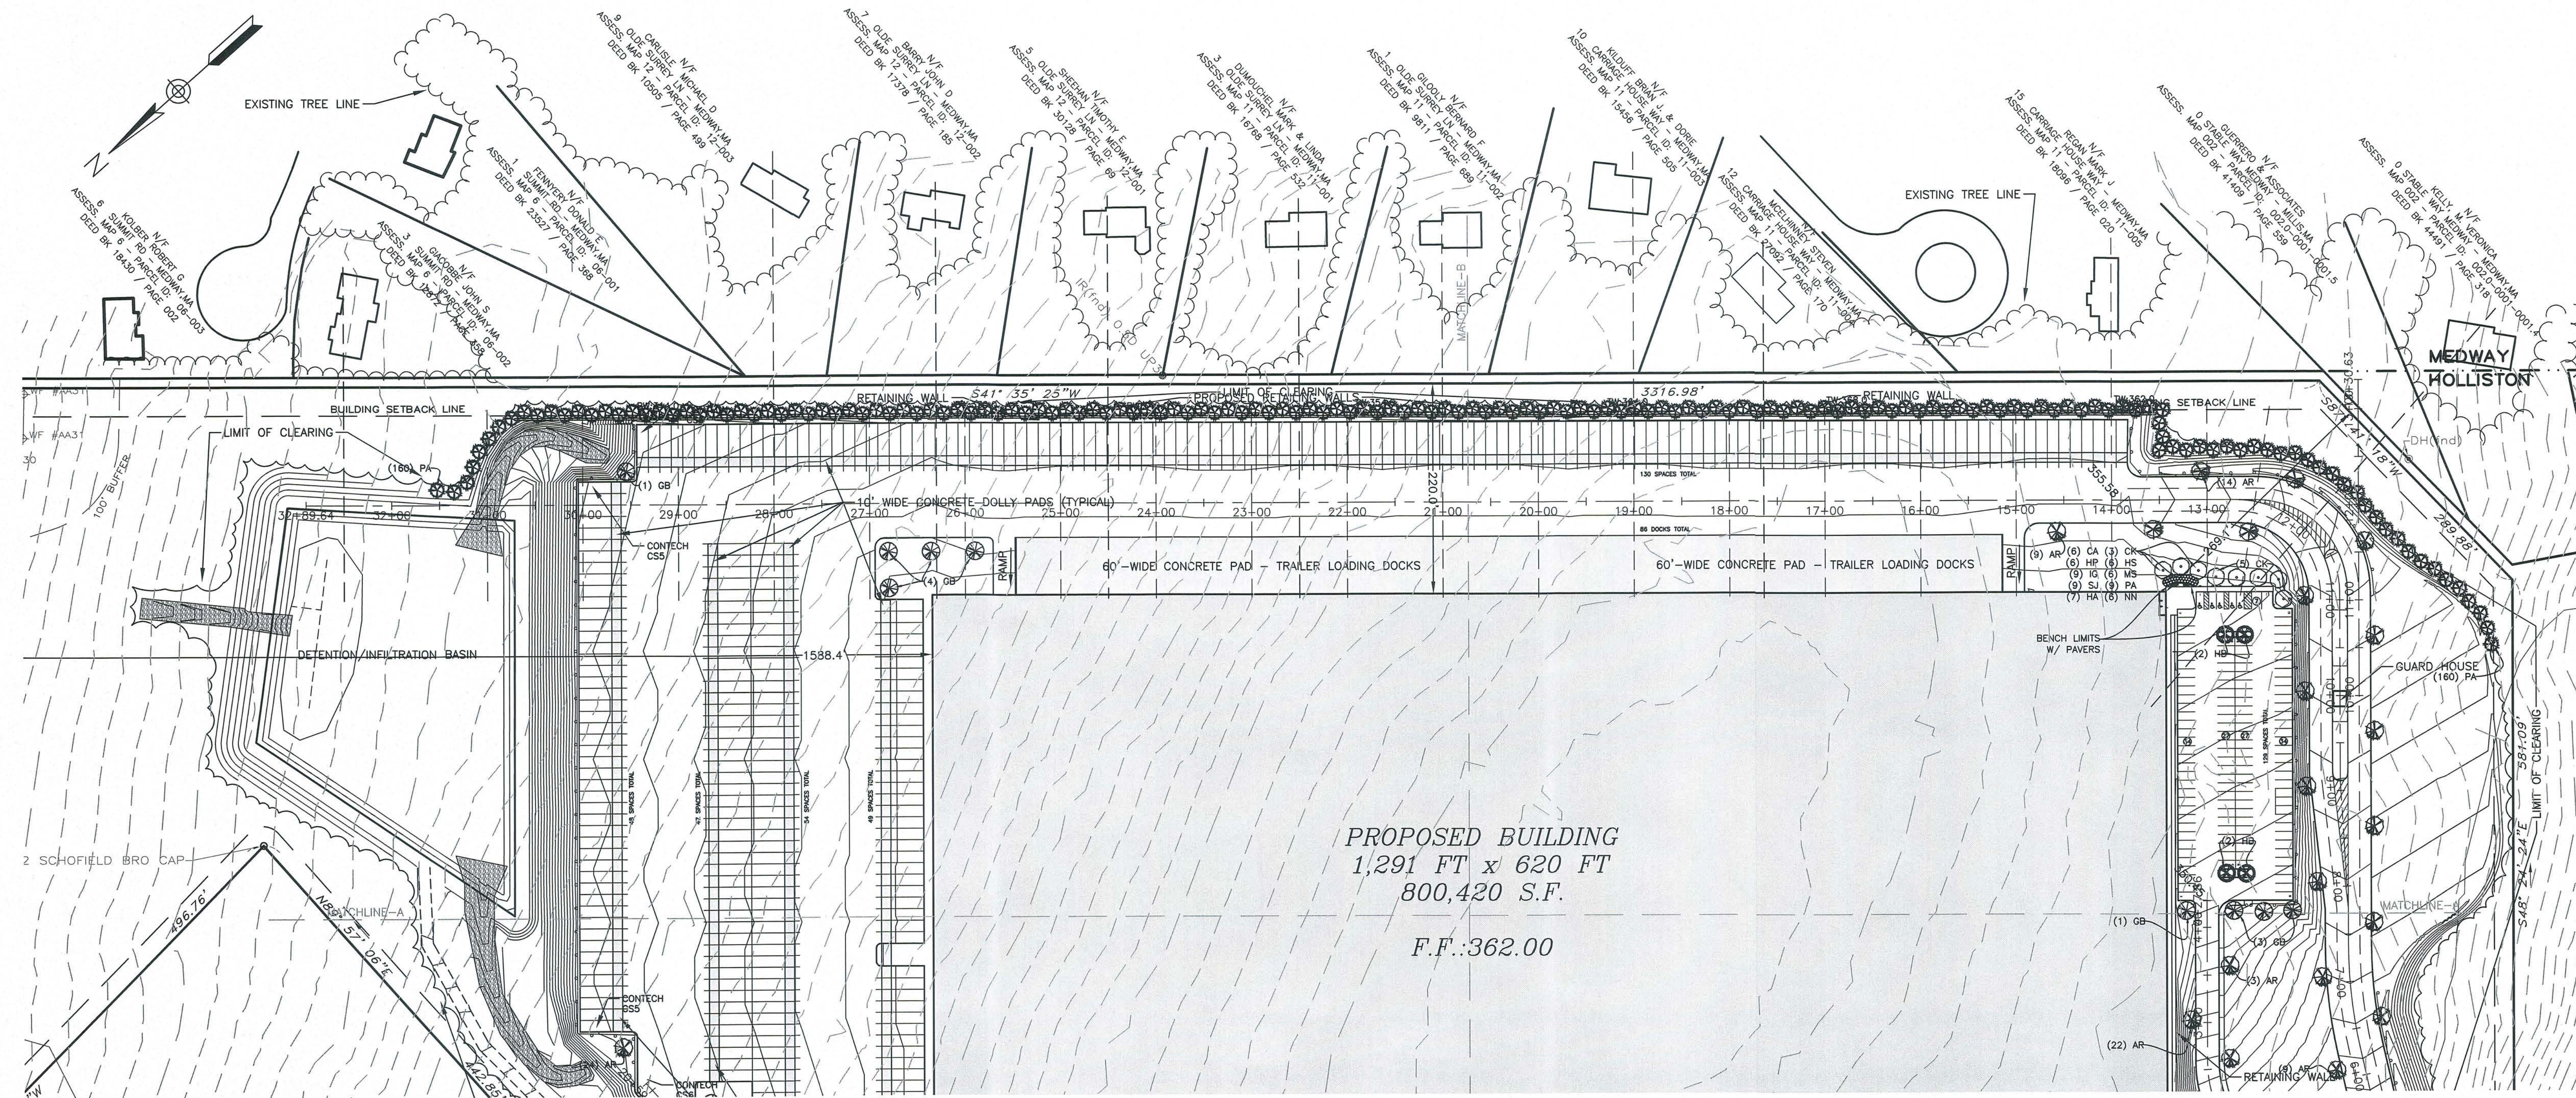

ENGINEERING DESIGN CONSULTANTS, INC. SHALL NOT BE RESPONSIBLE FOR CONSTRUCTION MEANS, METHODS, TECHNIQUES, OR PROCEDURES UTILIZED BY THE CONTRACTOR, NOR FOR THE SAFETY OF PUBLIC OR CONTRACTOR'S EMPLOYEES, OR FOR THE FAILURE OF THE CONTRACTOR TO CARRY OUT THE WORK IN ACCORDANCE WITH THE CONTRACT DOCUMENTS.

ENGINEERING DESIGN CONSULTANTS, INC.'S LIABILITY FOR THIS PLAN IS LIMITED TO THE EXTENT OF ITS FEE LESS THIRD PARTY COSTS.

DRAWN BY: WML
CHECKED BY: PSB
APPROVED BY: PSB


REVISIONS:

0 1/8/20

REV #

DATE

ISSUED FOR DISCUSSION
DESCRIPTION

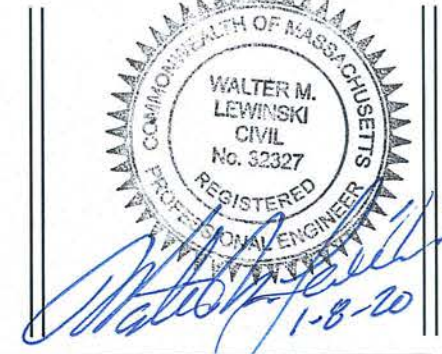

PREPARED BY:



Engineering Design Consultants, Inc.
Turnpike Road
Southborough, Massachusetts
ph:(508)480-0225 fax:(800)832-5781

PROJECT:

555 HOPPING BROOK ROAD
HOLLISTON, MASSACHUSETTS
(MIDDLESEX COUNTY)

TITLE:

SECTIONS
555 HOPPING BROOK ROAD
HOLLISTON, MASSACHUSETTS

OWNER/APPLICANT:

CRG INTEGRATED REAL ESTATE SOLUTIONS
35 E. WACKER DRIVE
CHICAGO, ILLINOIS 60601





FILE NO: 3663 PRESENTATION
PLAN

DATE: JANUARY 8, 2020

DEFINITIVE PLAN NO:

1 of 3

1

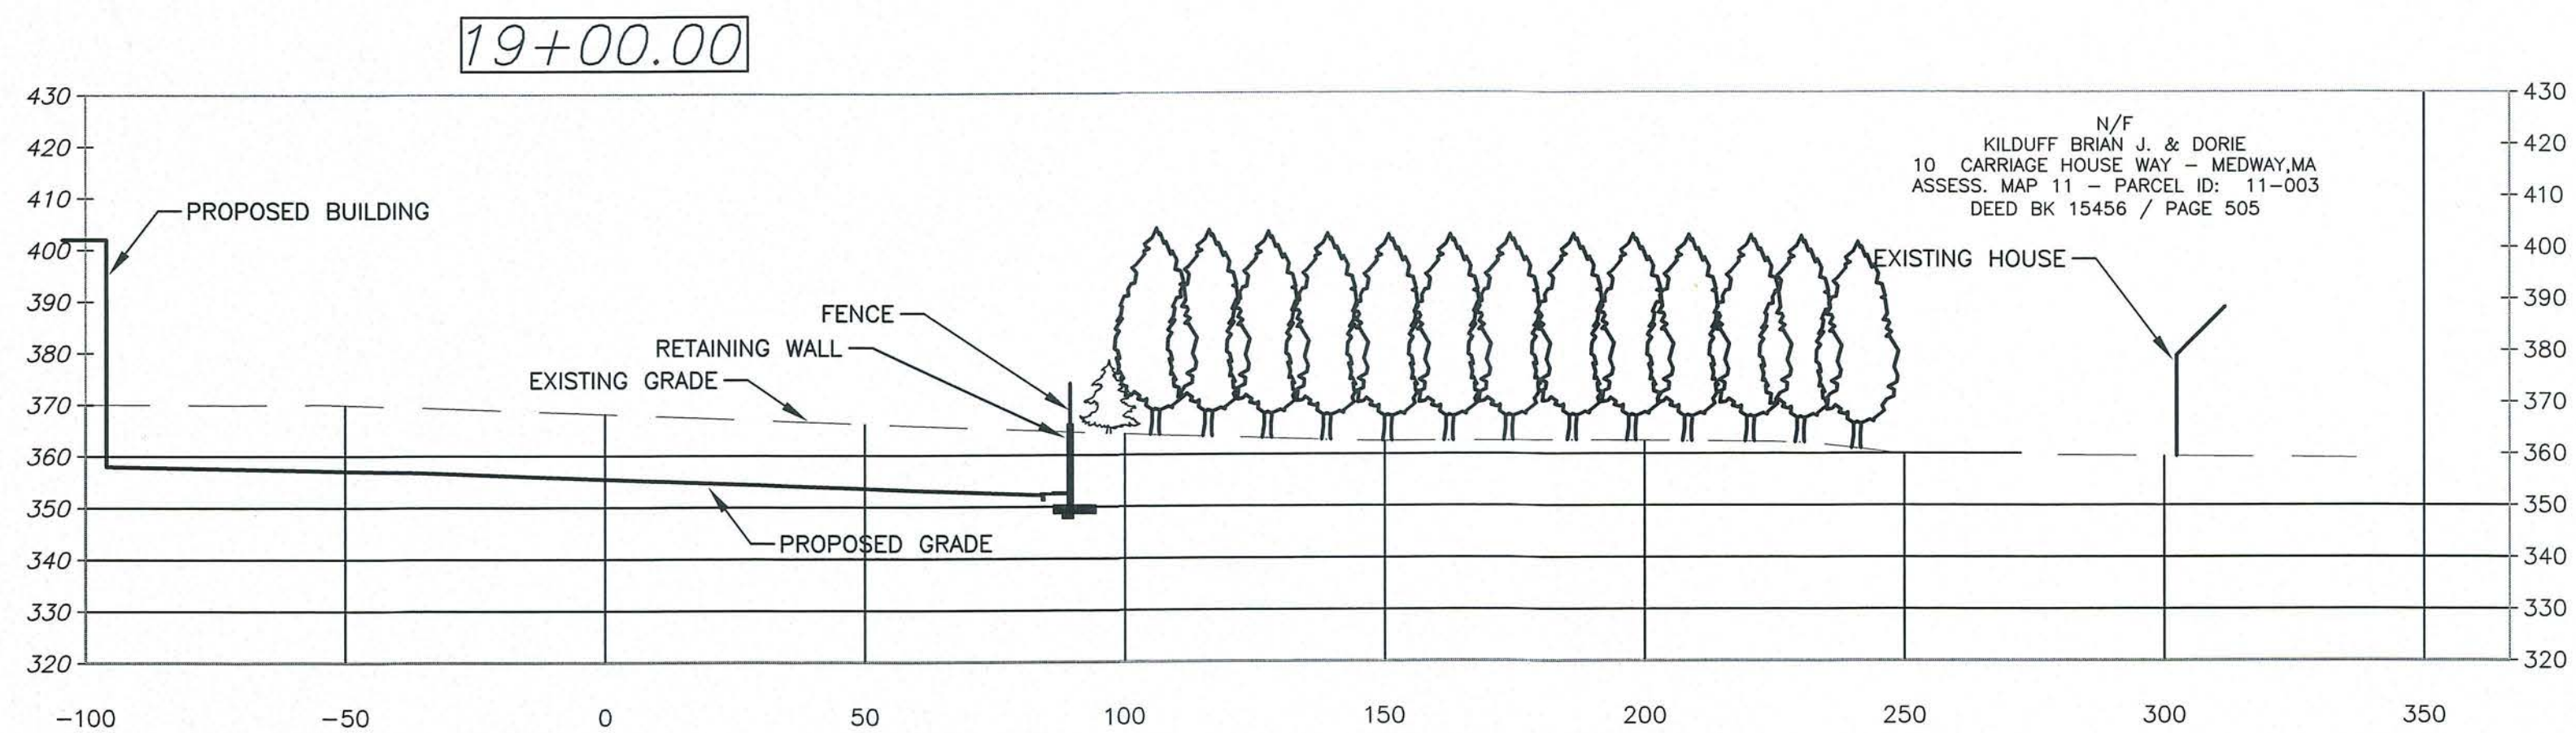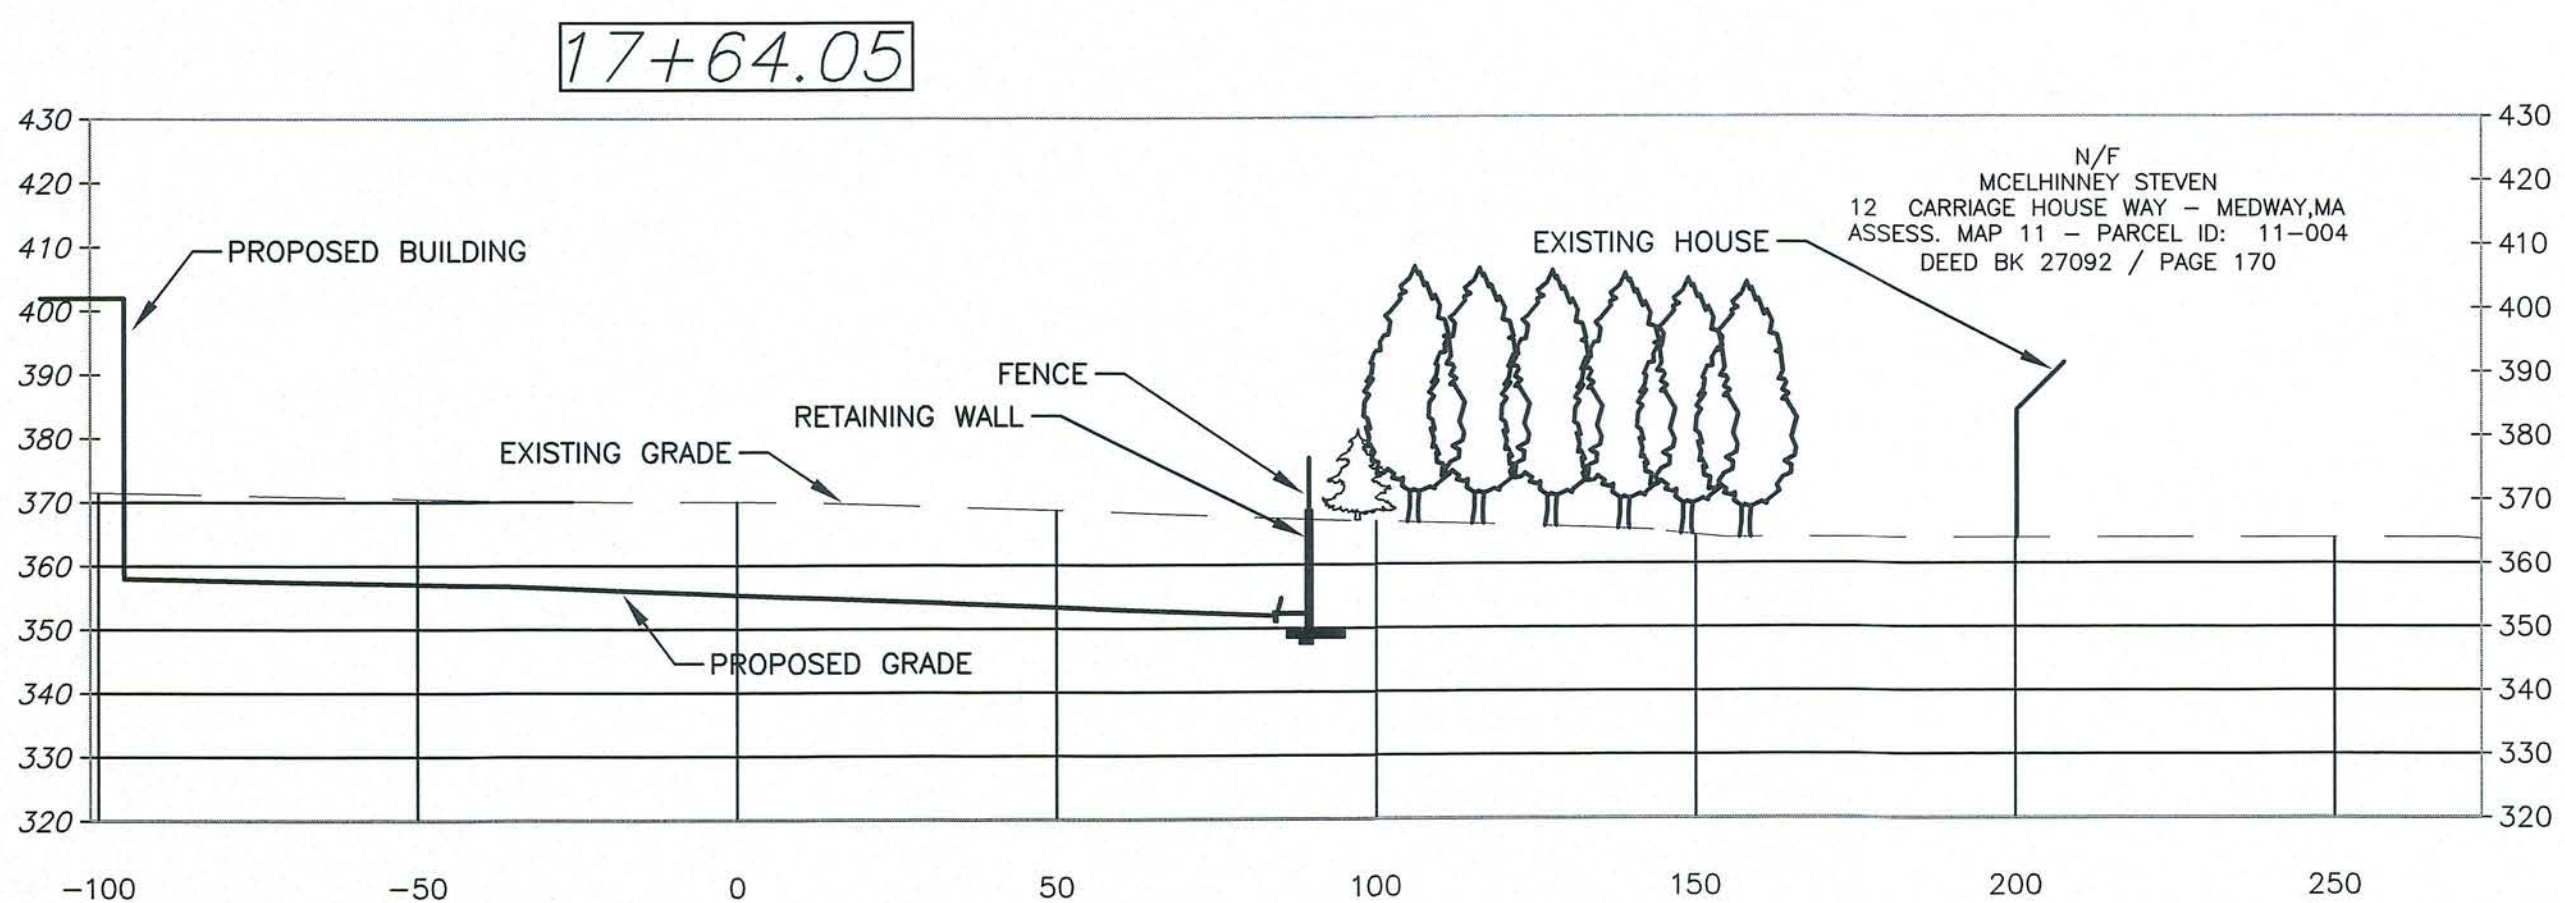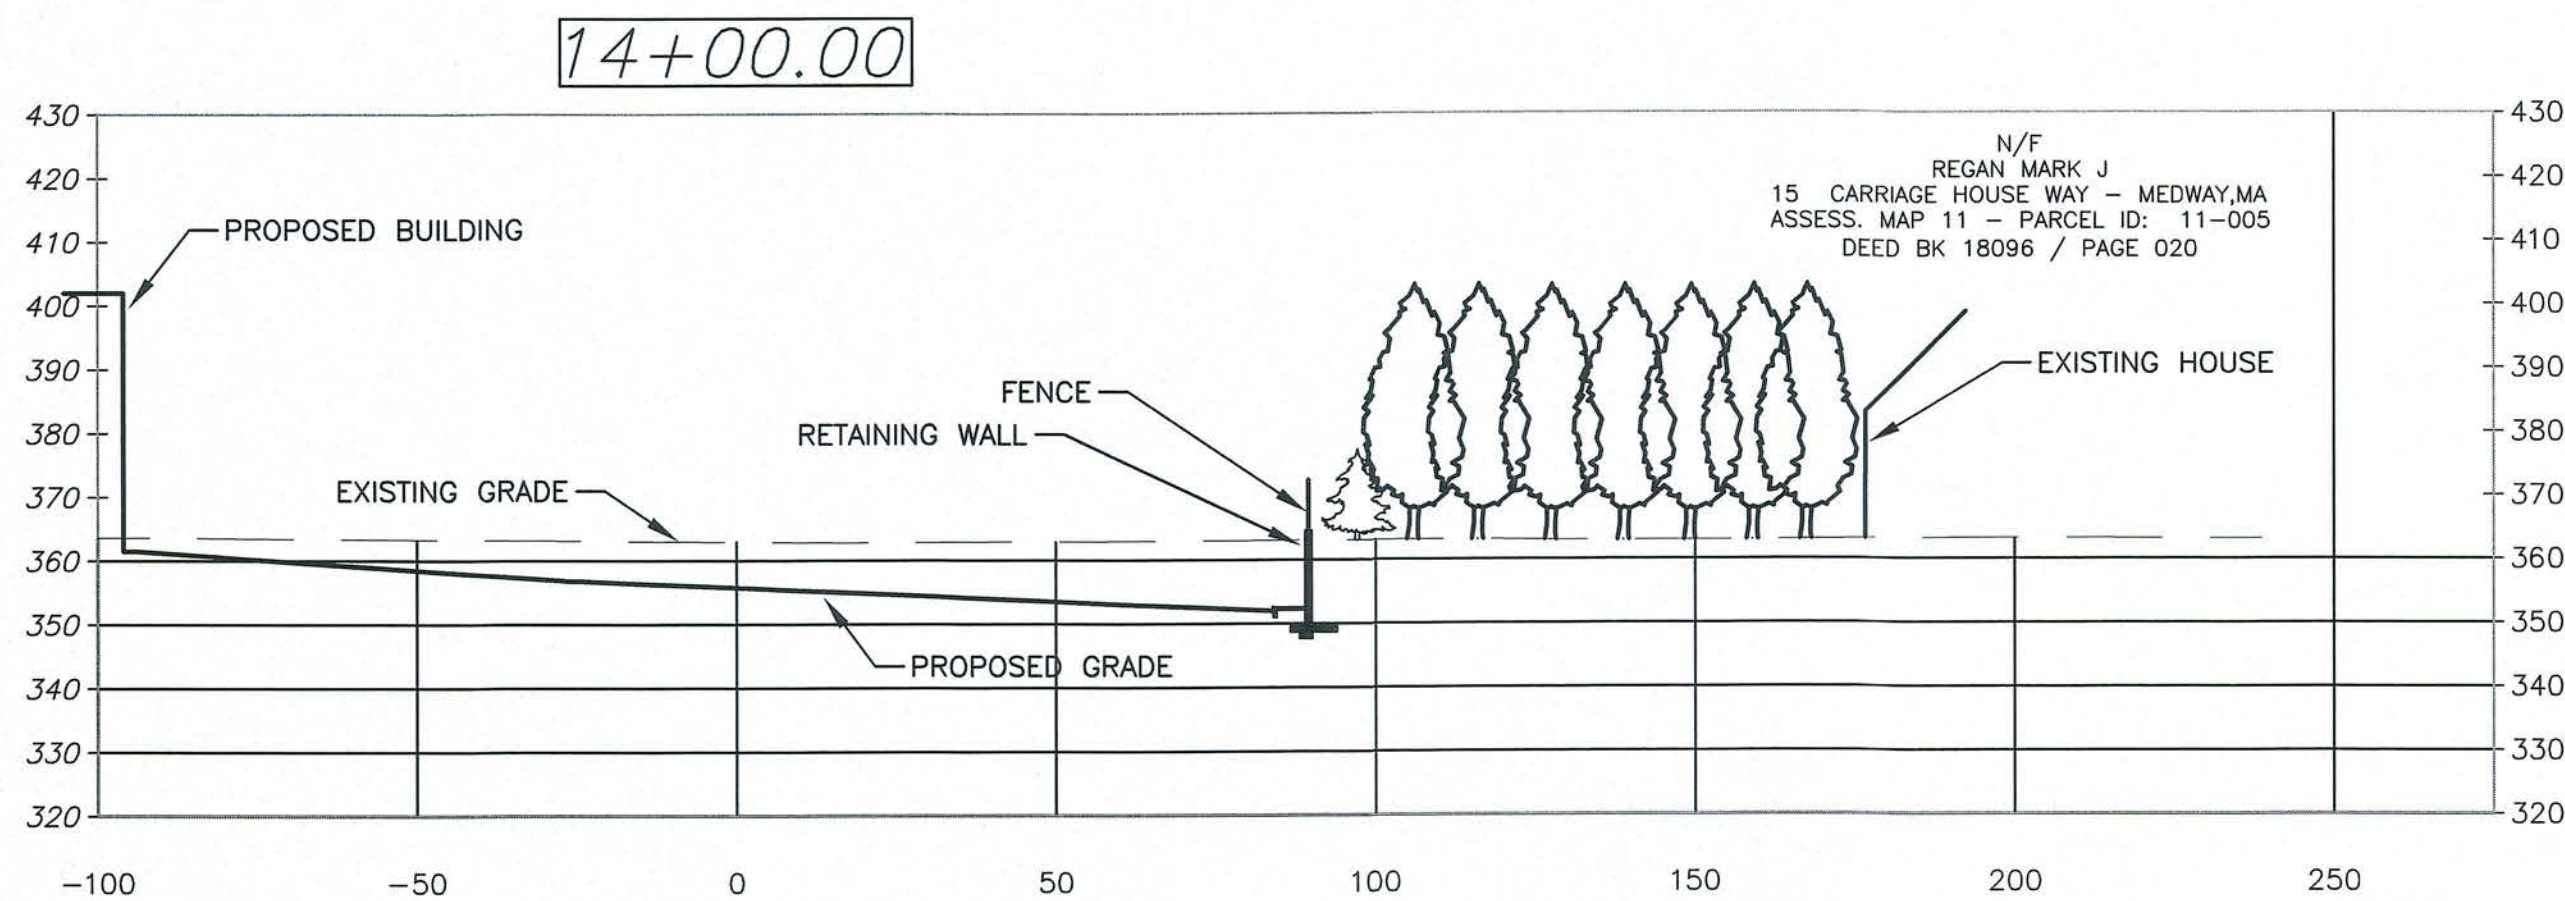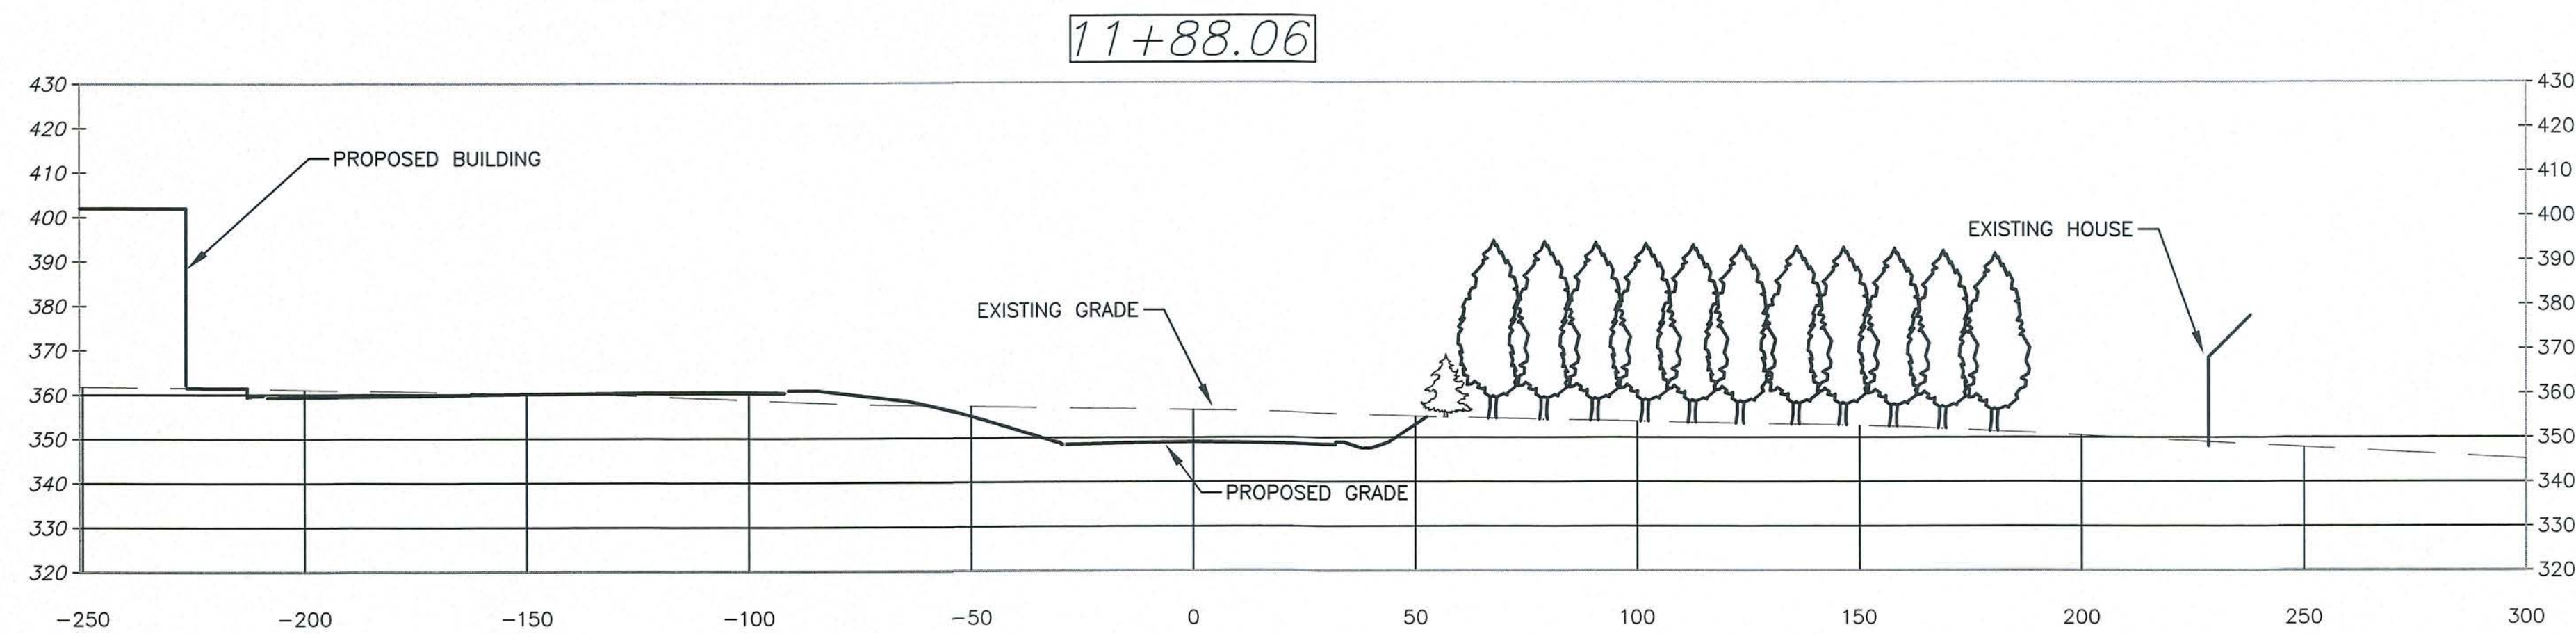

0 30 60 100
SCALE: 1" = 30'


Bufftech®

CERTAINTEE CORPORATION FENCE
DECK AND RAIL DIVISION
231 SHIP CANAL PARKWAY
BUFFALO, NY 14218
TOLL FREE: 1-800-333-0569
PHONE: (716) 823-3023
FAX: (716) 823-2843
www.certainteed.com

☒ SELECT DESIRED SIZE:
☐ 8' HEIGHT X 8' WIDE (TWO STACKED PANELS)

☒ SELECT DESIRED COLOR:

☐ BEIGE GRANITE
☐ BROWN GRANITE
☐ DARK BROWN GRANITE
☐ DESERT GRANITE
☐ GRAY GRANITE
☐ BLACK GRANITE

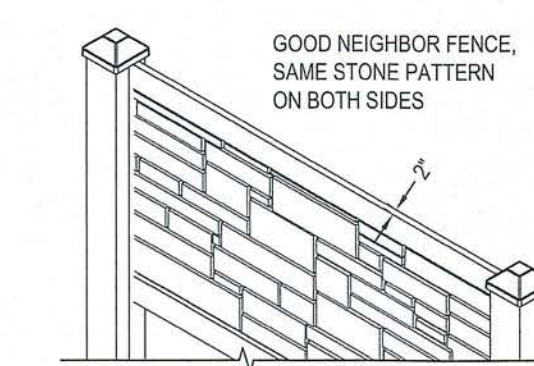

GOOD NEIGHBOR FENCE;
SAME STONE PATTERN
ON BOTH SIDES

142" POST HEIGHT

96"

5" X 5" POST

MINIMUM TOP OF POST
TO GROUND LEVEL

GROUND LEVEL

4"

ELEVATION VIEW




















































ALL RIGHTS RESERVED
NO PART OF THIS DOCUMENT MAY BE REPRODUCED OR TRANSMITTED IN ANY FORM OR BY ANY MEANS, ELECTRONIC OR MECHANICAL, WITHOUT THE PRIOR WRITTEN PERMISSION OF ENGINEERING DESIGN CONSULTANTS, INC. ANY REPRODUCTION OR TRANSMISSION OF THIS DOCUMENT WITHOUT THE PRIOR WRITTEN PERMISSION OF ENGINEERING DESIGN CONSULTANTS, INC. SHALL RENDER THEM INVALID AND UNUSABLE.

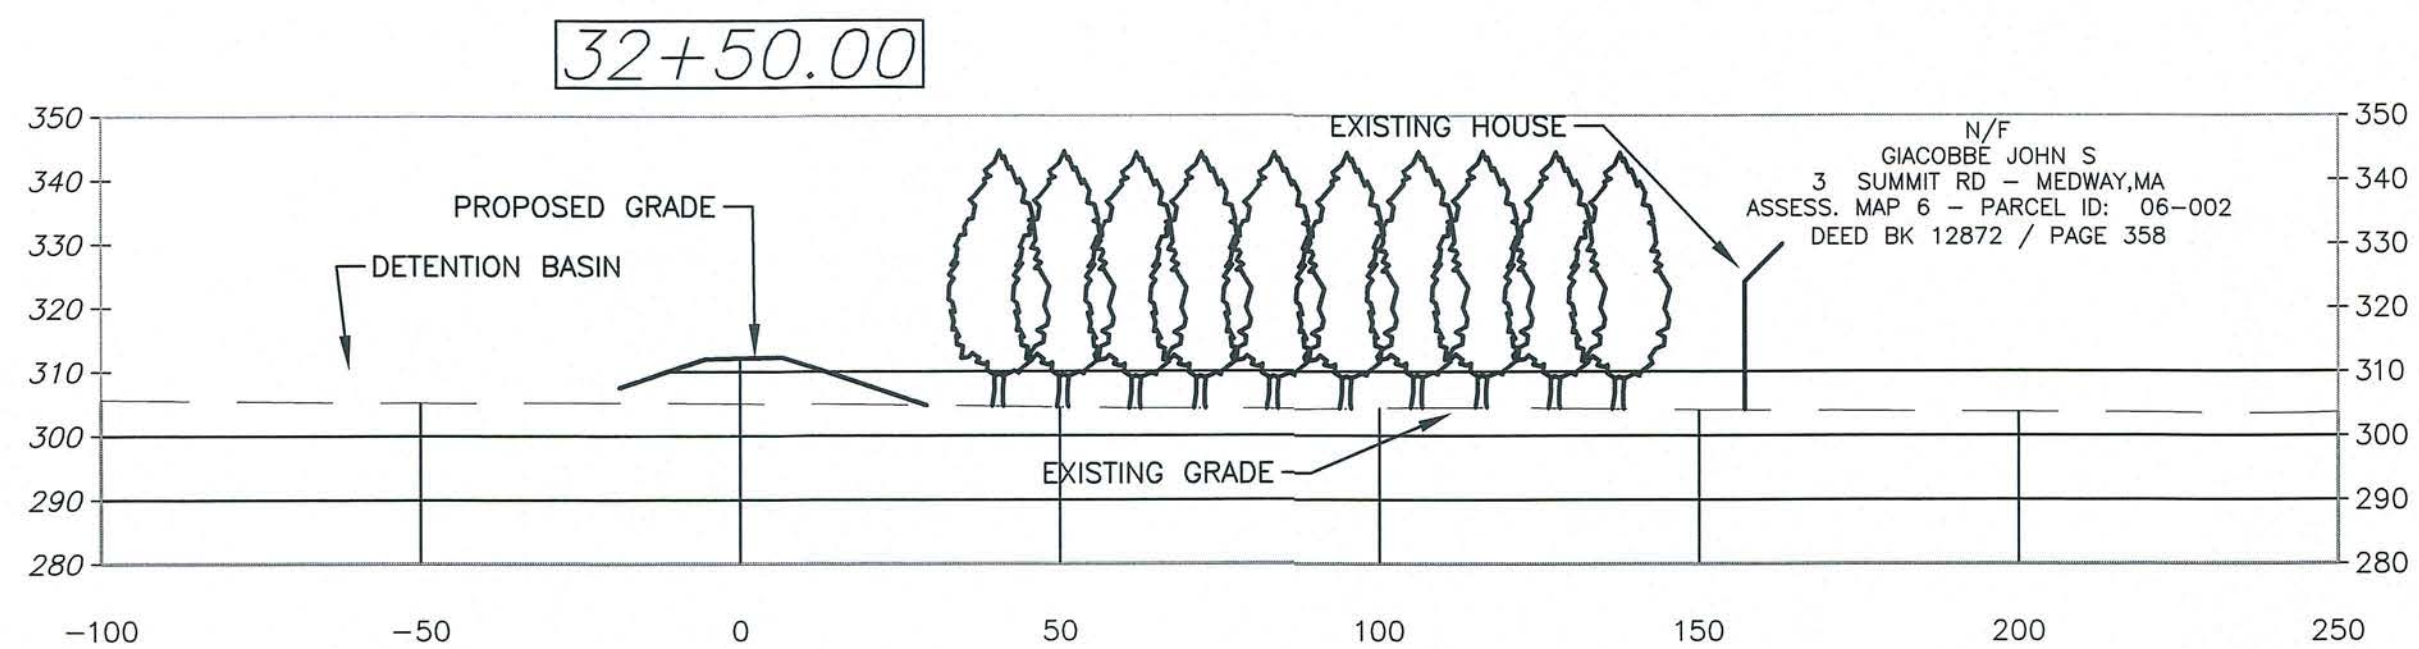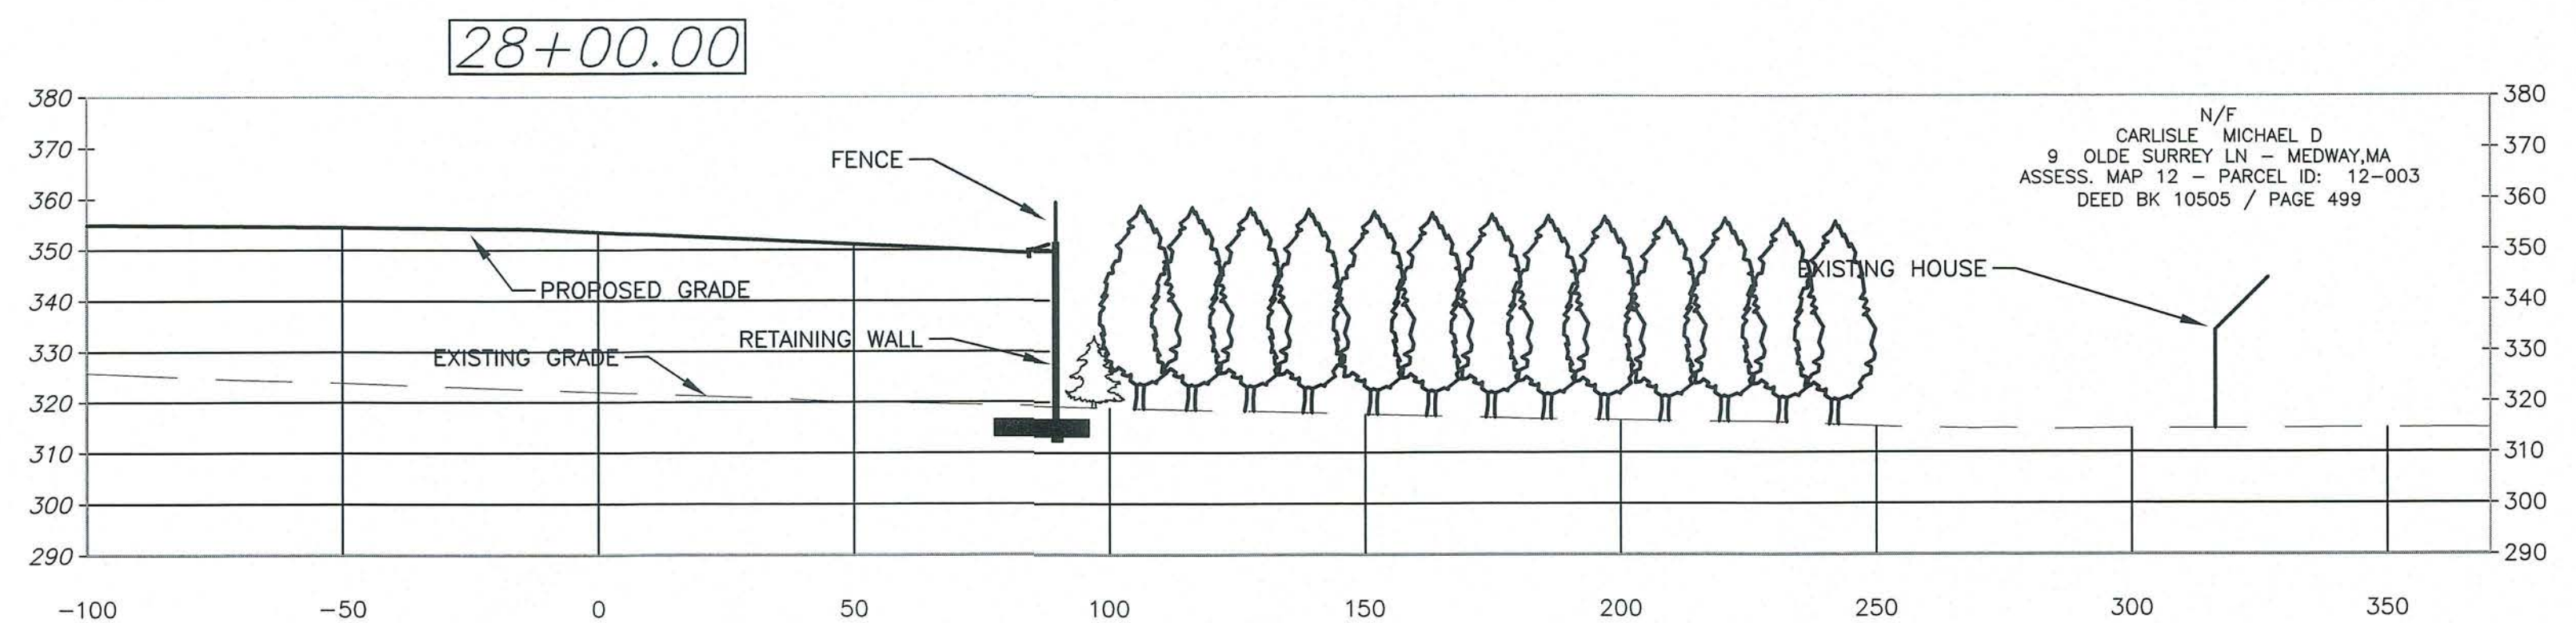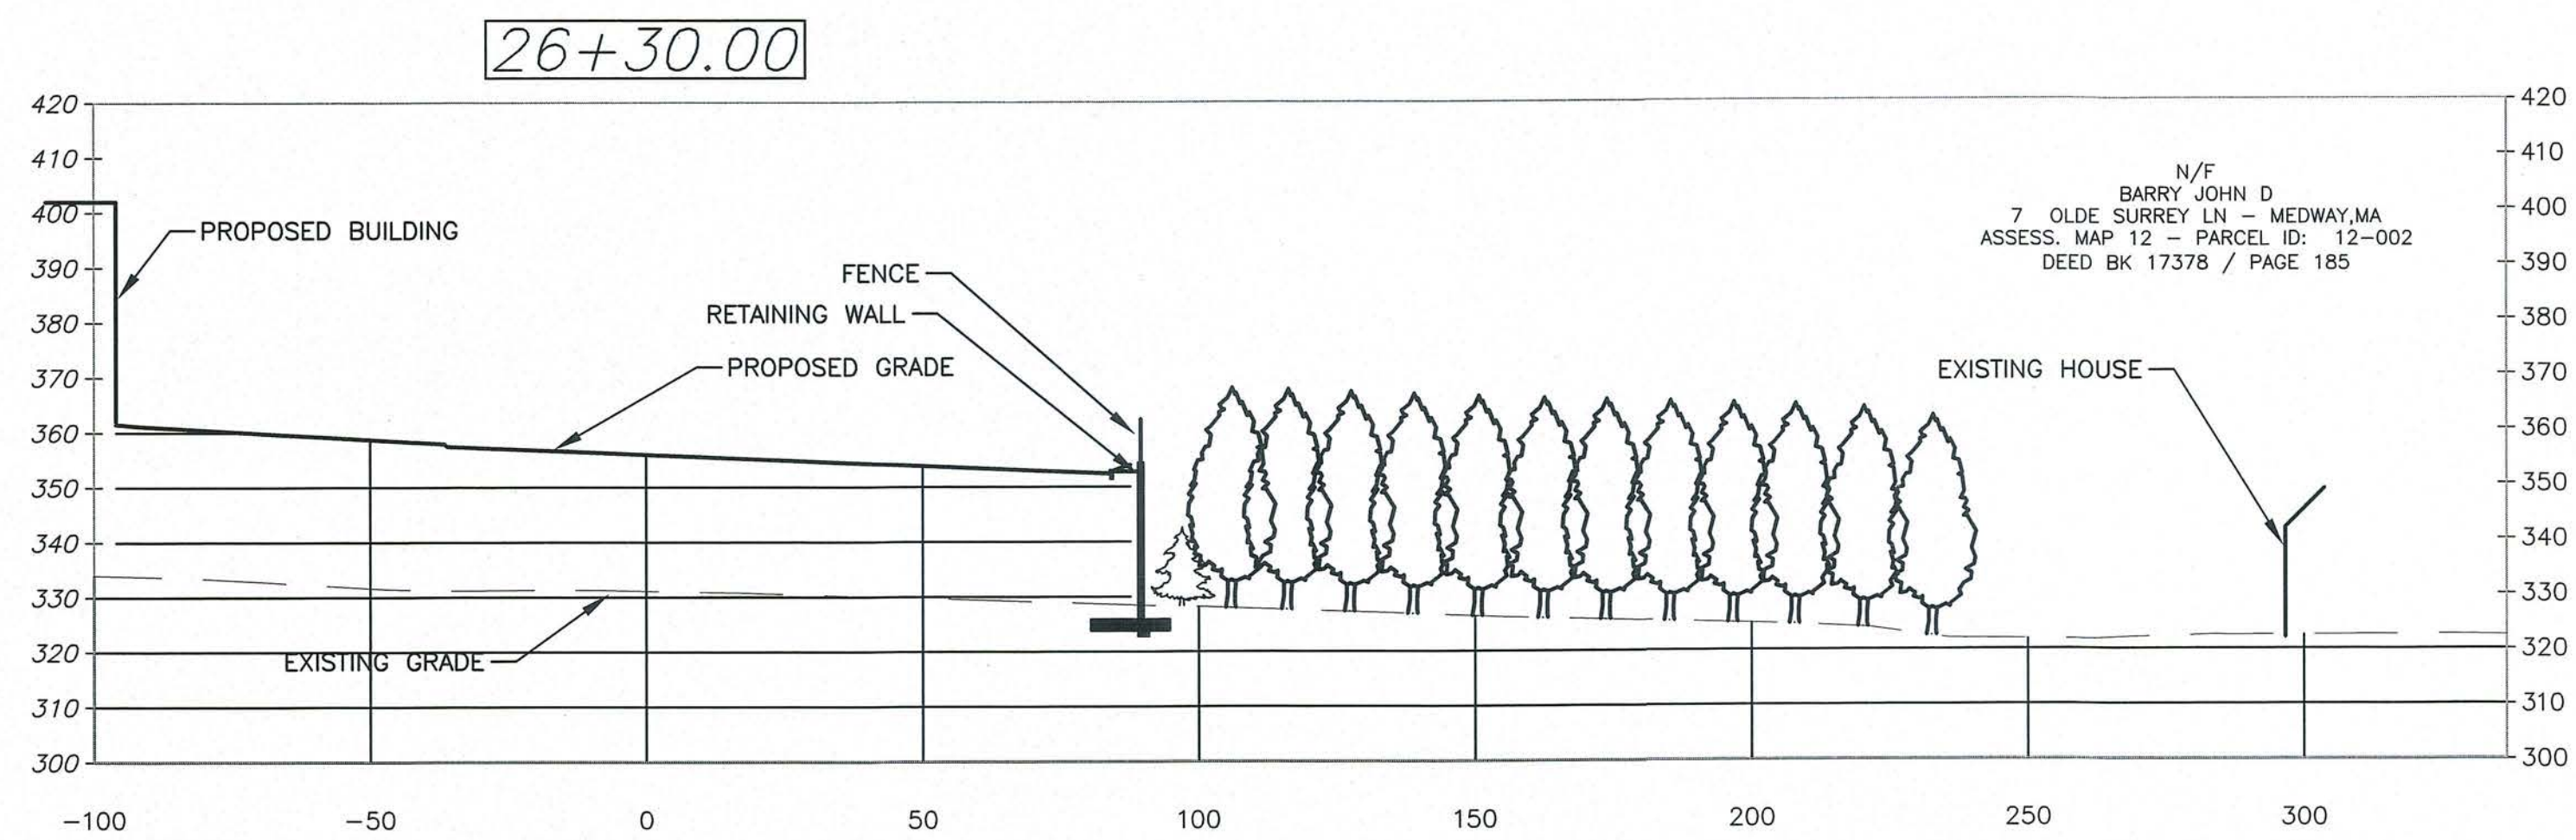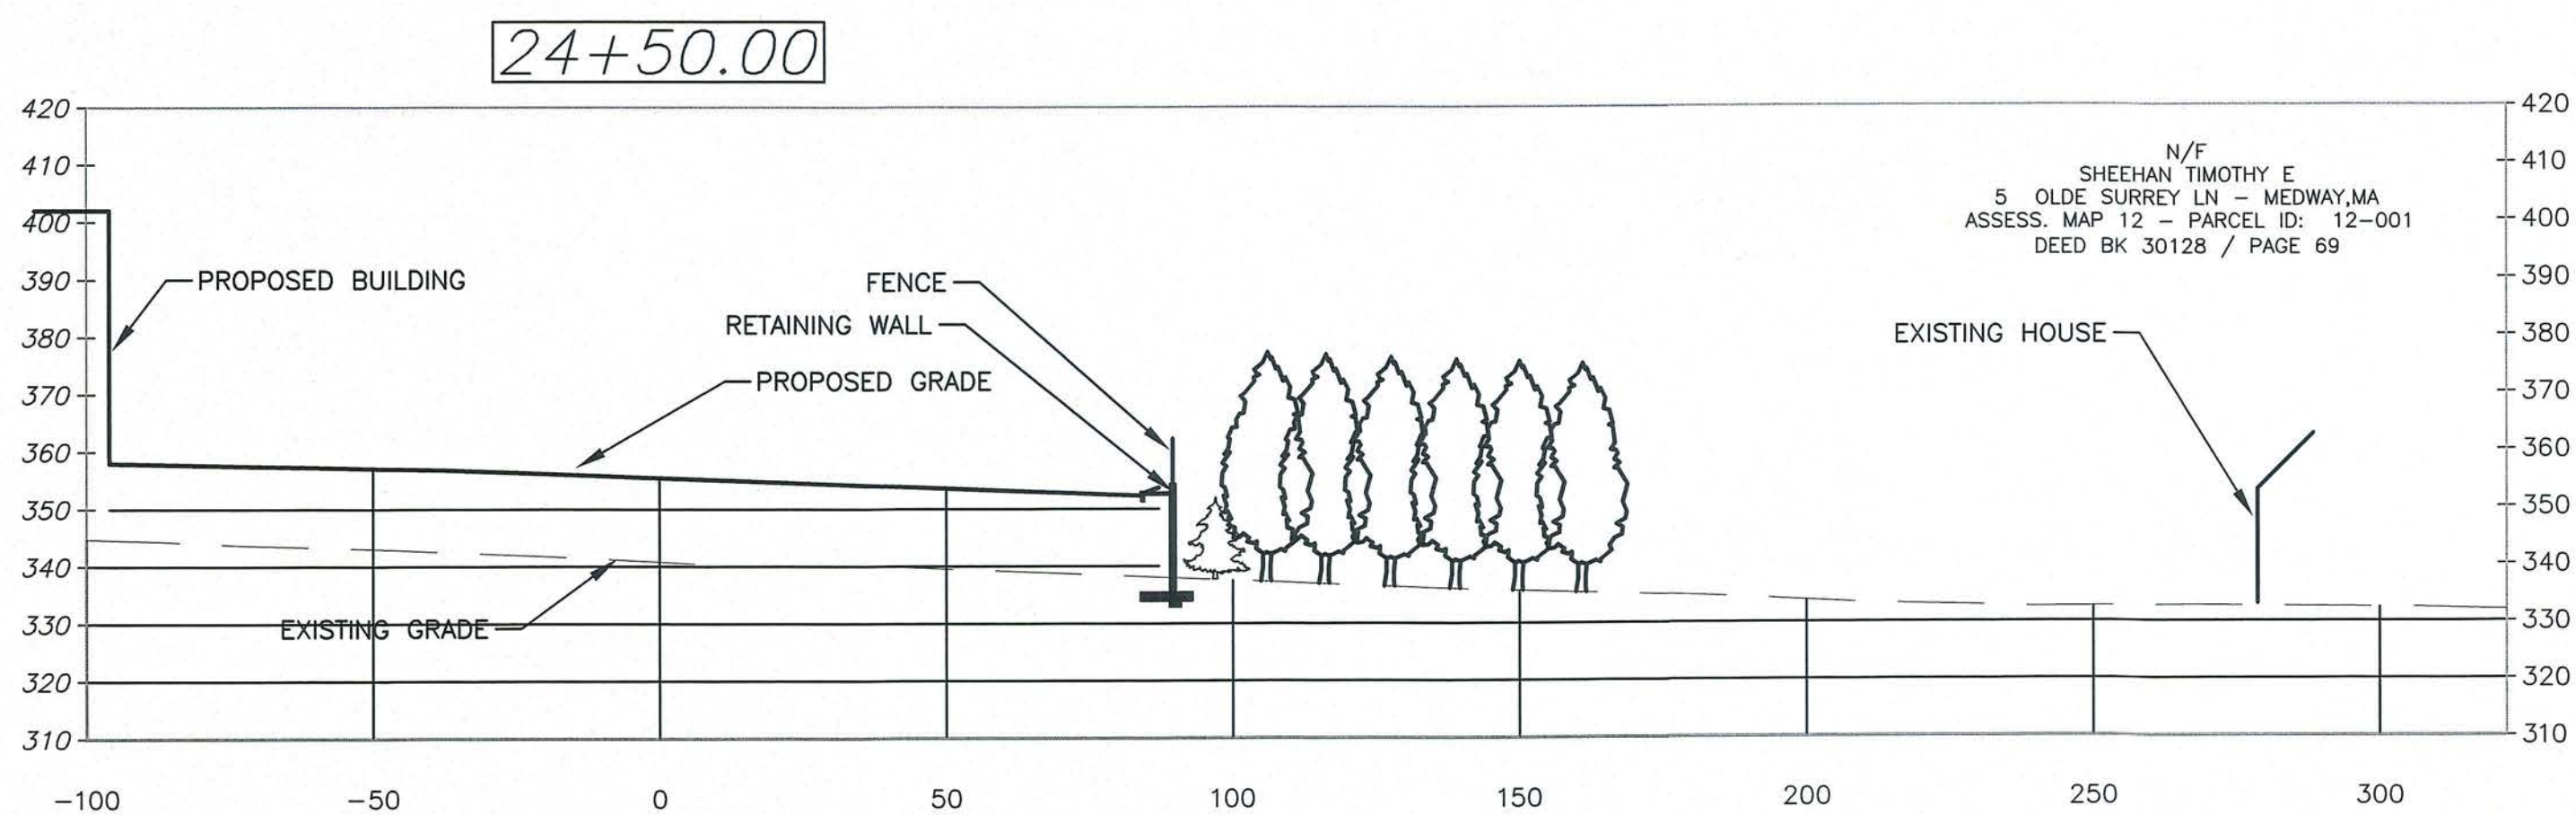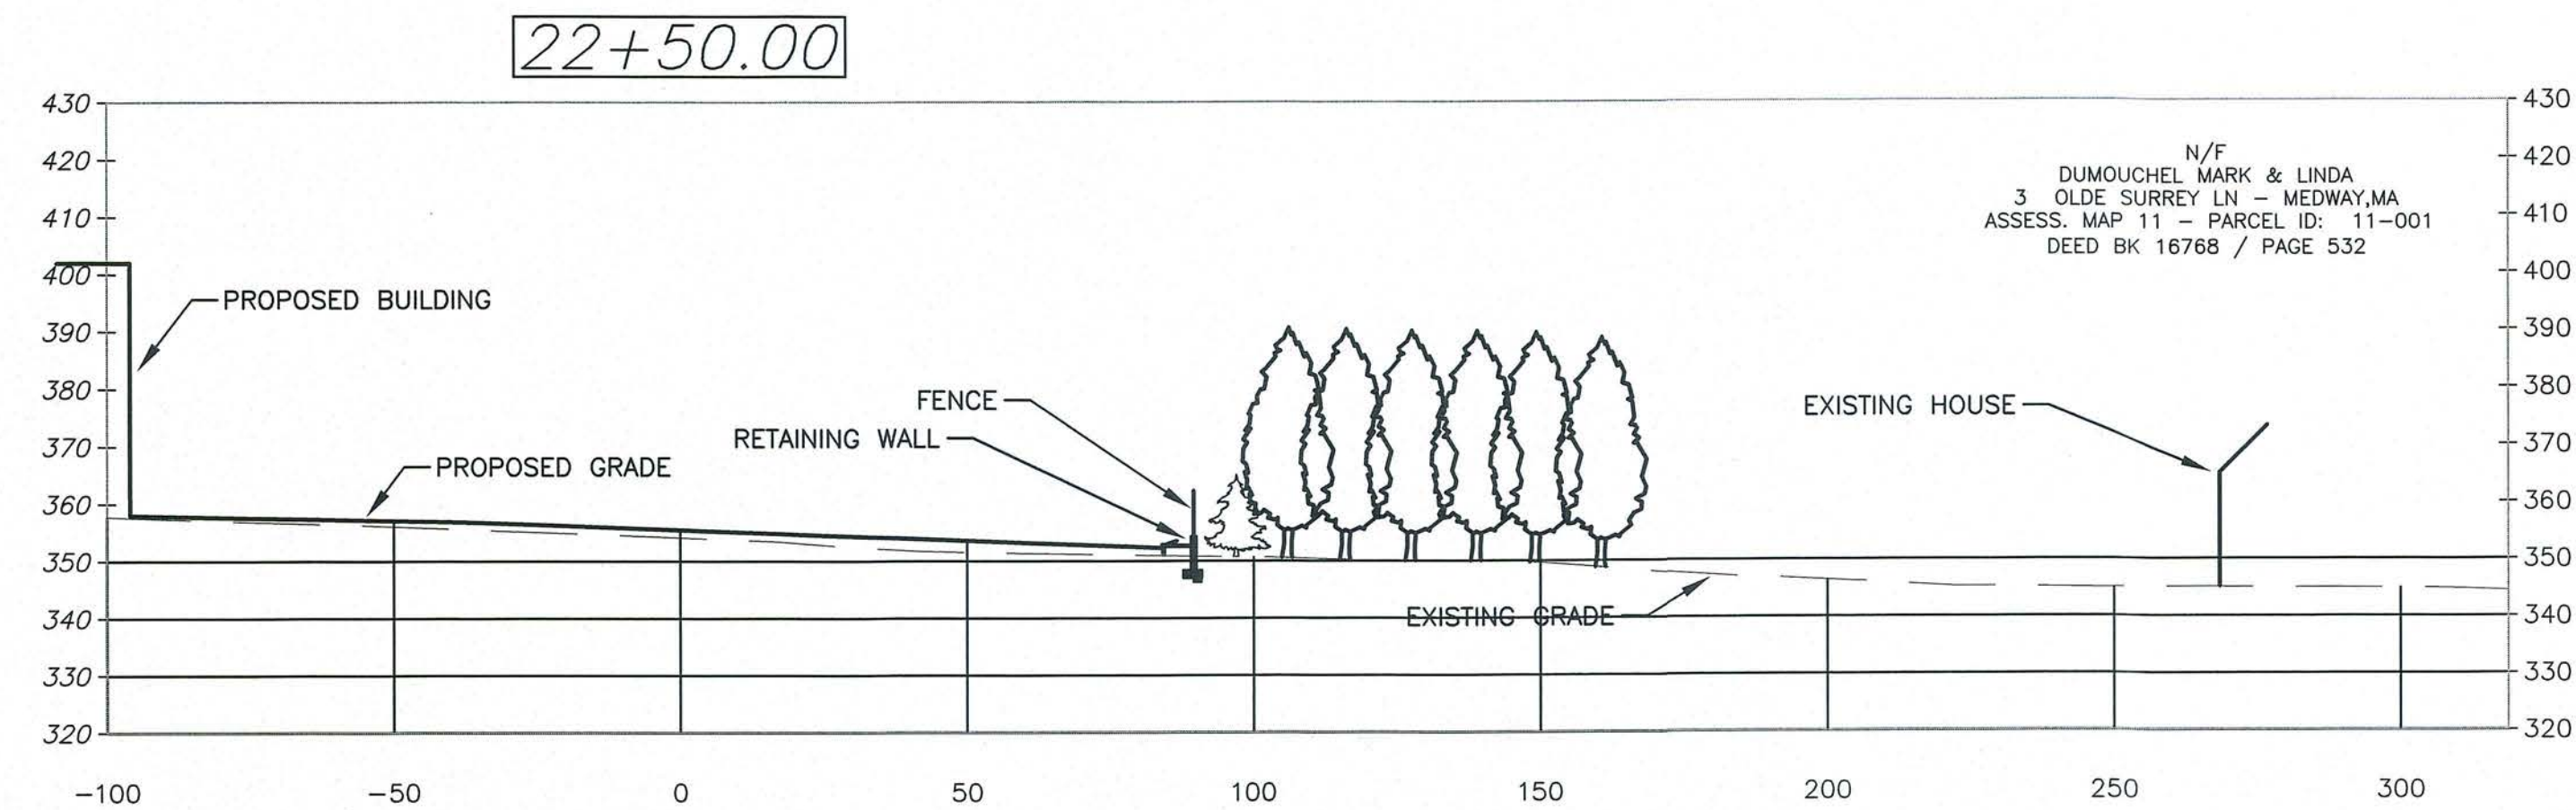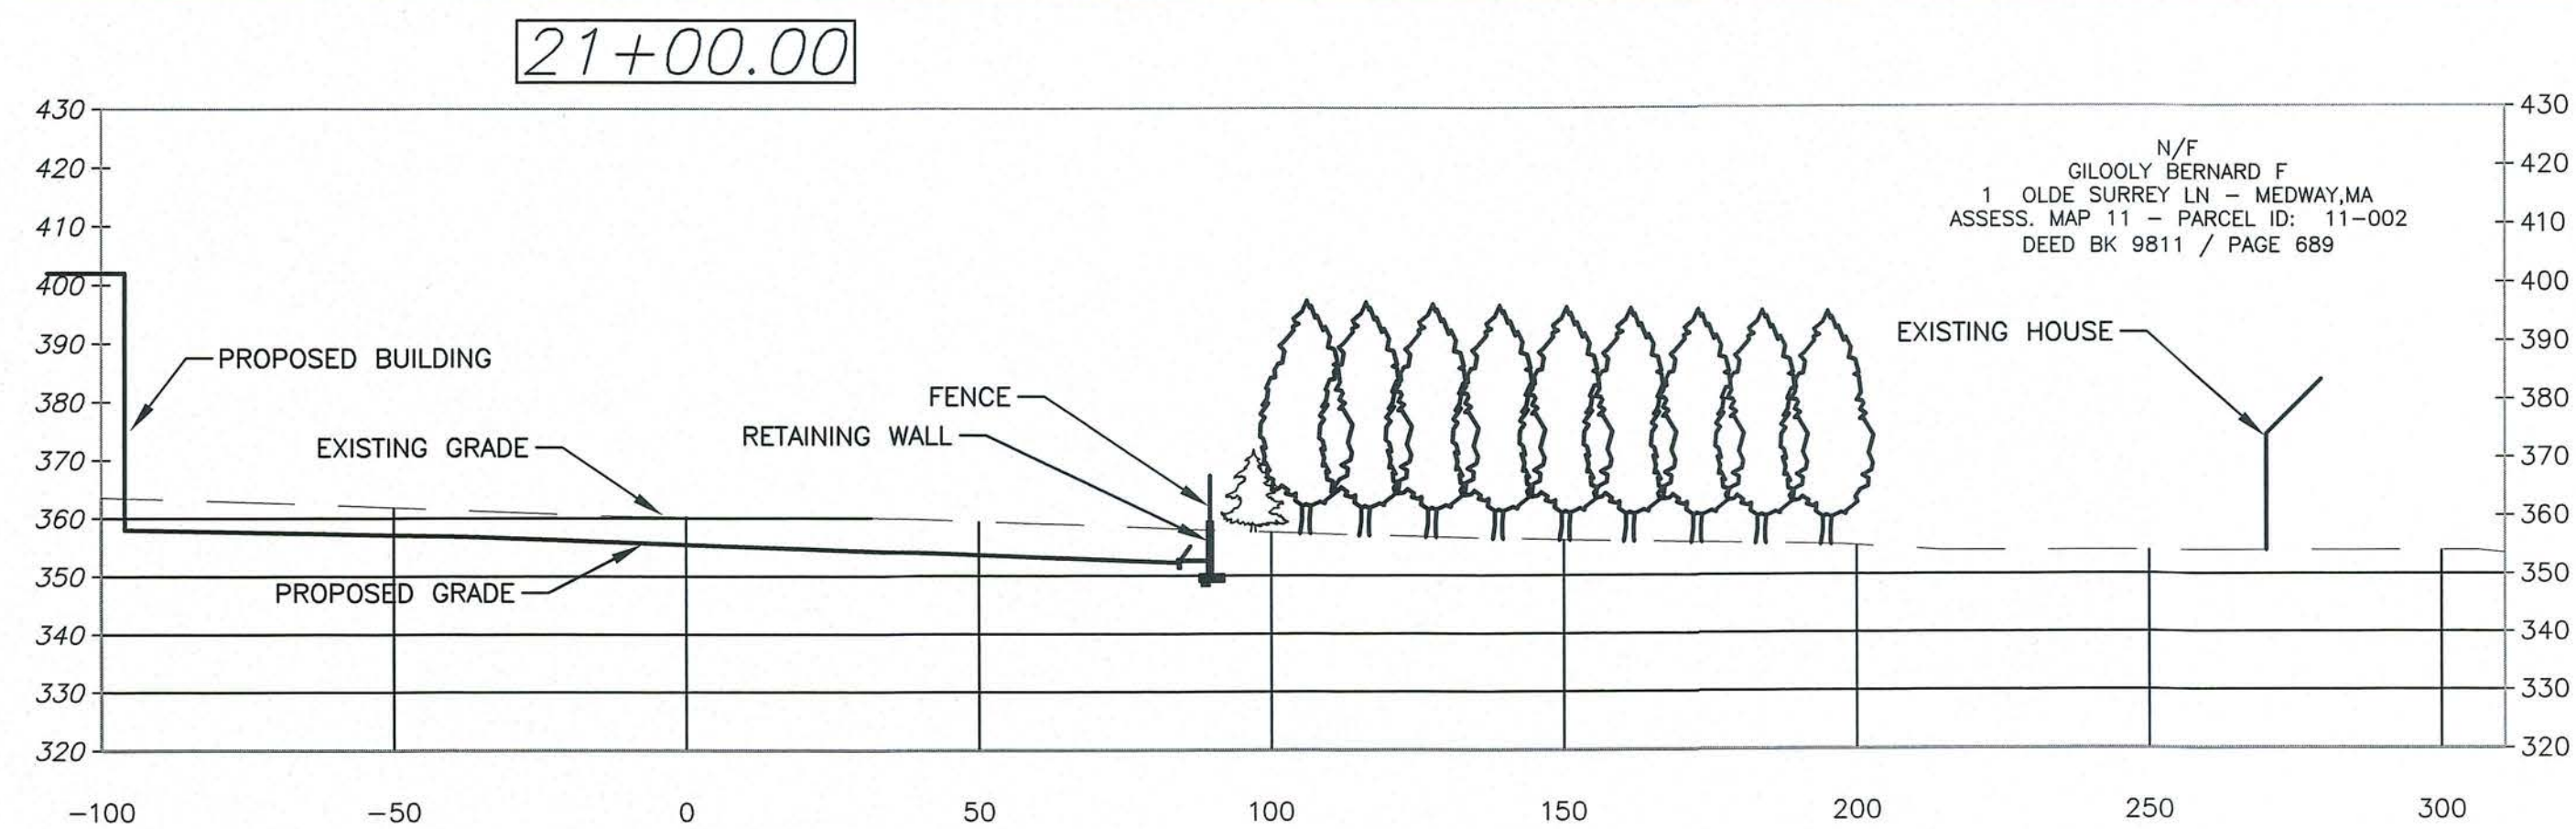

0 30 60 100
SCALE: 1" = 30'


Bufftech®

CERTAINTED CORPORATION FENCE
DECK AND RAIL DIVISION
231 SHIP CANAL PARKWAY
BUFFALO, NY 14218
TOLL FREE: 1-800-333-0569
PHONE: (716) 823-3023
FAX: (716) 823-2843
www.certaainted.com


- ☒ SELECT DESIRED SIZE:
☐ 8' HEIGHT X 8' WIDE (TWO STACKED PANELS)

- ☒ SELECT DESIRED COLOR:

- ☐ BEIGE GRANITE
☐ BROWN GRANITE
☐ DARK BROWN GRANITE
☐ DESERT GRANITE
☐ GRAY GRANITE
☐ BLACK GRANITE

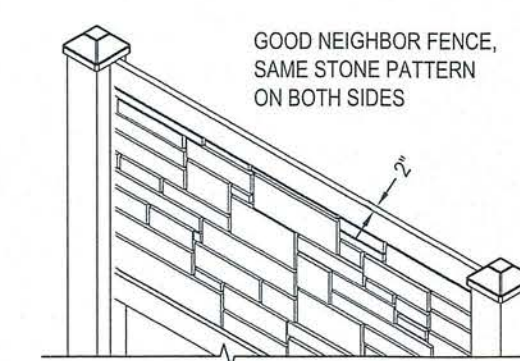

ISOMETRIC VIEW

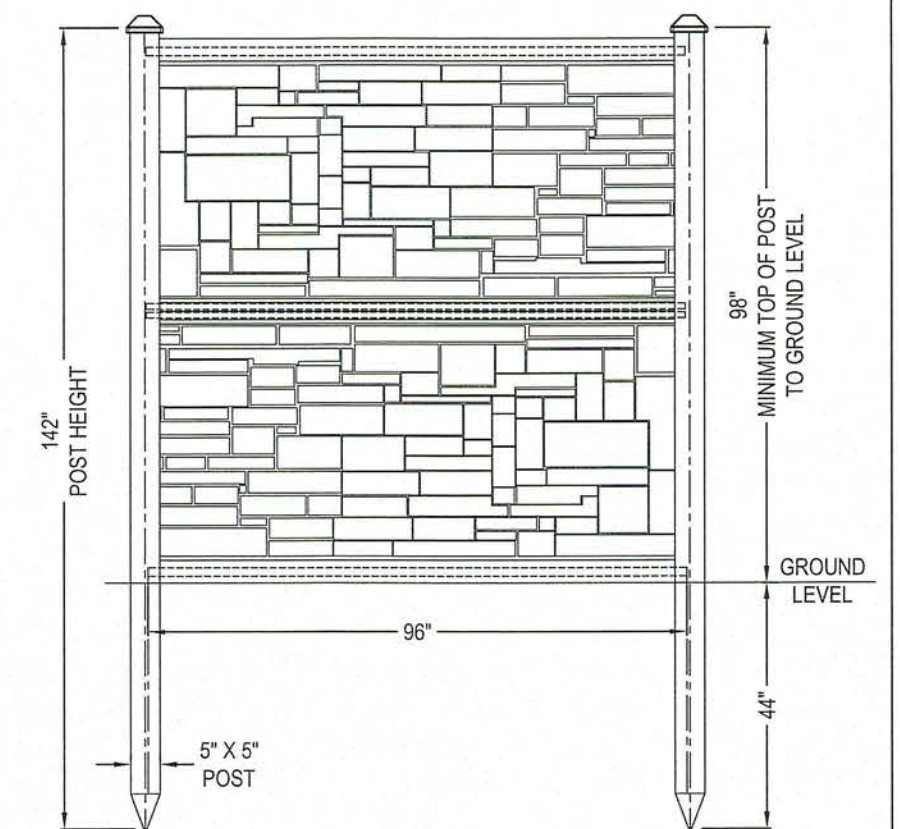

ELEVATION VIEW

SPECIFICATIONS
FINISH: MADE WITH LINEAR LOW DENSITY
POLYETHYLENE PLASTIC (LLDPE)
ACTUAL PANEL DIMENSIONS: 48" H X 94.25" W
PANEL WEIGHT: 60 LBS
TOLERANCES: ± 5"

MANUFACTURER NOTES:

- US PATENTS 7,478,797 / 7,635,114 FOREIGN PATENTS PENDING.
- DO NOT SCALE DRAWING.
- INSTALLATION TO BE COMPLETED IN ACCORDANCE WITH MANUFACTURER'S SPECIFICATIONS.
- THIS DRAWING IS INTENDED FOR USE BY ARCHITECTS, ENGINEERS, CONTRACTORS, CONSULTANTS AND DESIGN PROFESSIONALS FOR PLANNING PURPOSES ONLY. THIS DRAWING MAY NOT BE USED FOR CONSTRUCTION.
- ALL INFORMATION CONTAINED HEREIN WAS CURRENT AT THE TIME OF DEVELOPMENT BUT MUST BE REVIEWED AND APPROVED BY THE PRODUCT MANUFACTURER TO BE CONSIDERED ACCURATE.
- CONTRACTOR'S NOTE: FOR PRODUCT AND COMPANY INFORMATION VISIT www.CADdetails.com/info AND ENTER REFERENCE NUMBER 035-103.

PRIVACY FENCING
(BUFFTECH) ALLEGHENY FENCE PANEL - 8' H X 8' W (TWO STACKED PANELS)

035-103

PROTECTED BY COPYRIGHT ©2019 CADDDETAILS.COM LTD.


REVISION DATE 05/06/2019

CADdetails.com

ENGINEERING DESIGN CONSULTANTS, INC. SHALL NOT BE RESPONSIBLE FOR CONSTRUCTION MEANS, METHODS, TECHNIQUES, OR PROCEDURES UTILIZED BY THE CONTRACTOR, NOR FOR THE SAFETY OF PUBLIC OR CONTRACTOR'S EMPLOYEES, OR FOR THE FAILURE OF THE CONTRACTOR TO CARRY OUT THE WORK IN ACCORDANCE WITH THE CONTRACT DOCUMENTS.

ENGINEERING DESIGN CONSULTANTS, INC.'S LIABILITY FOR THIS PLAN IS LIMITED TO THE EXTENT OF ITS FEE LESS THIRD PARTY COSTS.

REVISIONS:
DRAWN BY: WML
CHECKED BY: PSB
APPROVED BY: PSB
REV: 0
DATE: 1/8/20
ISSUED FOR DISCUSSION
DESCRIPTION:

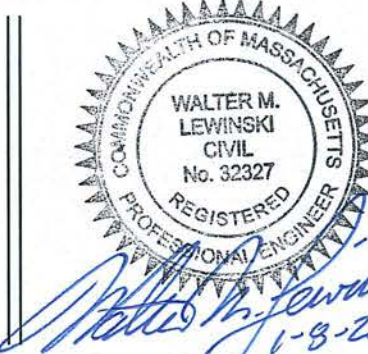

PREPARED BY:



Engineering Design Consultants, Inc.
Turnpike Road
Southborough, Massachusetts
ph: (508) 480-0225 fax: (800) 832-5781

PROJECT:

555 HOPPING BROOK ROAD
HOLLISTON, MASSACHUSETTS
(MIDDLESEX COUNTY)

TITLE:

SECTIONS
555 HOPPING BROOK ROAD
HOLLISTON, MASSACHUSETTS
OWNER/APPLICANT:
CRG INTEGRATED REAL ESTATE SOLUTIONS
35 E. WACKER DRIVE
CHICAGO, ILLINOIS 60601

FILE NO: 3663 PRESENTATION PLAN

DATE: JANUARY 8, 2020

DEFINITIVE PLAN NO:

3 of 3
3