


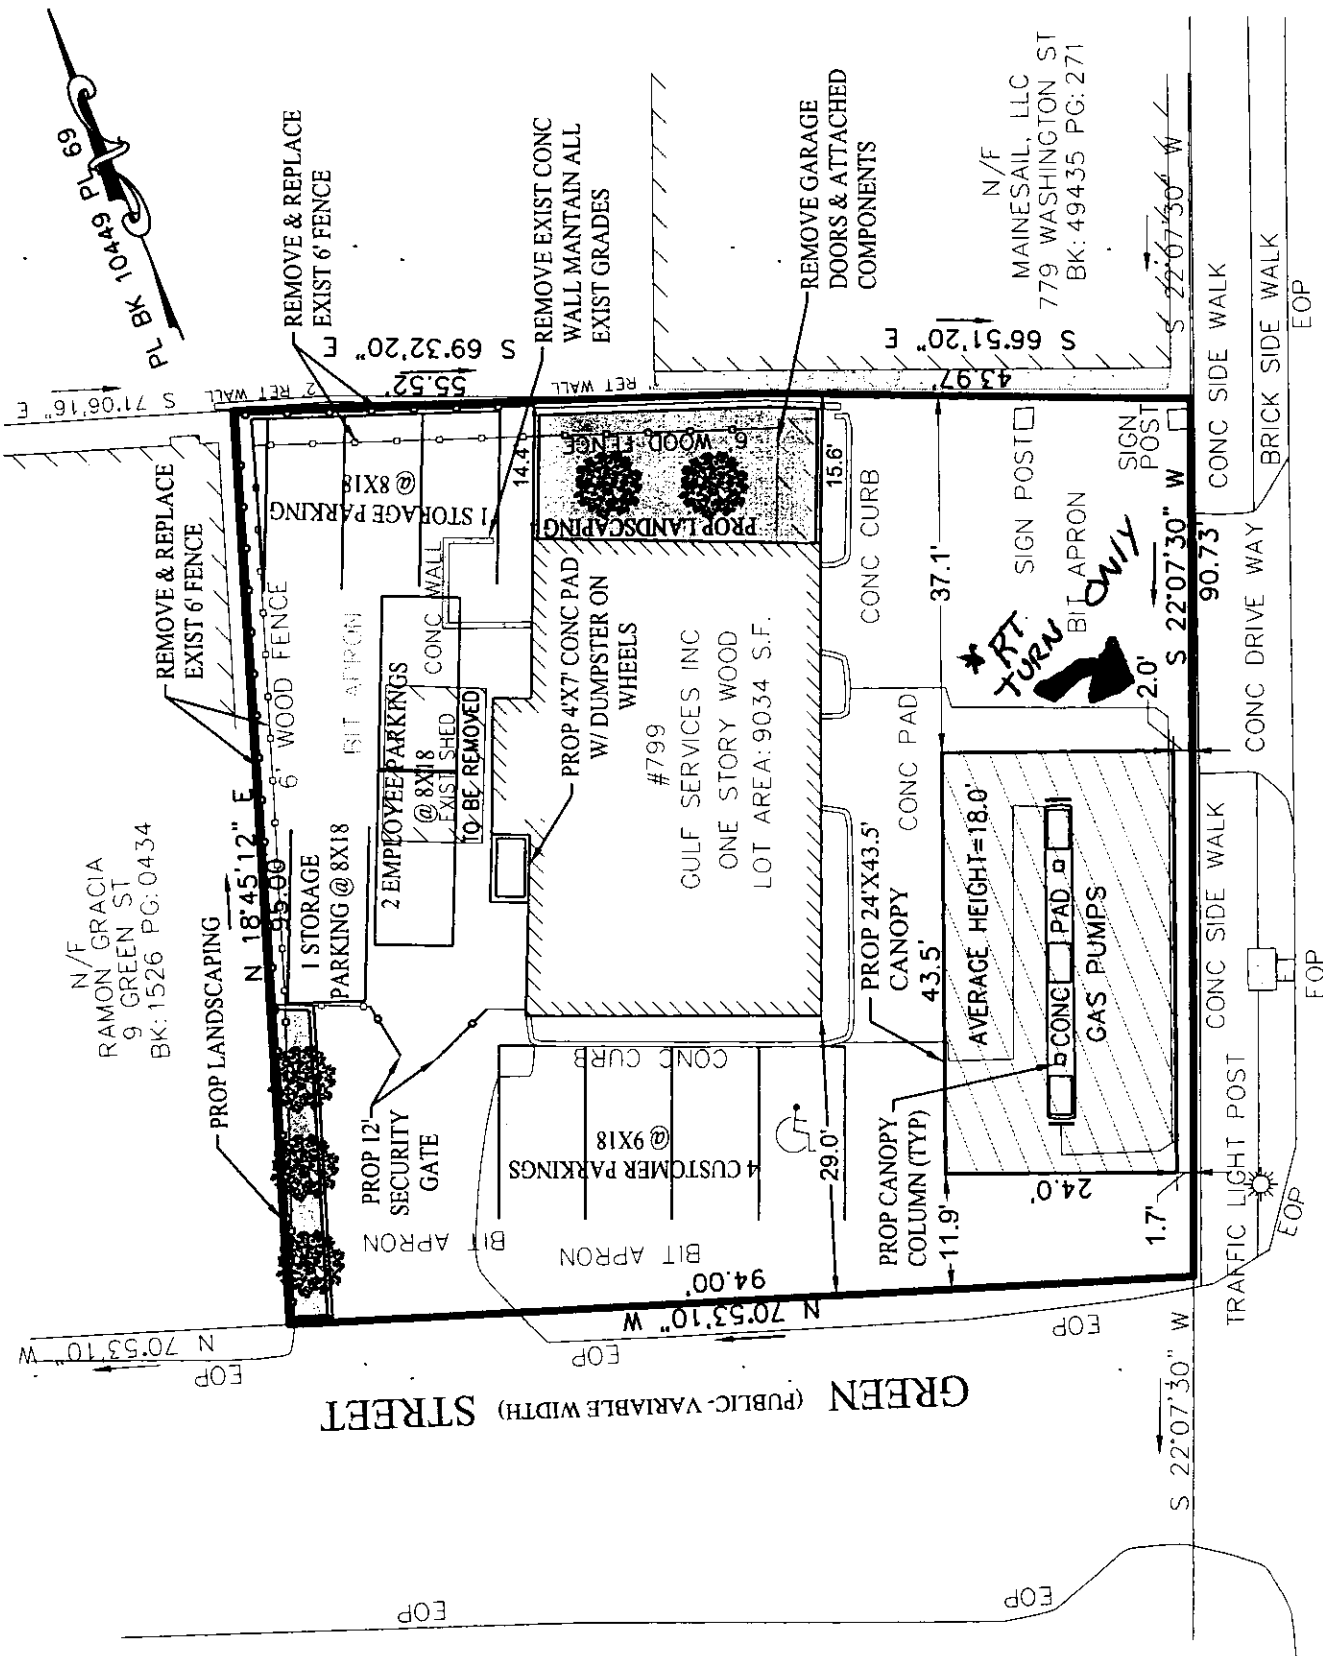

GREEN STREET (PUBLIC-VARIABLE WIDTH)

WASHINGTON STREET (PUBLIC-VARIABLE WIDTH)