

The Lamont-Shaughnessy Residence

87 Morton Street
Holliston, MA


Design Set
January 21, 2022

CW Design LLC

19 Inn Street
Newburyport, MA 01950
www.cwc-design.com
(978) 397 - 3233



Existing First Floor Plan
3/16" = 1'-0"

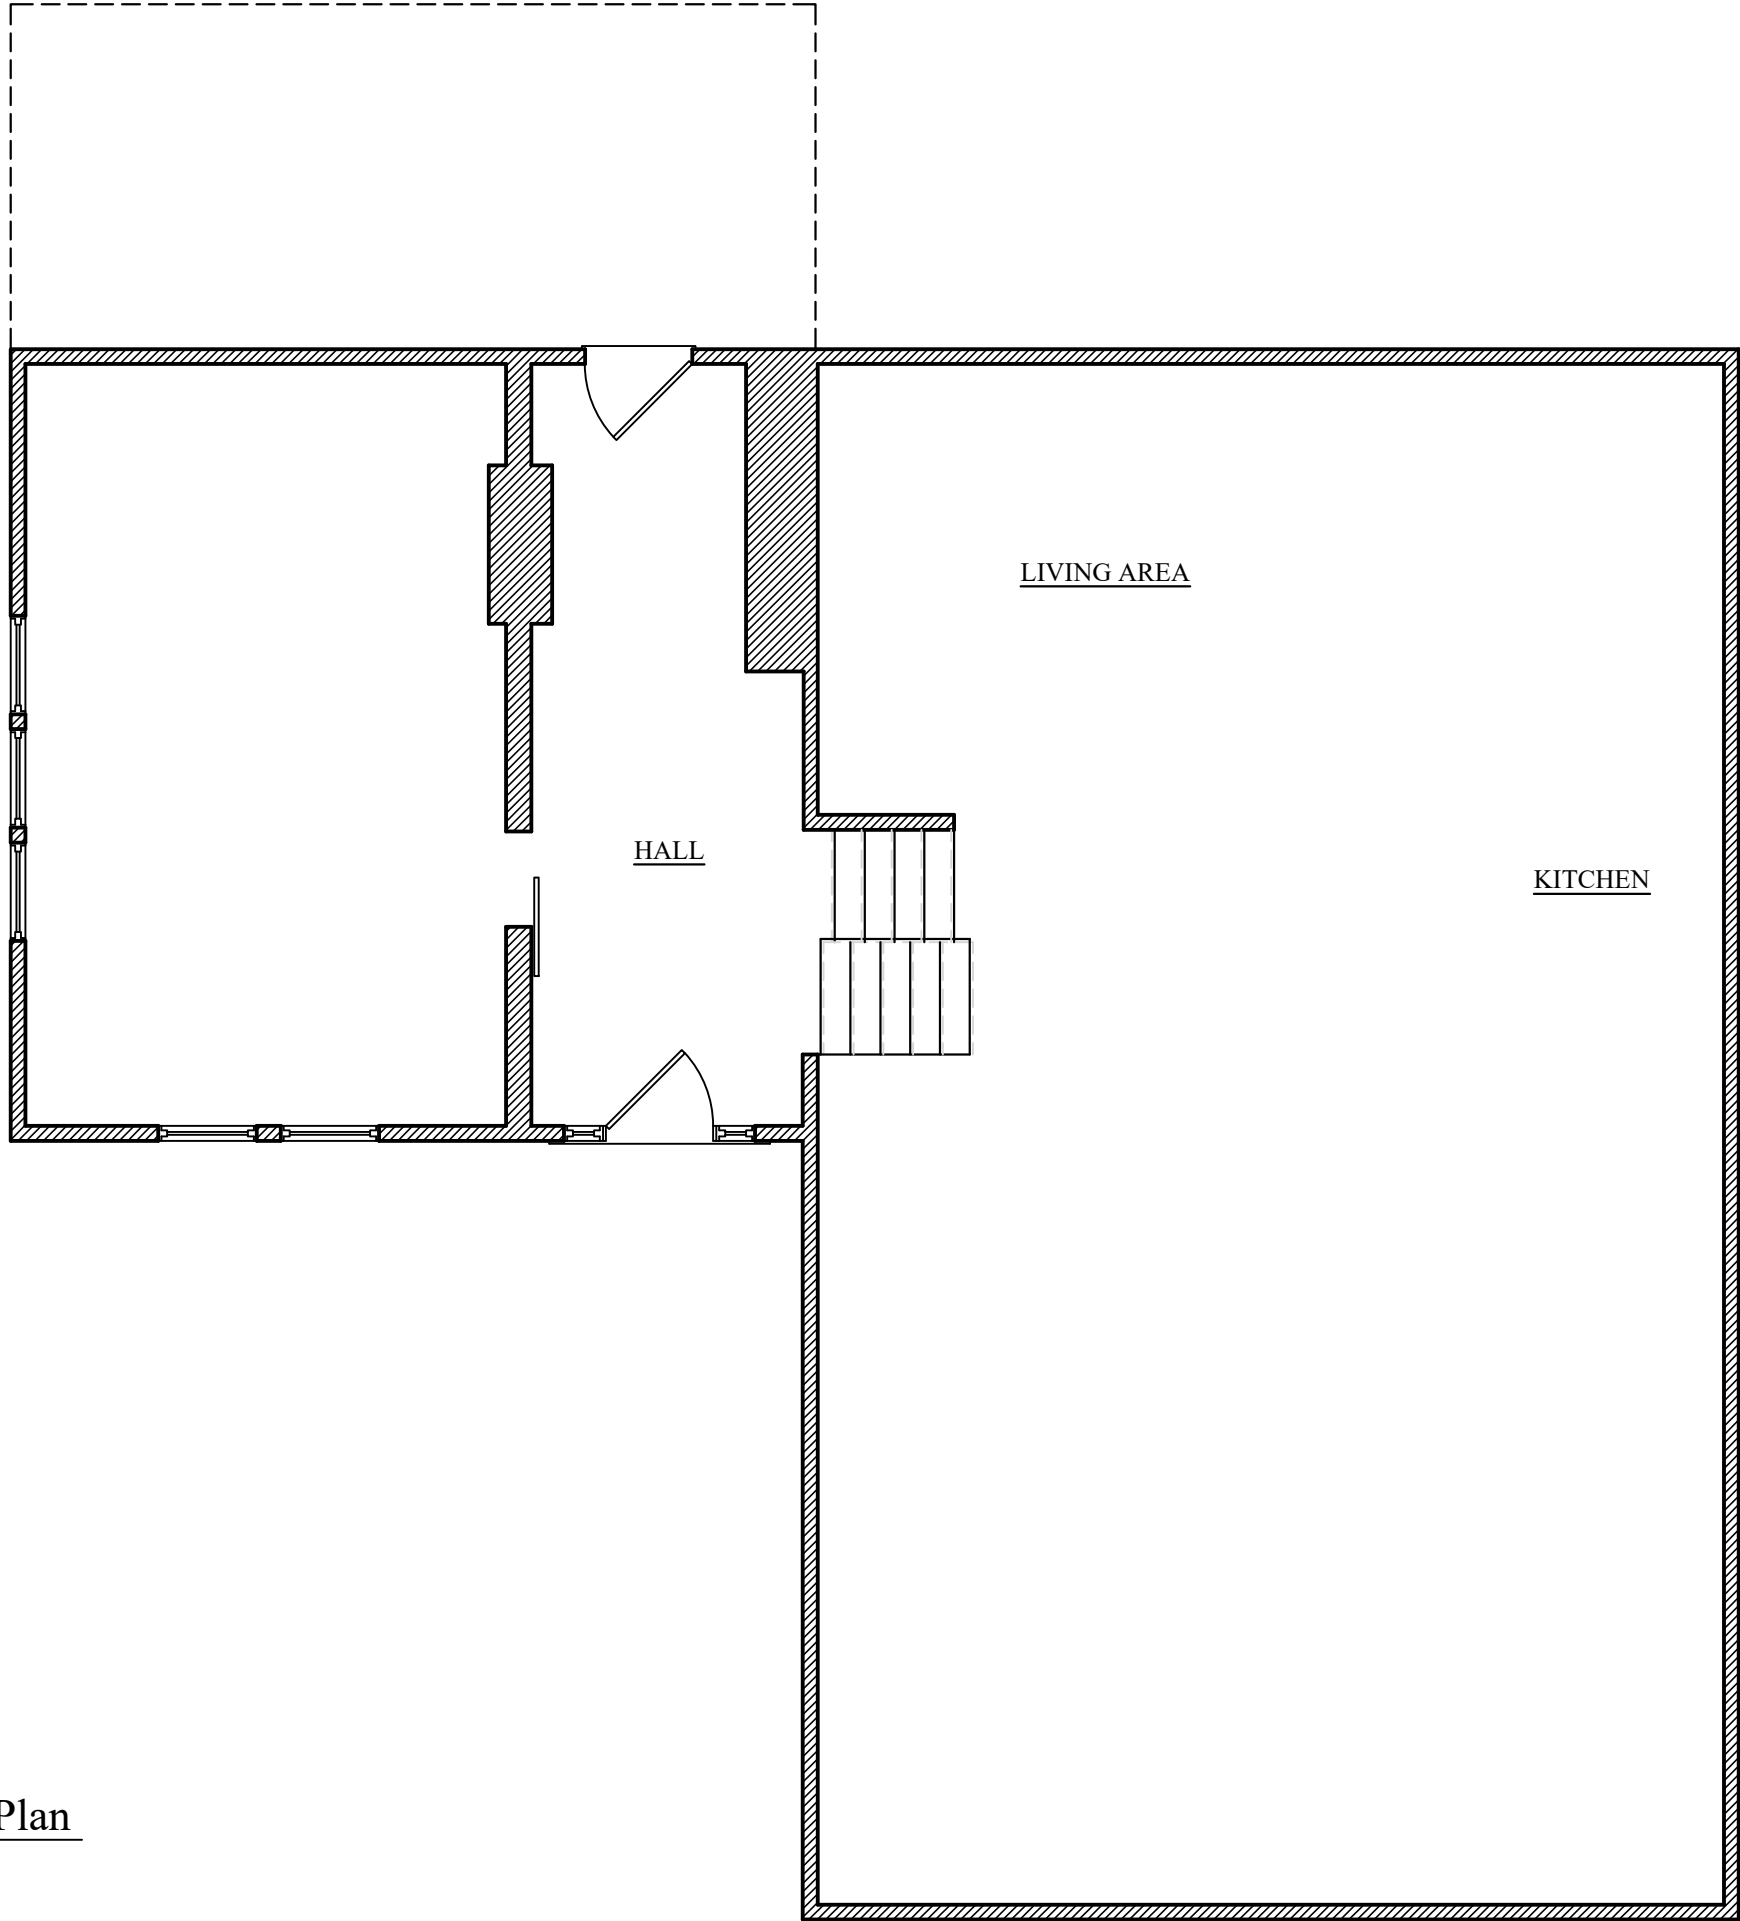

EX-1.1


DATE: 1-21-22
REV:
REV:
REV:

The Lamont-Shaughnessy
Residence
2122 Washington St
Holliston MA

CWC Design
19 Inn Street
Newburyport, MA 01950
www.cwc-design.com
(978) 397 - 3233



Existing Second Floor Plan
3/16" = 1'-0"

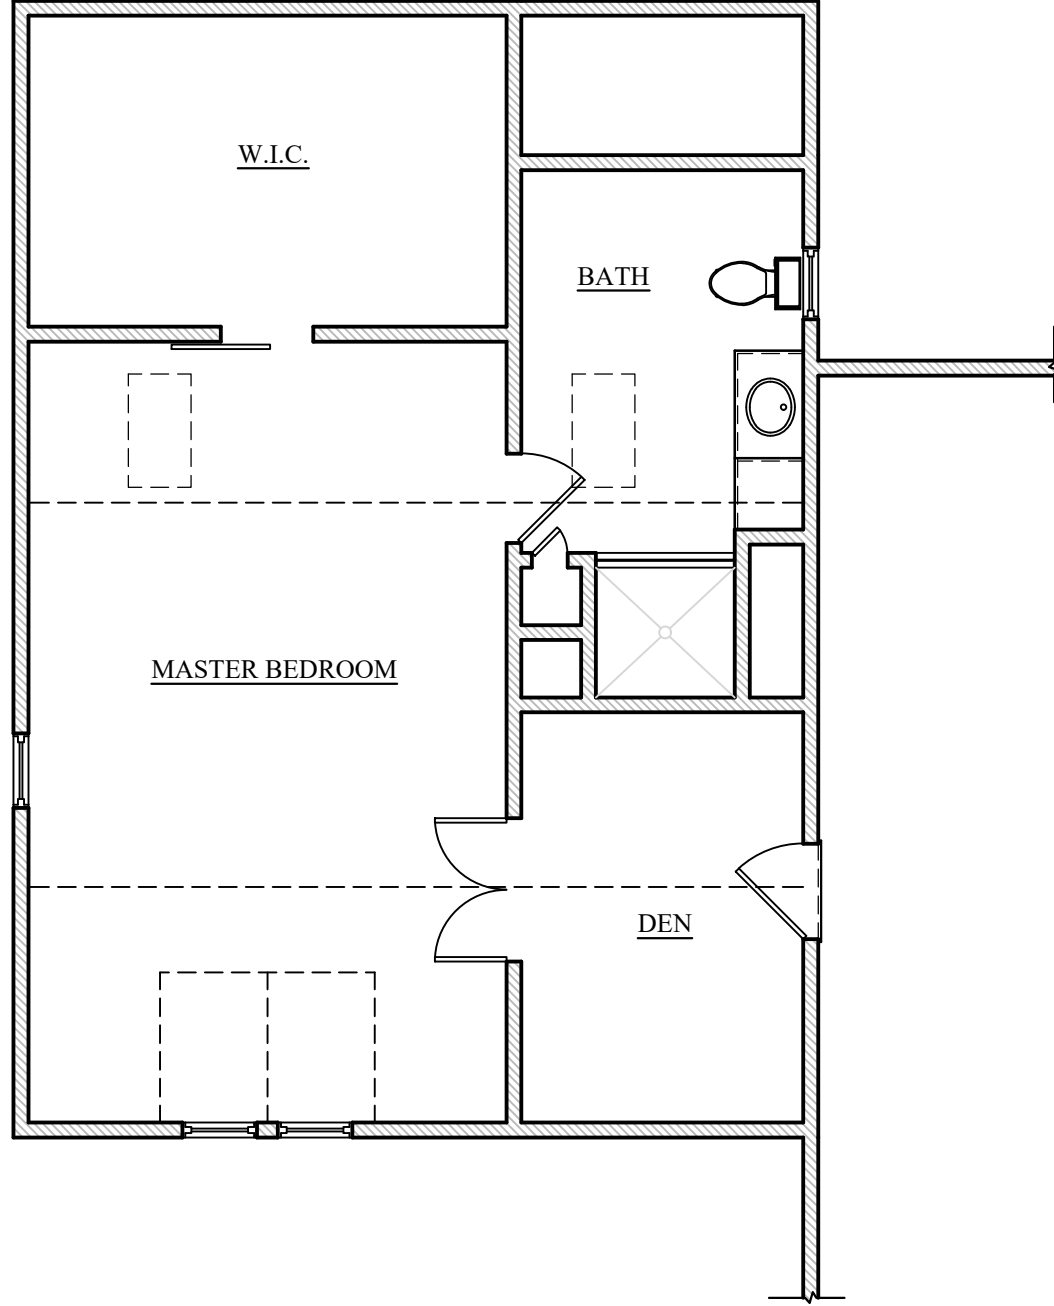

EX-1.2


DATE: 1-21-22
REV:
REV:
REV:

The Lamont-Shaughnessy
Residence
2122 Washington St
Holliston MA

CWC Design
19 Inn Street
Newburyport, MA 01950
www.cwc-design.com
(978) 397 - 3233



Existing Front Elevation
3/16" = 1'-0"

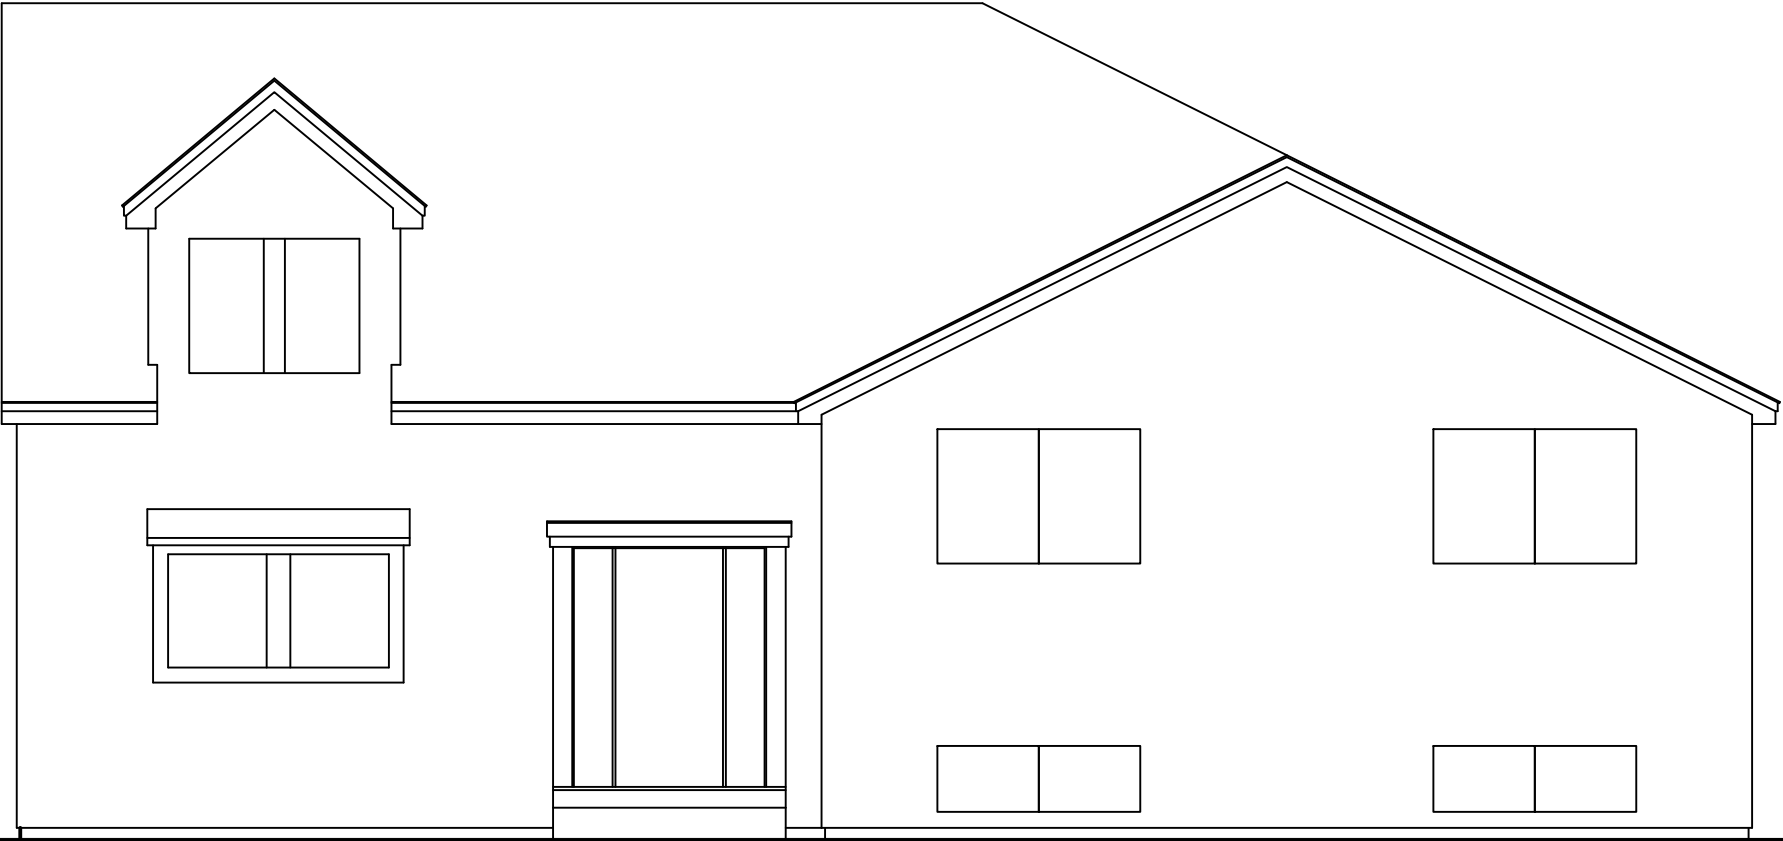

EX-2.0

DATE: 1-21-22
REV:
REV:
REV:

The Lamont-Shaughnessy
Residence
2122 Washington St
Holliston MA


CWC Design
CT

19 Inn Street
Newburyport, MA 01950
www.cwc-design.com
(978) 397 - 3233



Existing Left Elevation

3/16" = 1'-0"

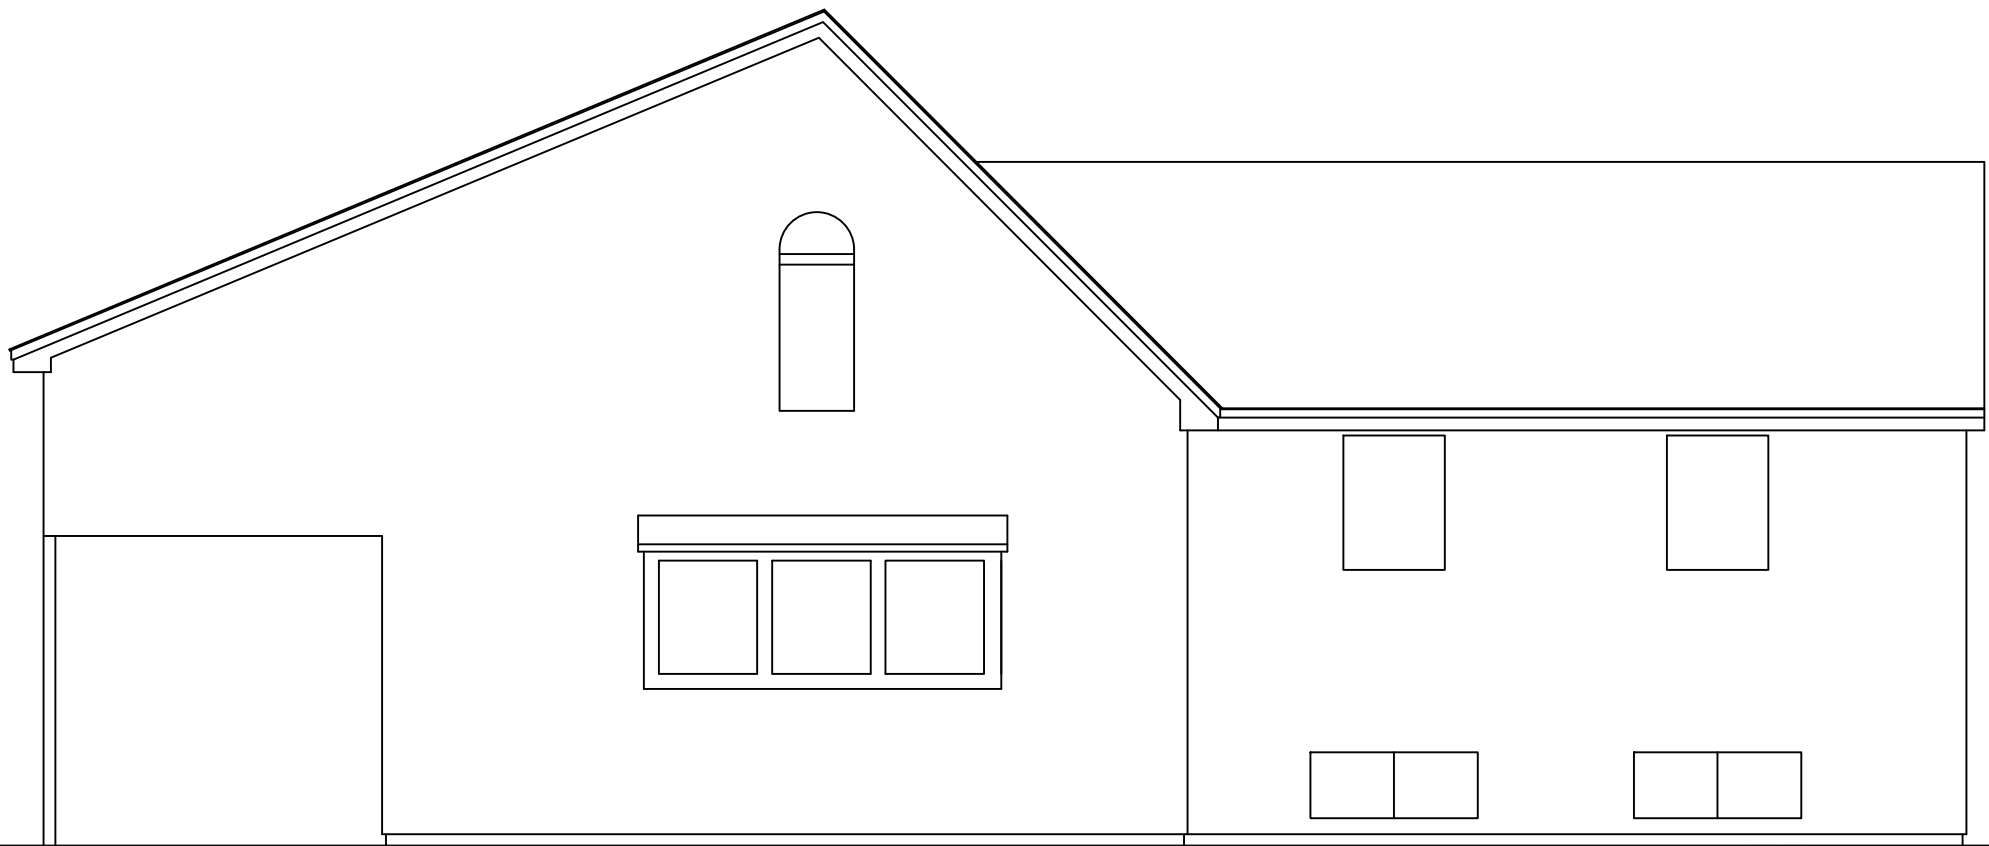

DATE: 1-21-22
REV:
REV:
REV:

EX-2.0

The Lamont-Shaughnessy

Residence

2122 Washington St
Holliston MA

CWC Design CT

19 Inn Street
Newburyport, MA 01950


www.cwc-design.com
(978) 397 - 3233


$$3/16'' = 1'-0''$$

A-1.1


2122 Washington St
Holliston MA

19 Inn Street
Newburyport, MA 01950 (978) 397 - 3233
www.cwc-design.com

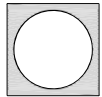

Proposed First Floor Plan

3/16" = 1'-0"

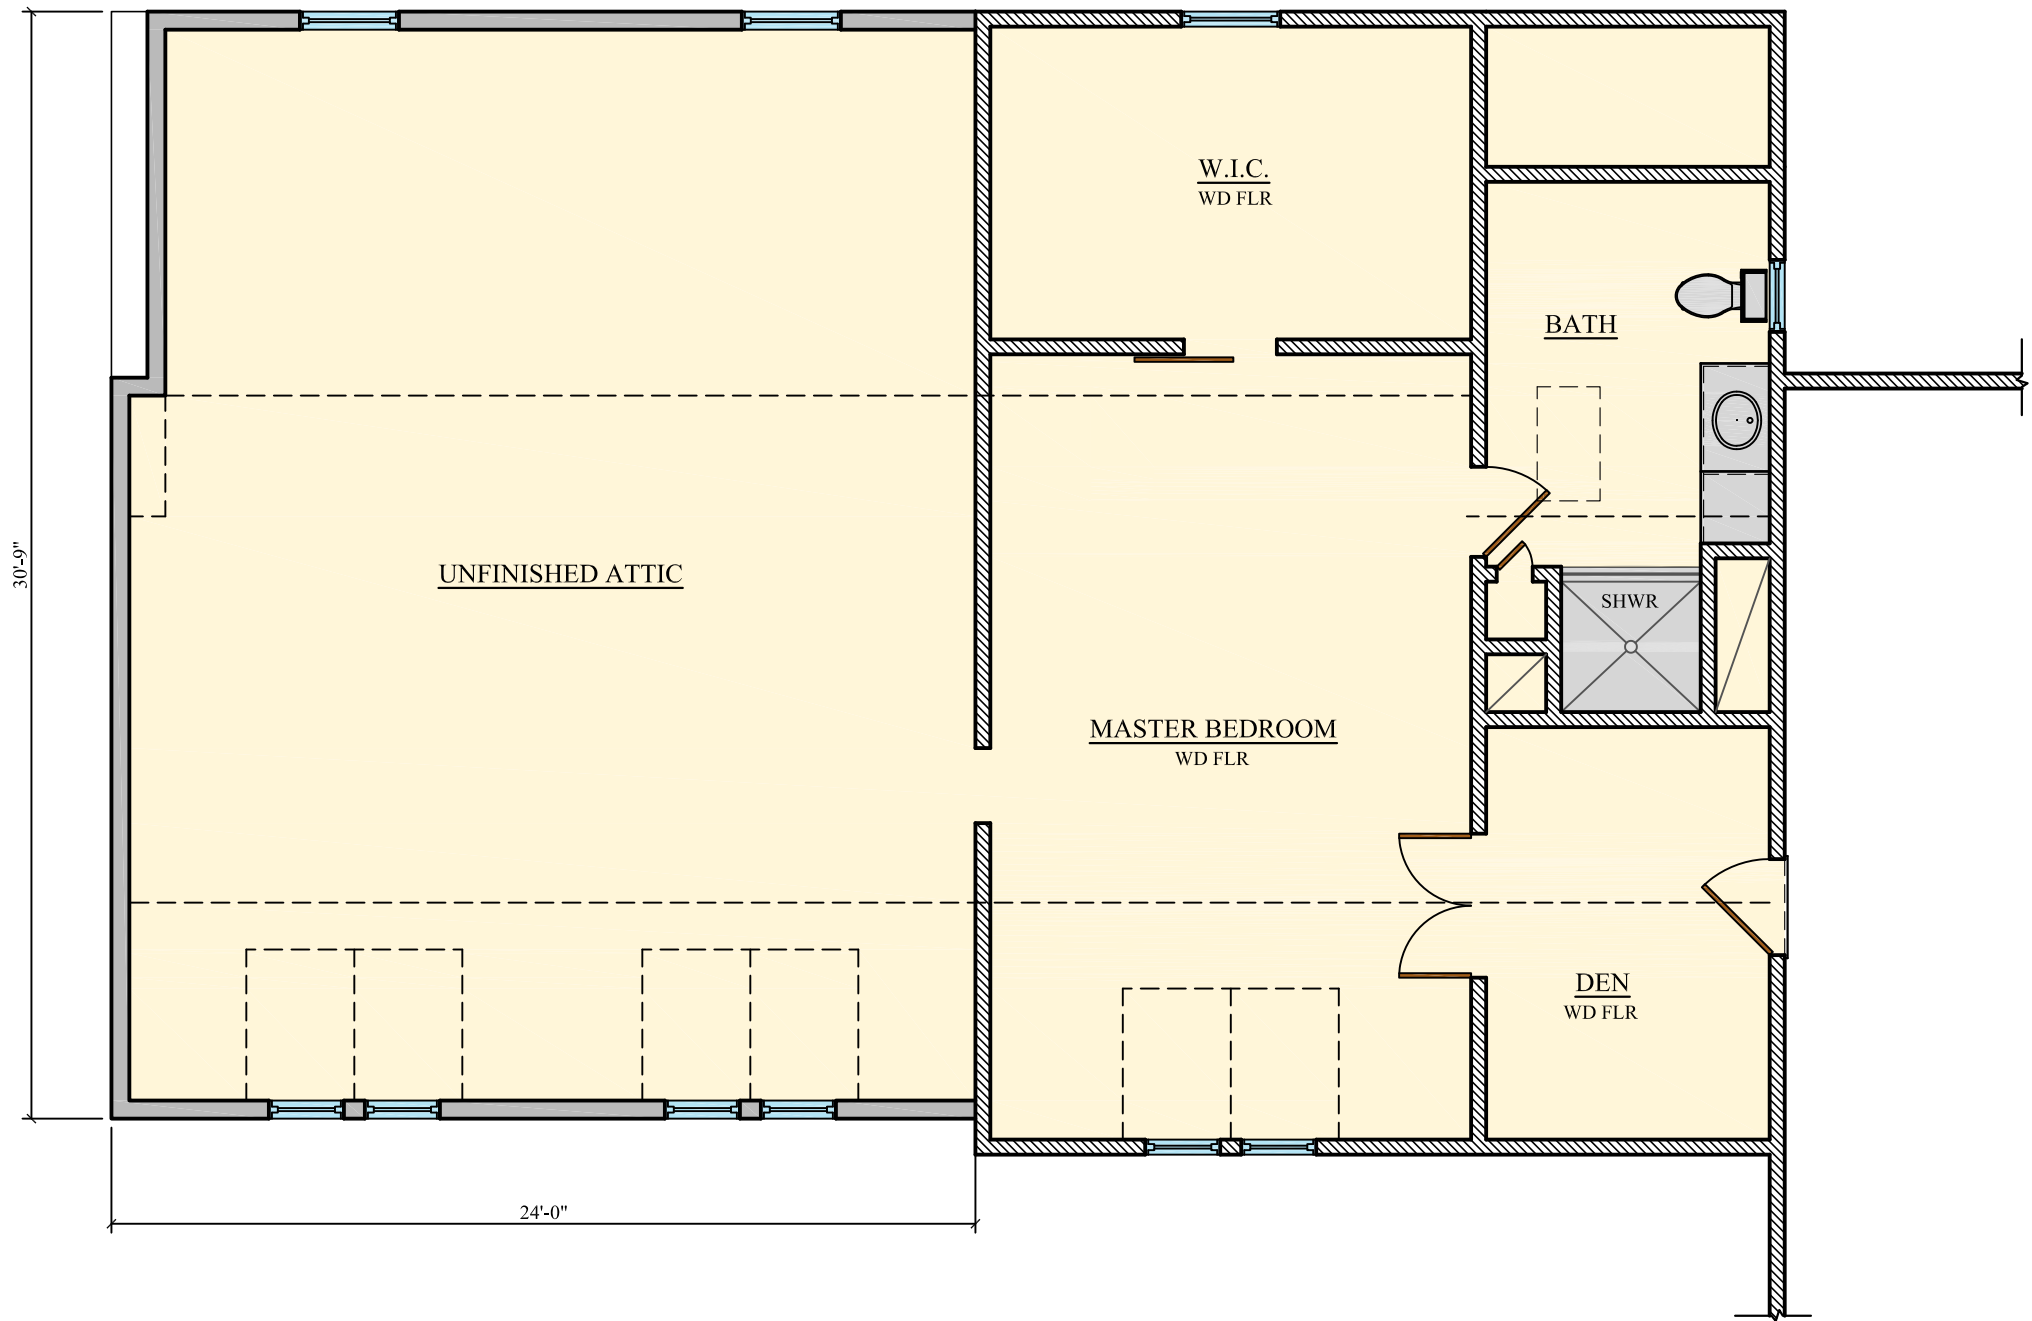

DATE: 1-21-22
REV:
REV:
REV:

A-1.2

**The Lamont-Shaughnessy
Residence**
2122 Washington St
Holliston MA

CWC Design^{LLC}

19 Inn Street
Newburyport, MA 01950
www.cwc-design.com
(978) 397 - 3233



Proposed Front Elevation

3/16" = 1'-0"

DATE: 1-21-22

REV:

REV:

REV:

The Lamont-Shaughnessy

Residence

2122 Washington St


Holliston MA

CWC Design

19 Inn Street
Newburyport, MA 01950
(978) 397 - 3233

www.cwc-design.com

A-2.0

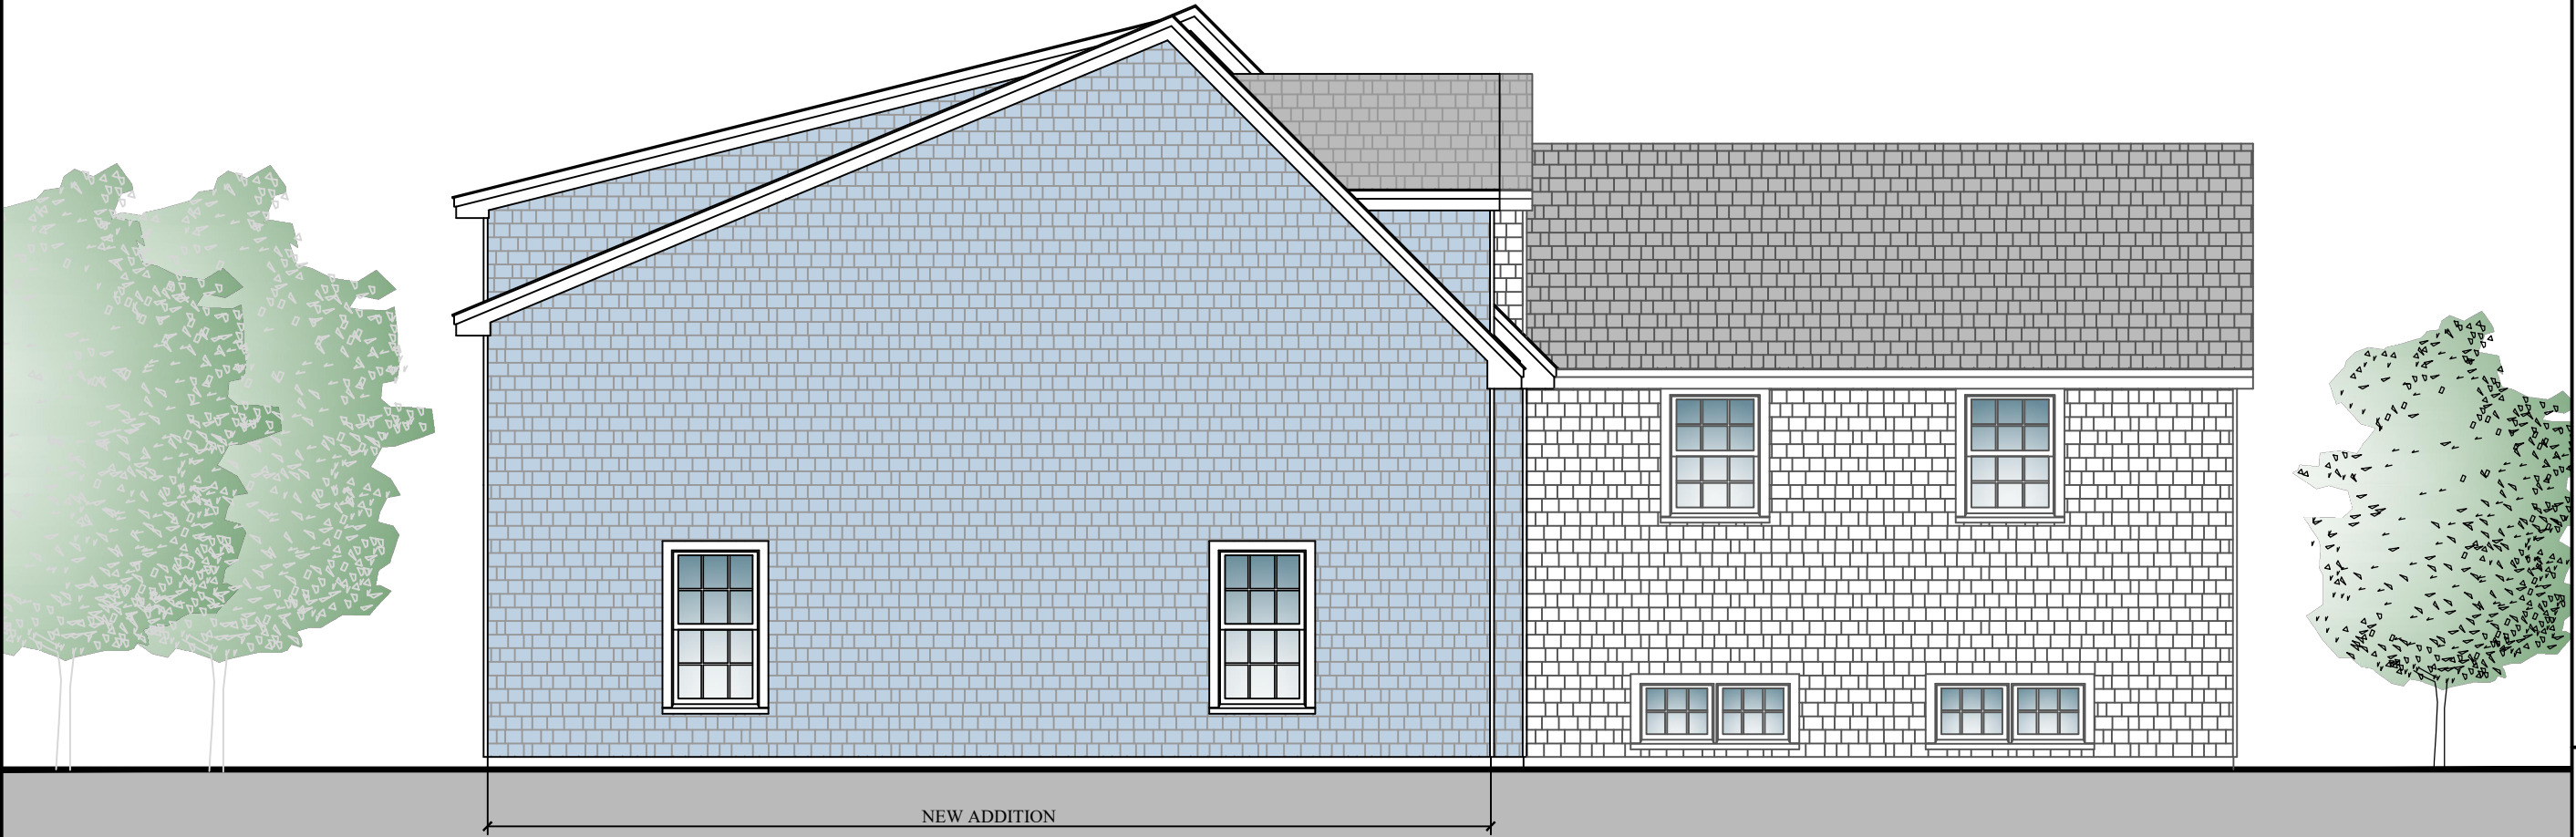


Proposed Left Elevation
3/16" = 1'-0"

DATE: 1-21-22
REV:
REV:
REV:

A-2.1

The Lamont-Shaughnessy
Residence
2122 Washington St
Holliston MA

CWC Design
19 Inn Street
Newburyport, MA 01950
www.cwc-design.com
(978) 397 - 3233

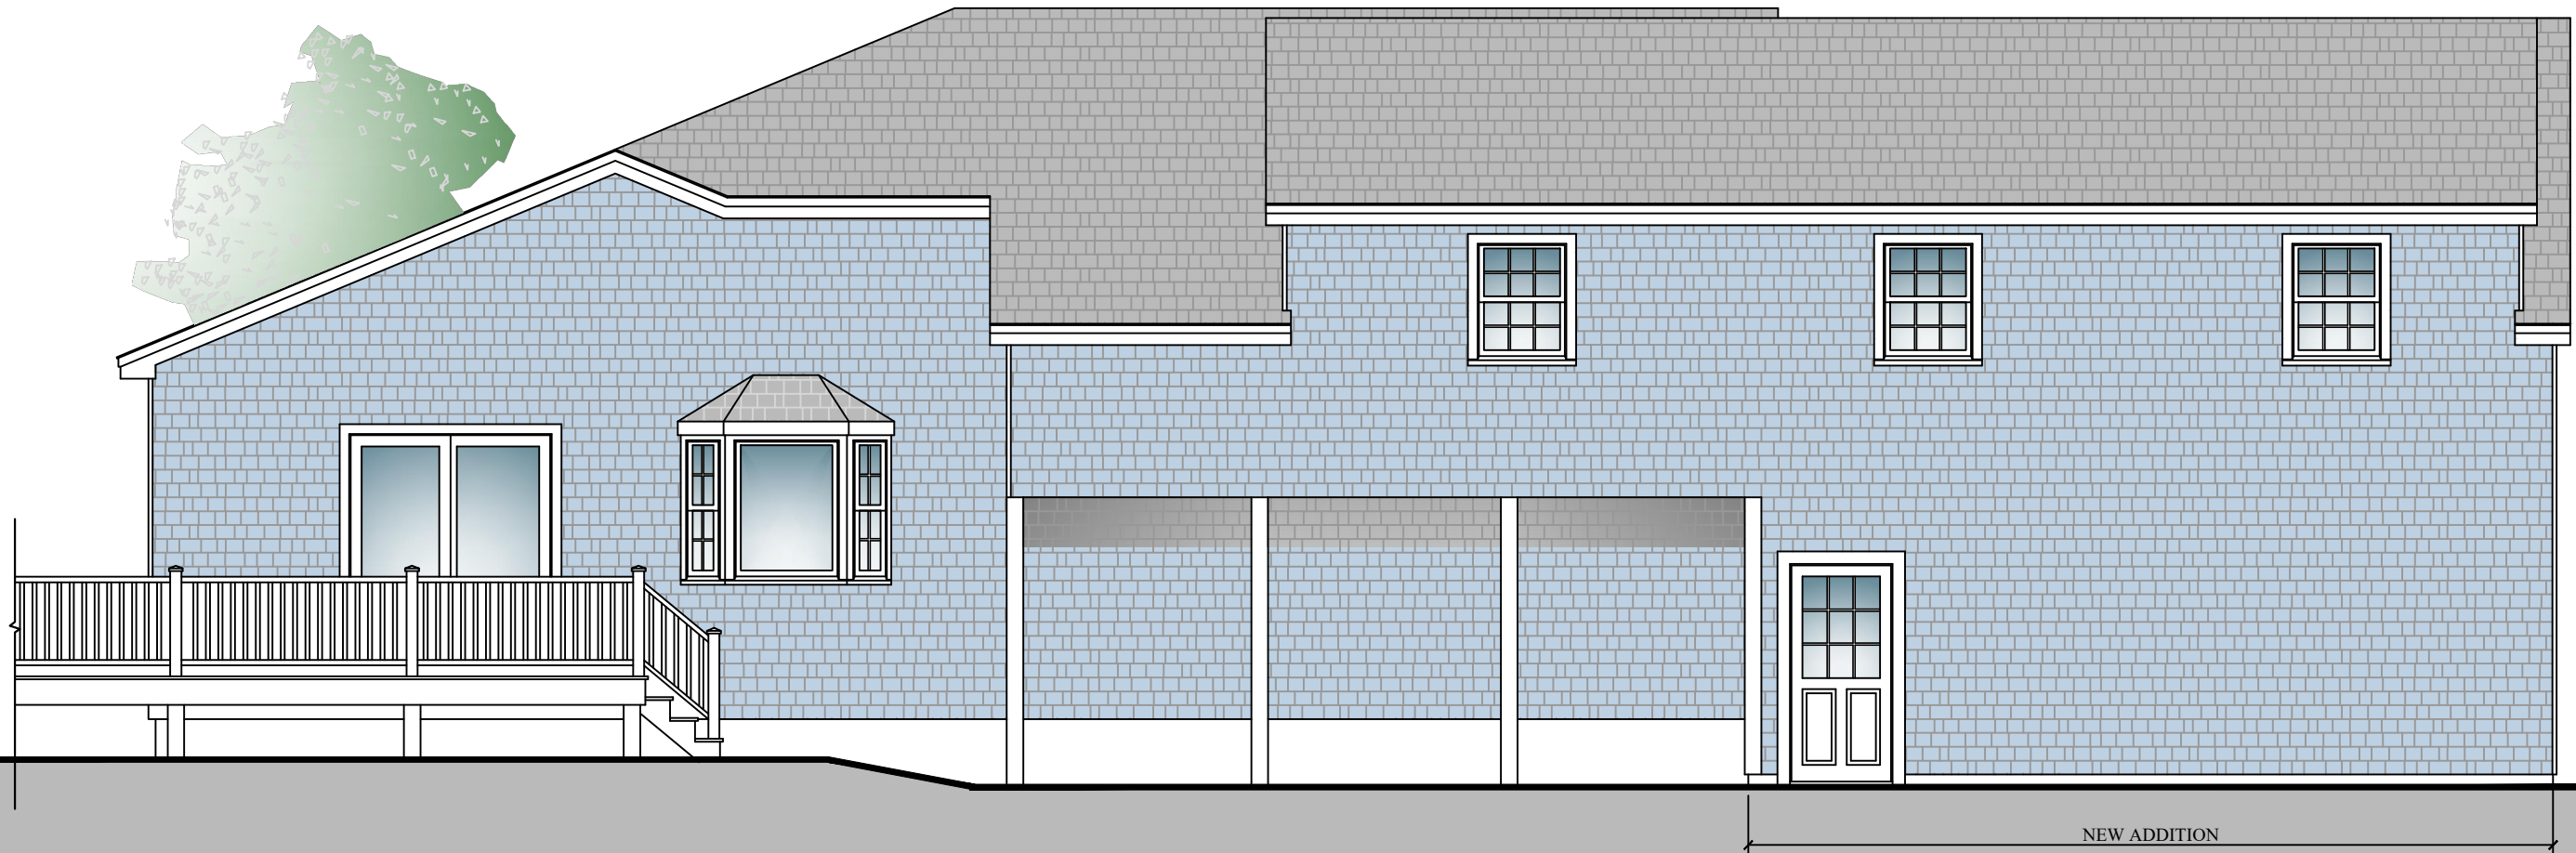

Proposed Rear Elevation
3/16" = 1'-0"

DATE: 1-21-22

REV:

REV:

REV:

The Lamont-Shaughnessy

Residence

2122 Washington St

Holliston MA

CWC Design

19 Inn Street
Newburyport, MA 01950
www.cwc-design.com
(978) 397 - 3233

A-2.2