

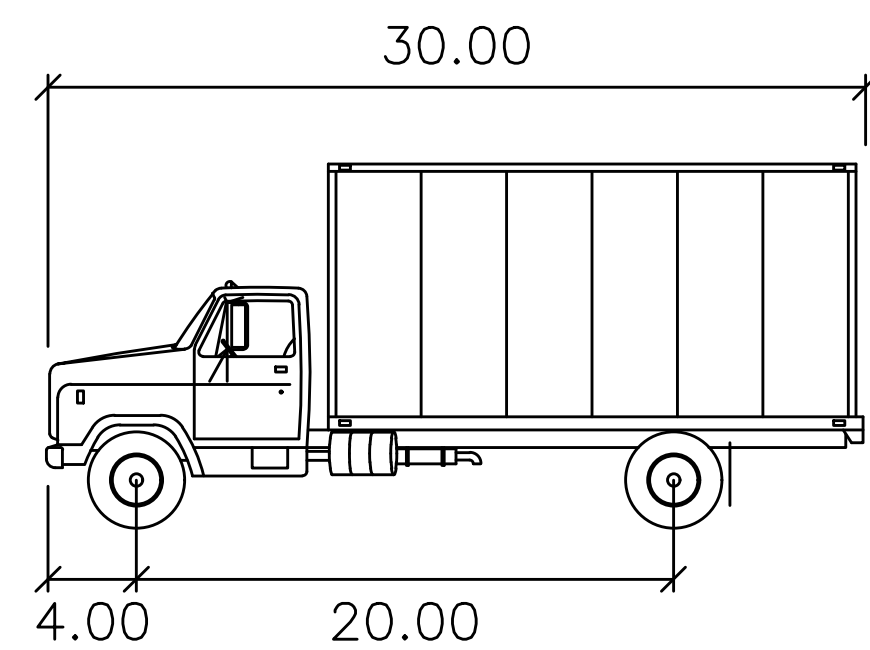
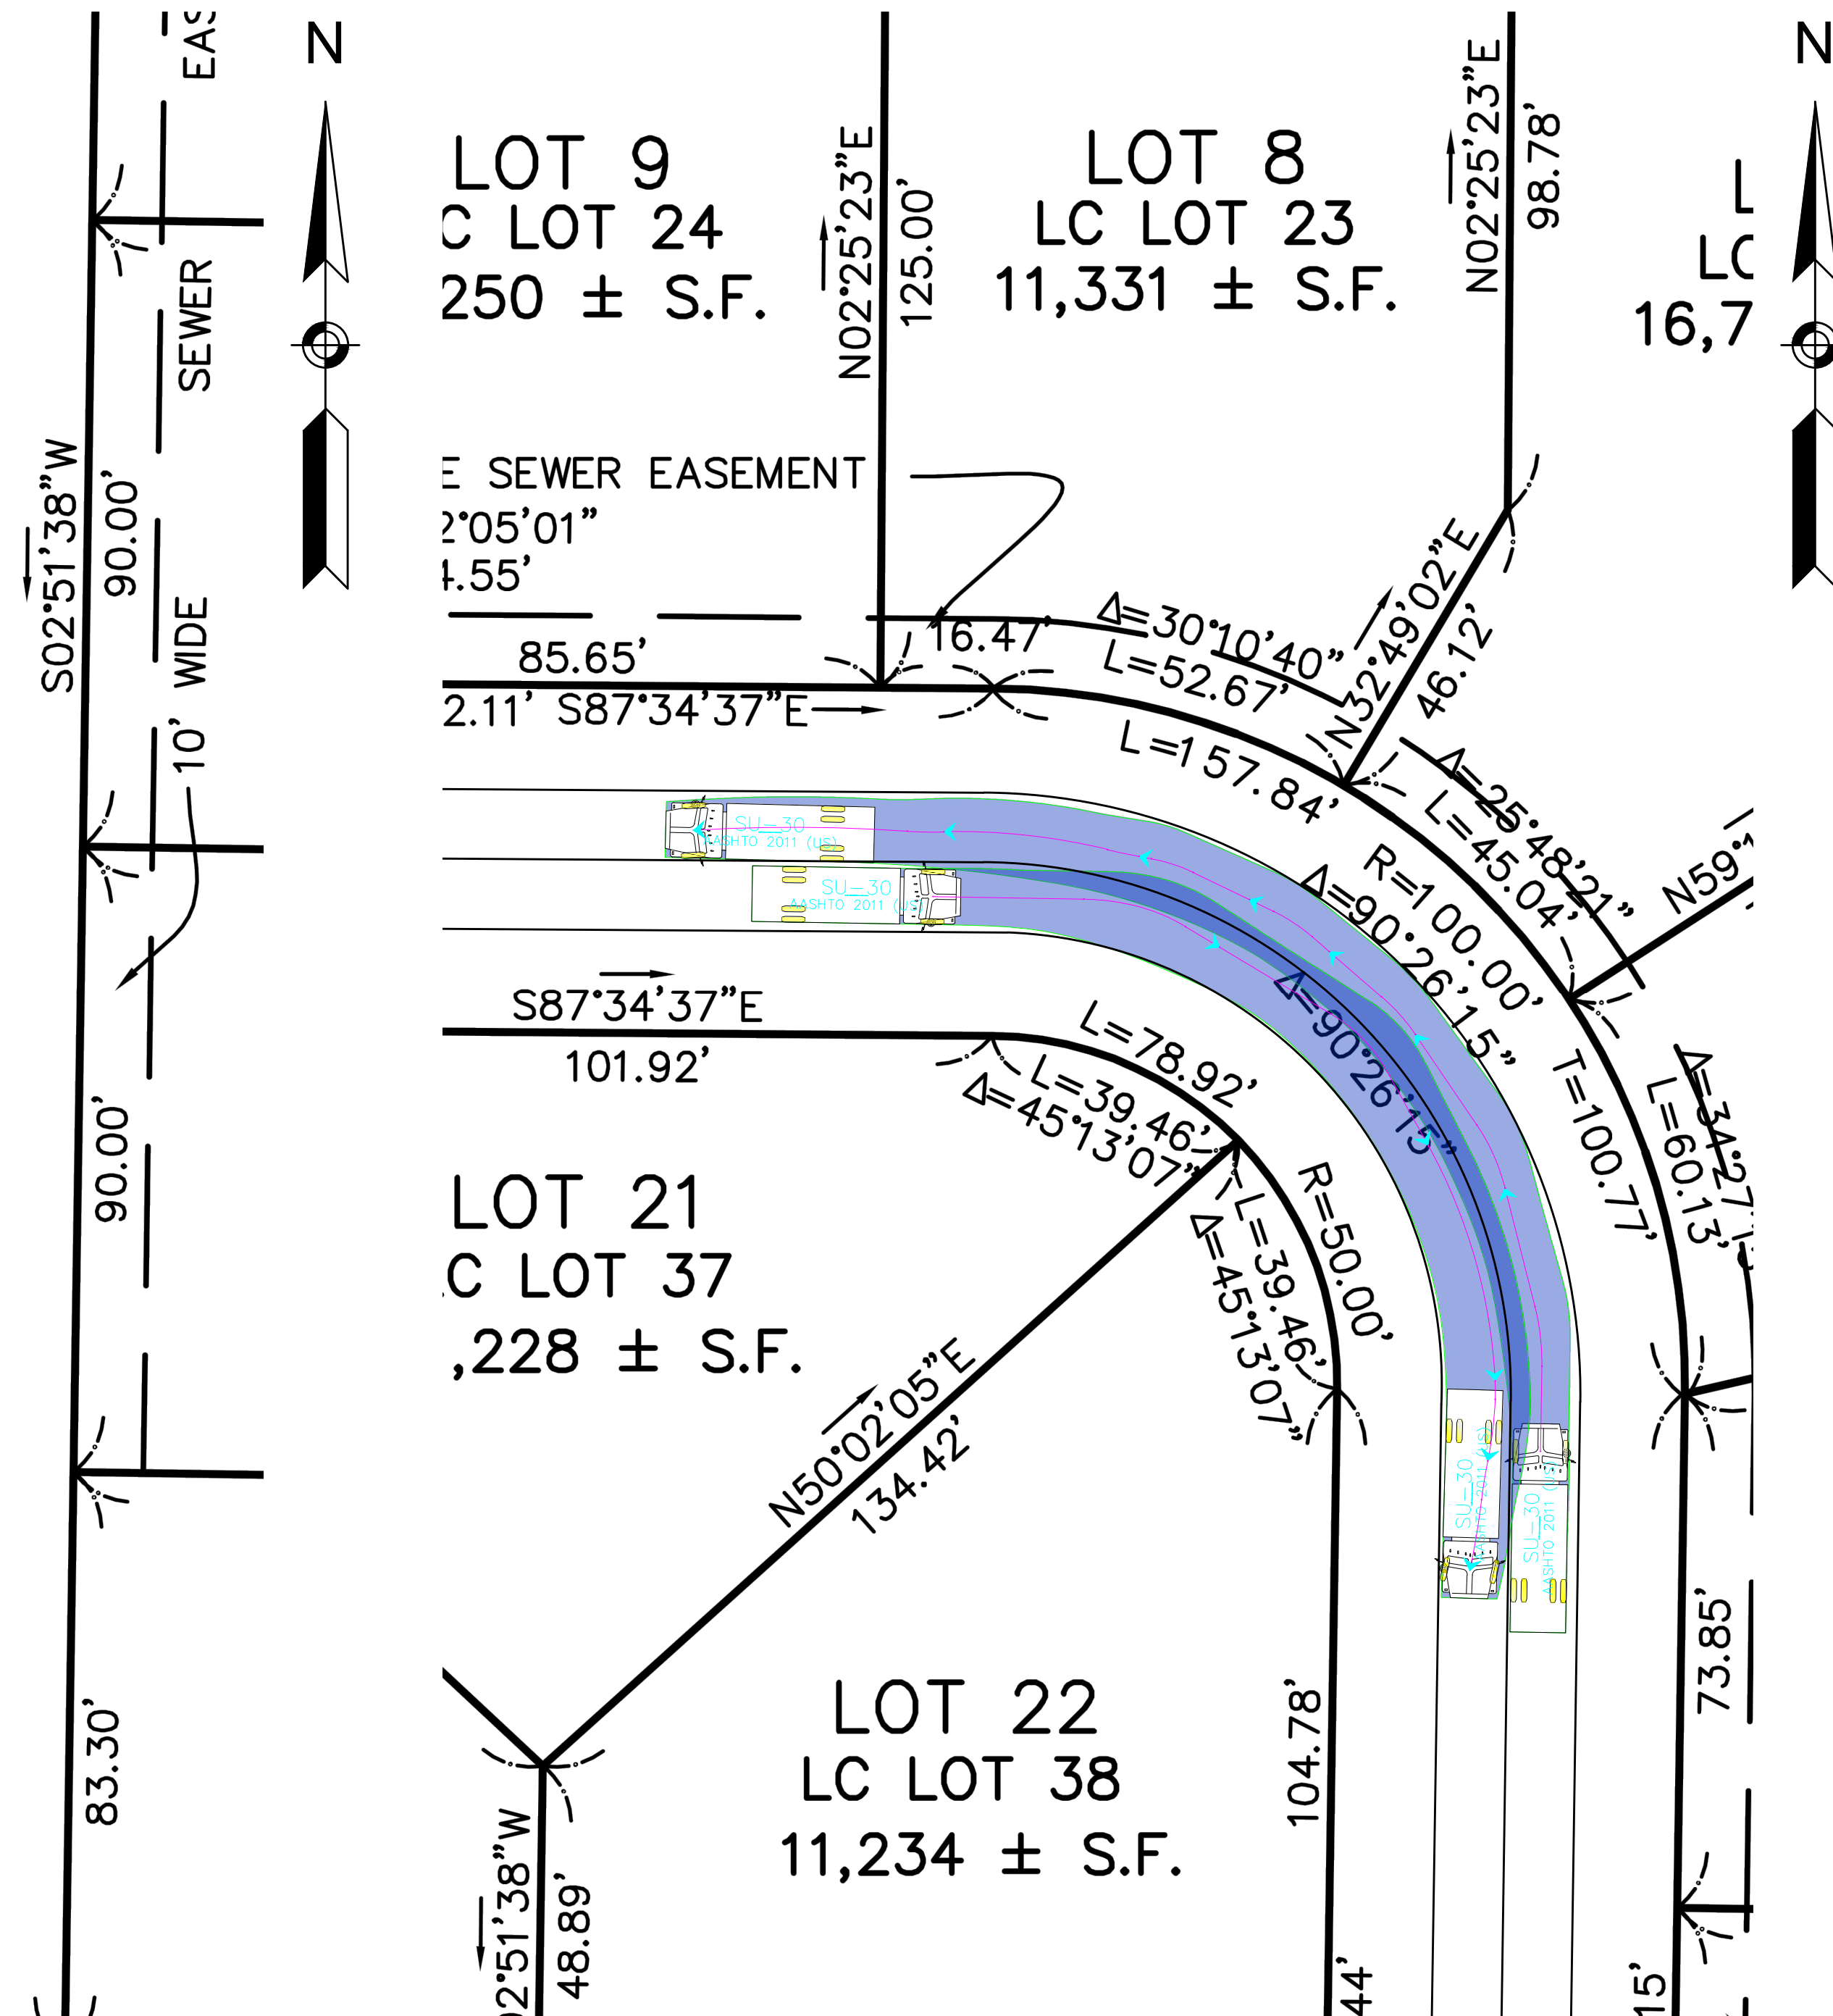
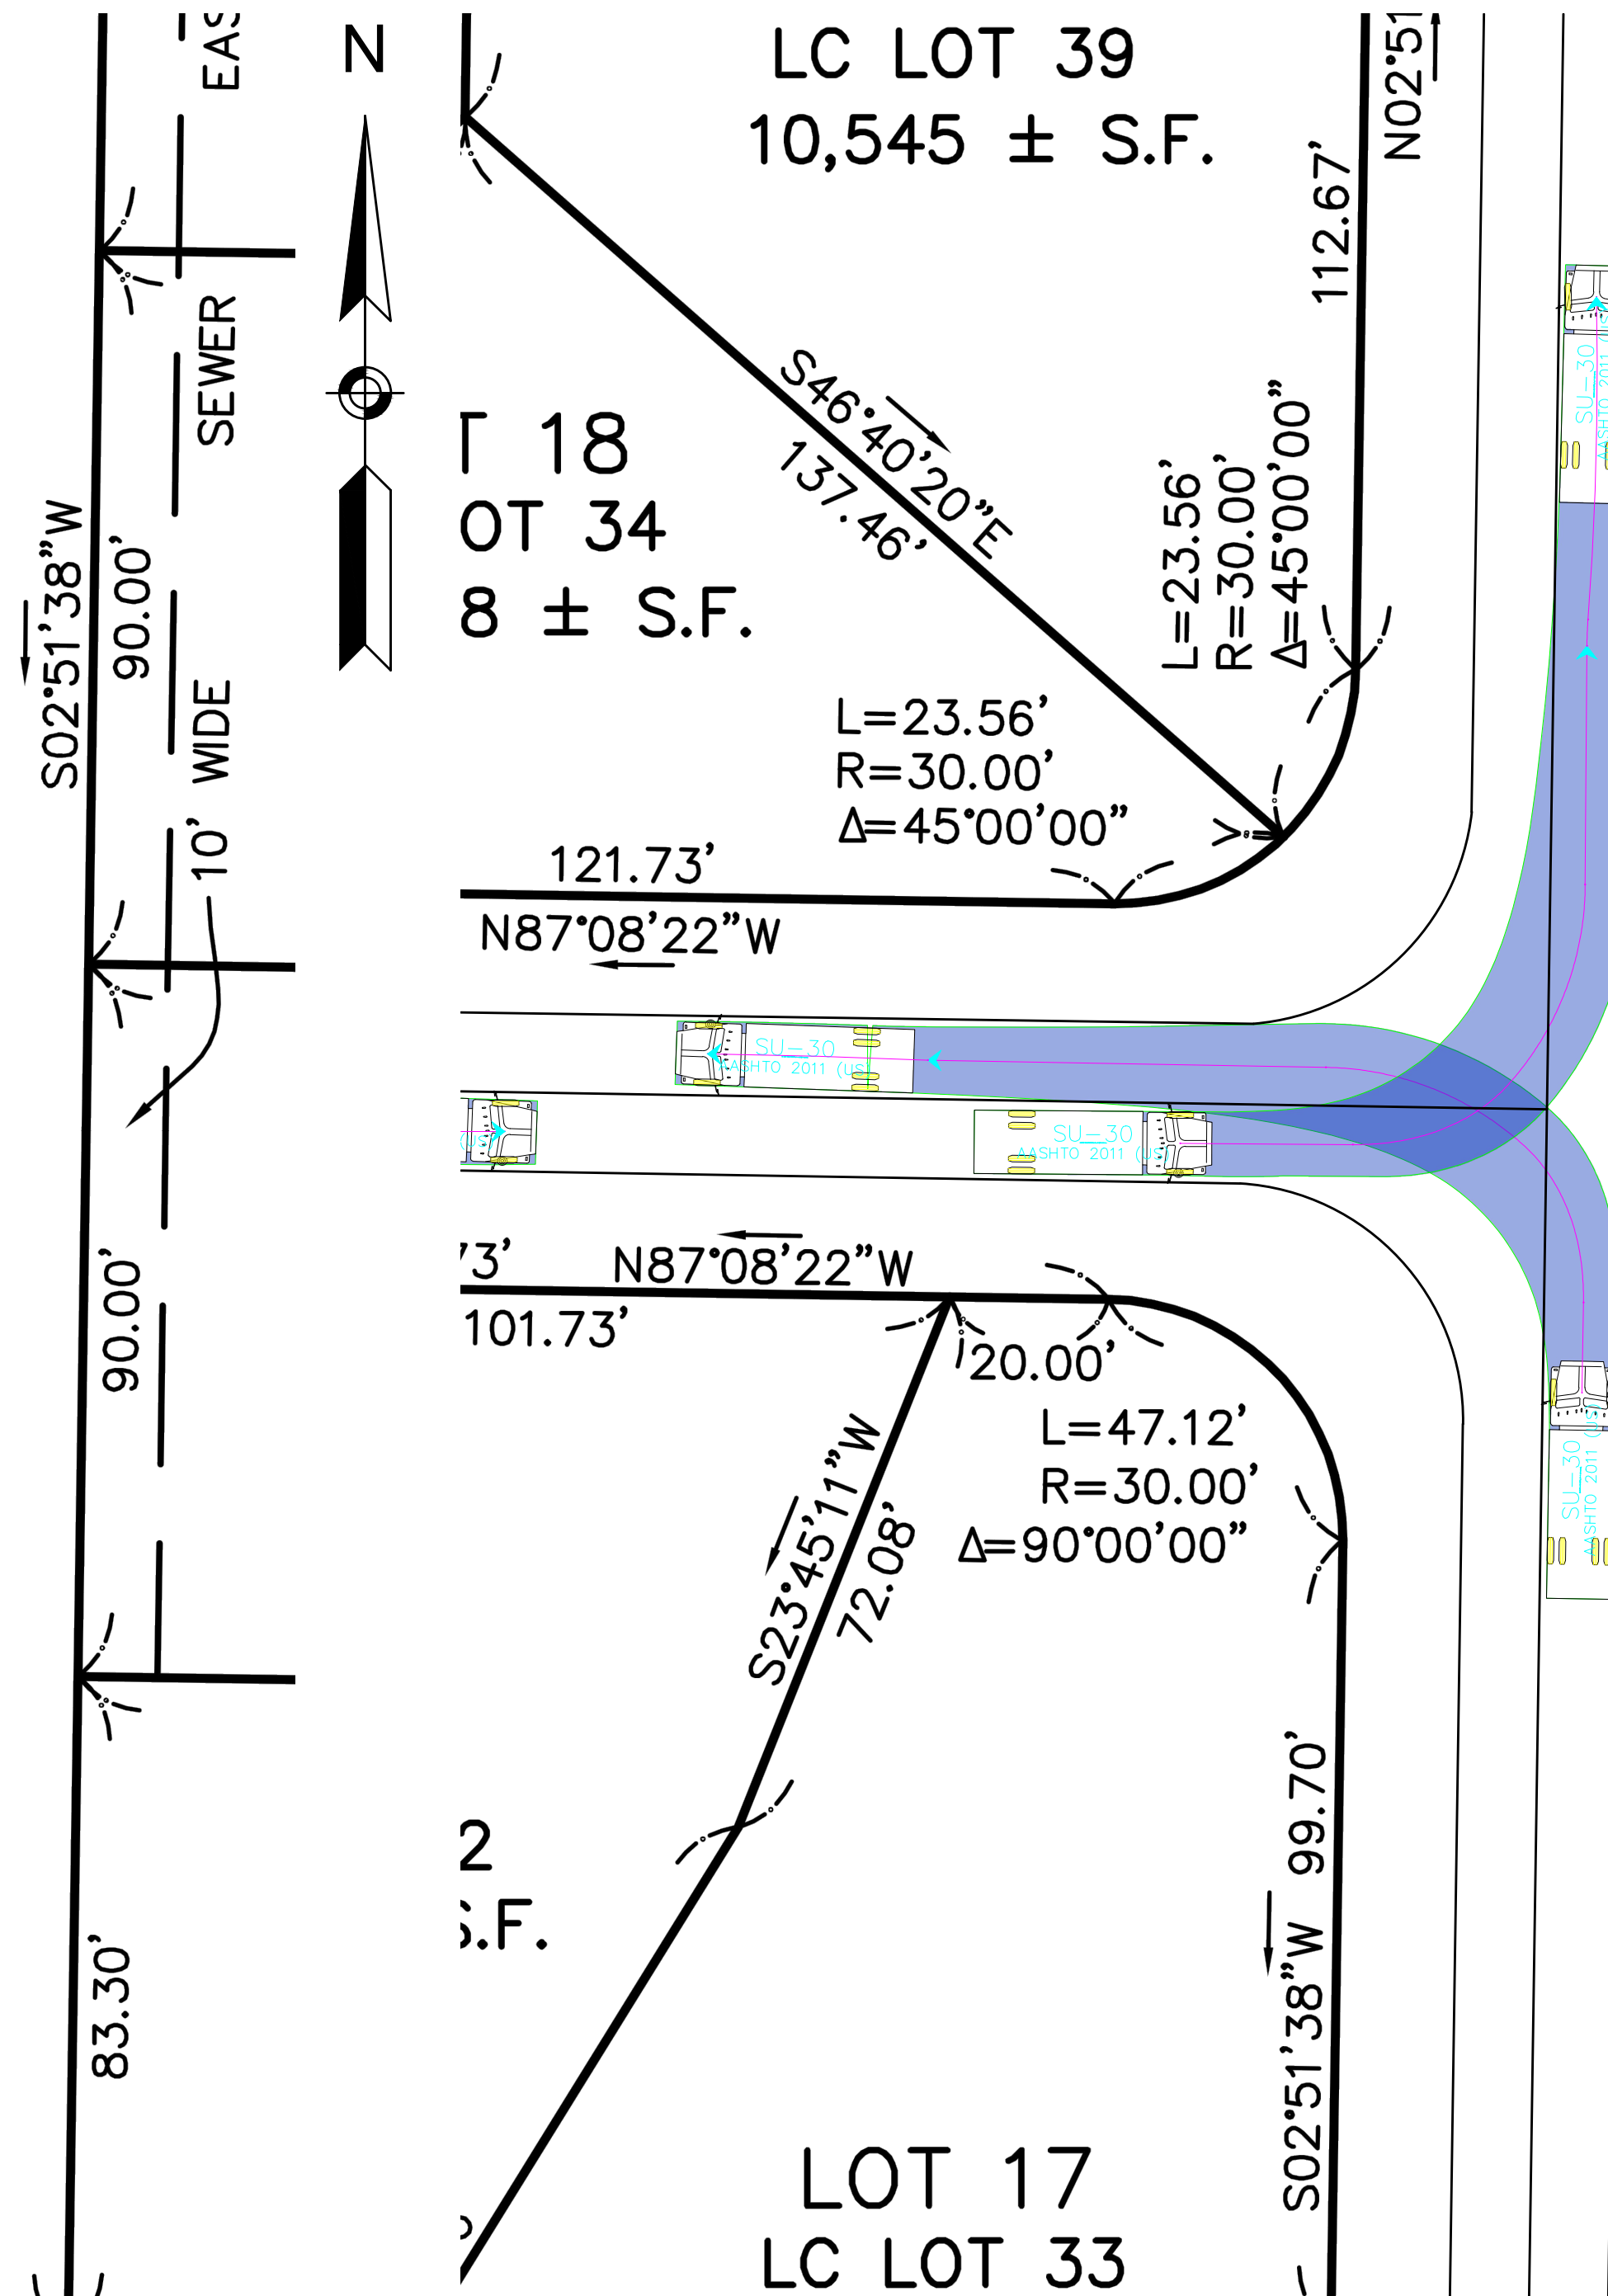



\\s1\Engineering\Projects\200808\PROPOSED GEOFFREY PARK\Drawings\Manufacturing\Printed: 9/15/2016 4:09 PM

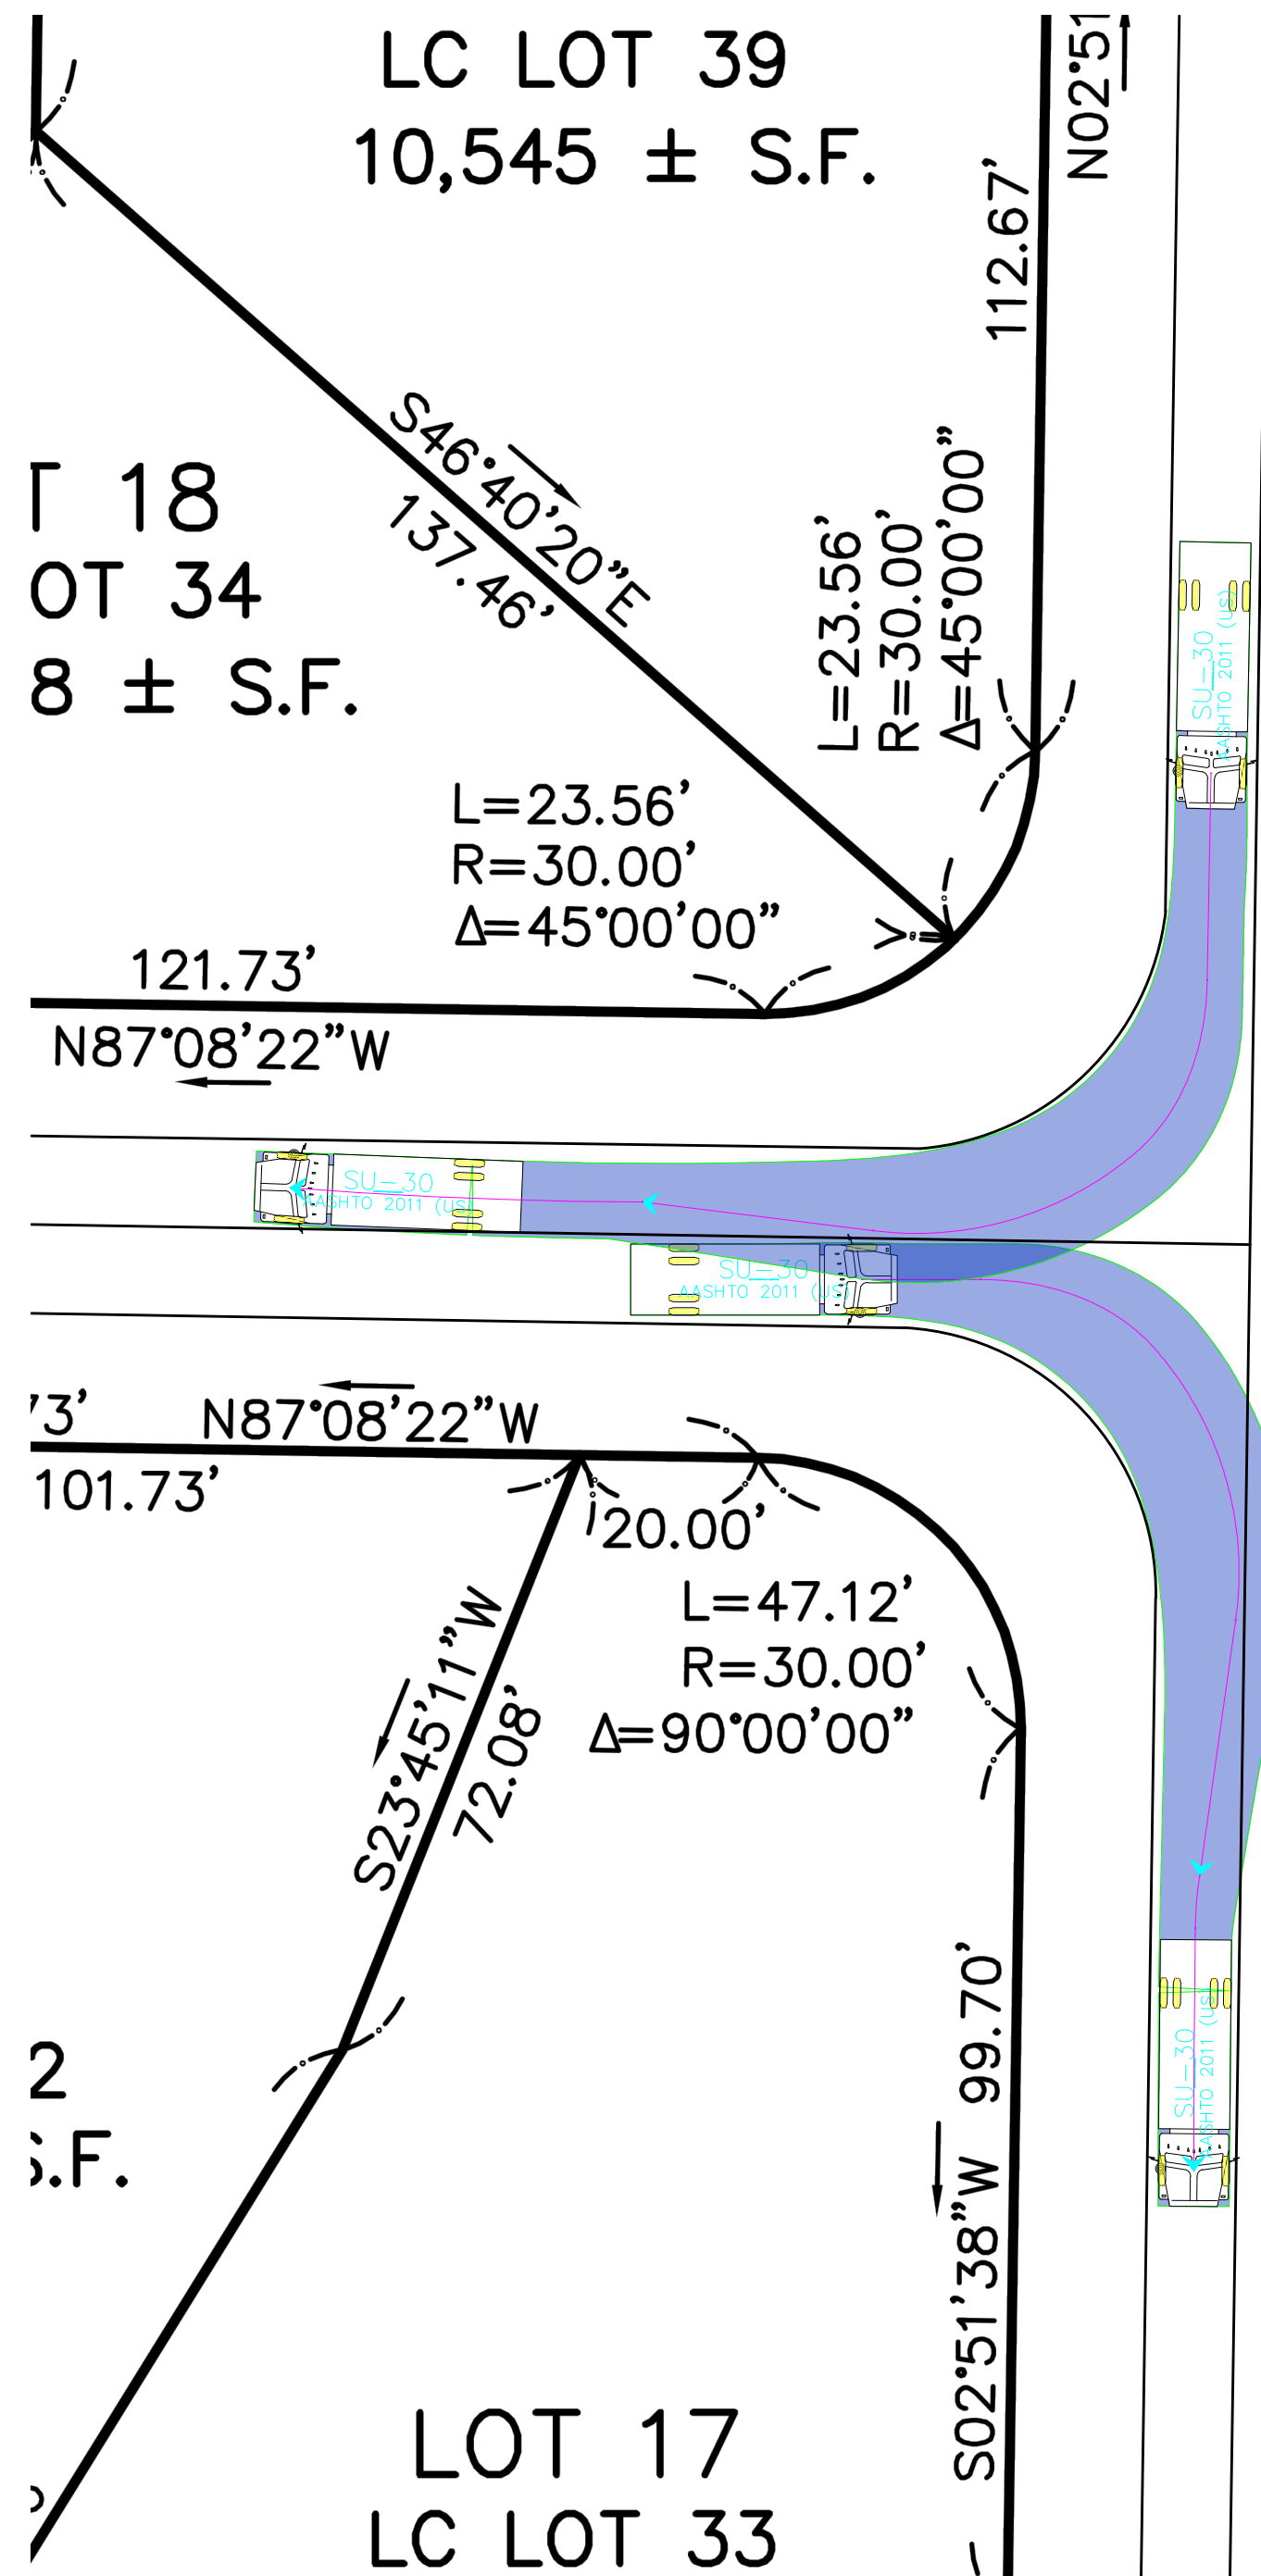



SU-30


	feet
Width	: 8.00
Track	: 8.00
Lock to Lock Time	: 6.0
Steering Angle	: 31.8

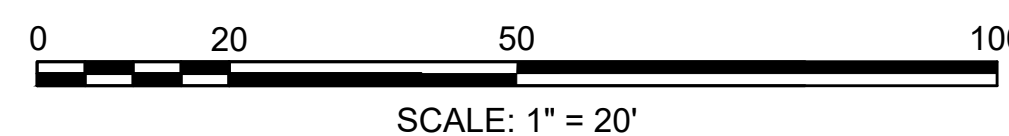





PROJECT: PROPOSED GEOFFREY PARK		
DESIGN SUBMISSION: TRUCK TURNING MOVEMENTS		
DRAWING TITLE: SINGLE UNIT (SU-30) VEHICLE		
PREPARED FOR: INDIAN RIDGE REALTY TRUST HOLLISTON, MA		
PREPARED BY:  <b>GREEN INTERNATIONAL AFFILIATES, INC.</b> TRANSPORTATION   STRUCTURAL   WATER RESOURCES   CIVIL/SITE 239 LITTLETON ROAD, SUITE 3 WESTFORD, MA 01886 978.923.0400   www.greenintl.com		
SCALE: AS NOTED	DESIGNED BY: AV	SHEET NO. <b>1 OF 4</b>
DATE: 9/15/20	DRAWN BY: AV	
PROJECT NO. 20082	CHECKED BY: CT	



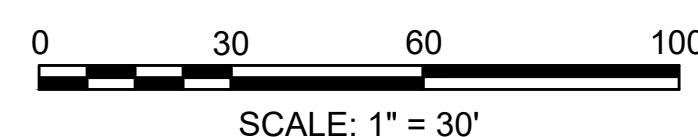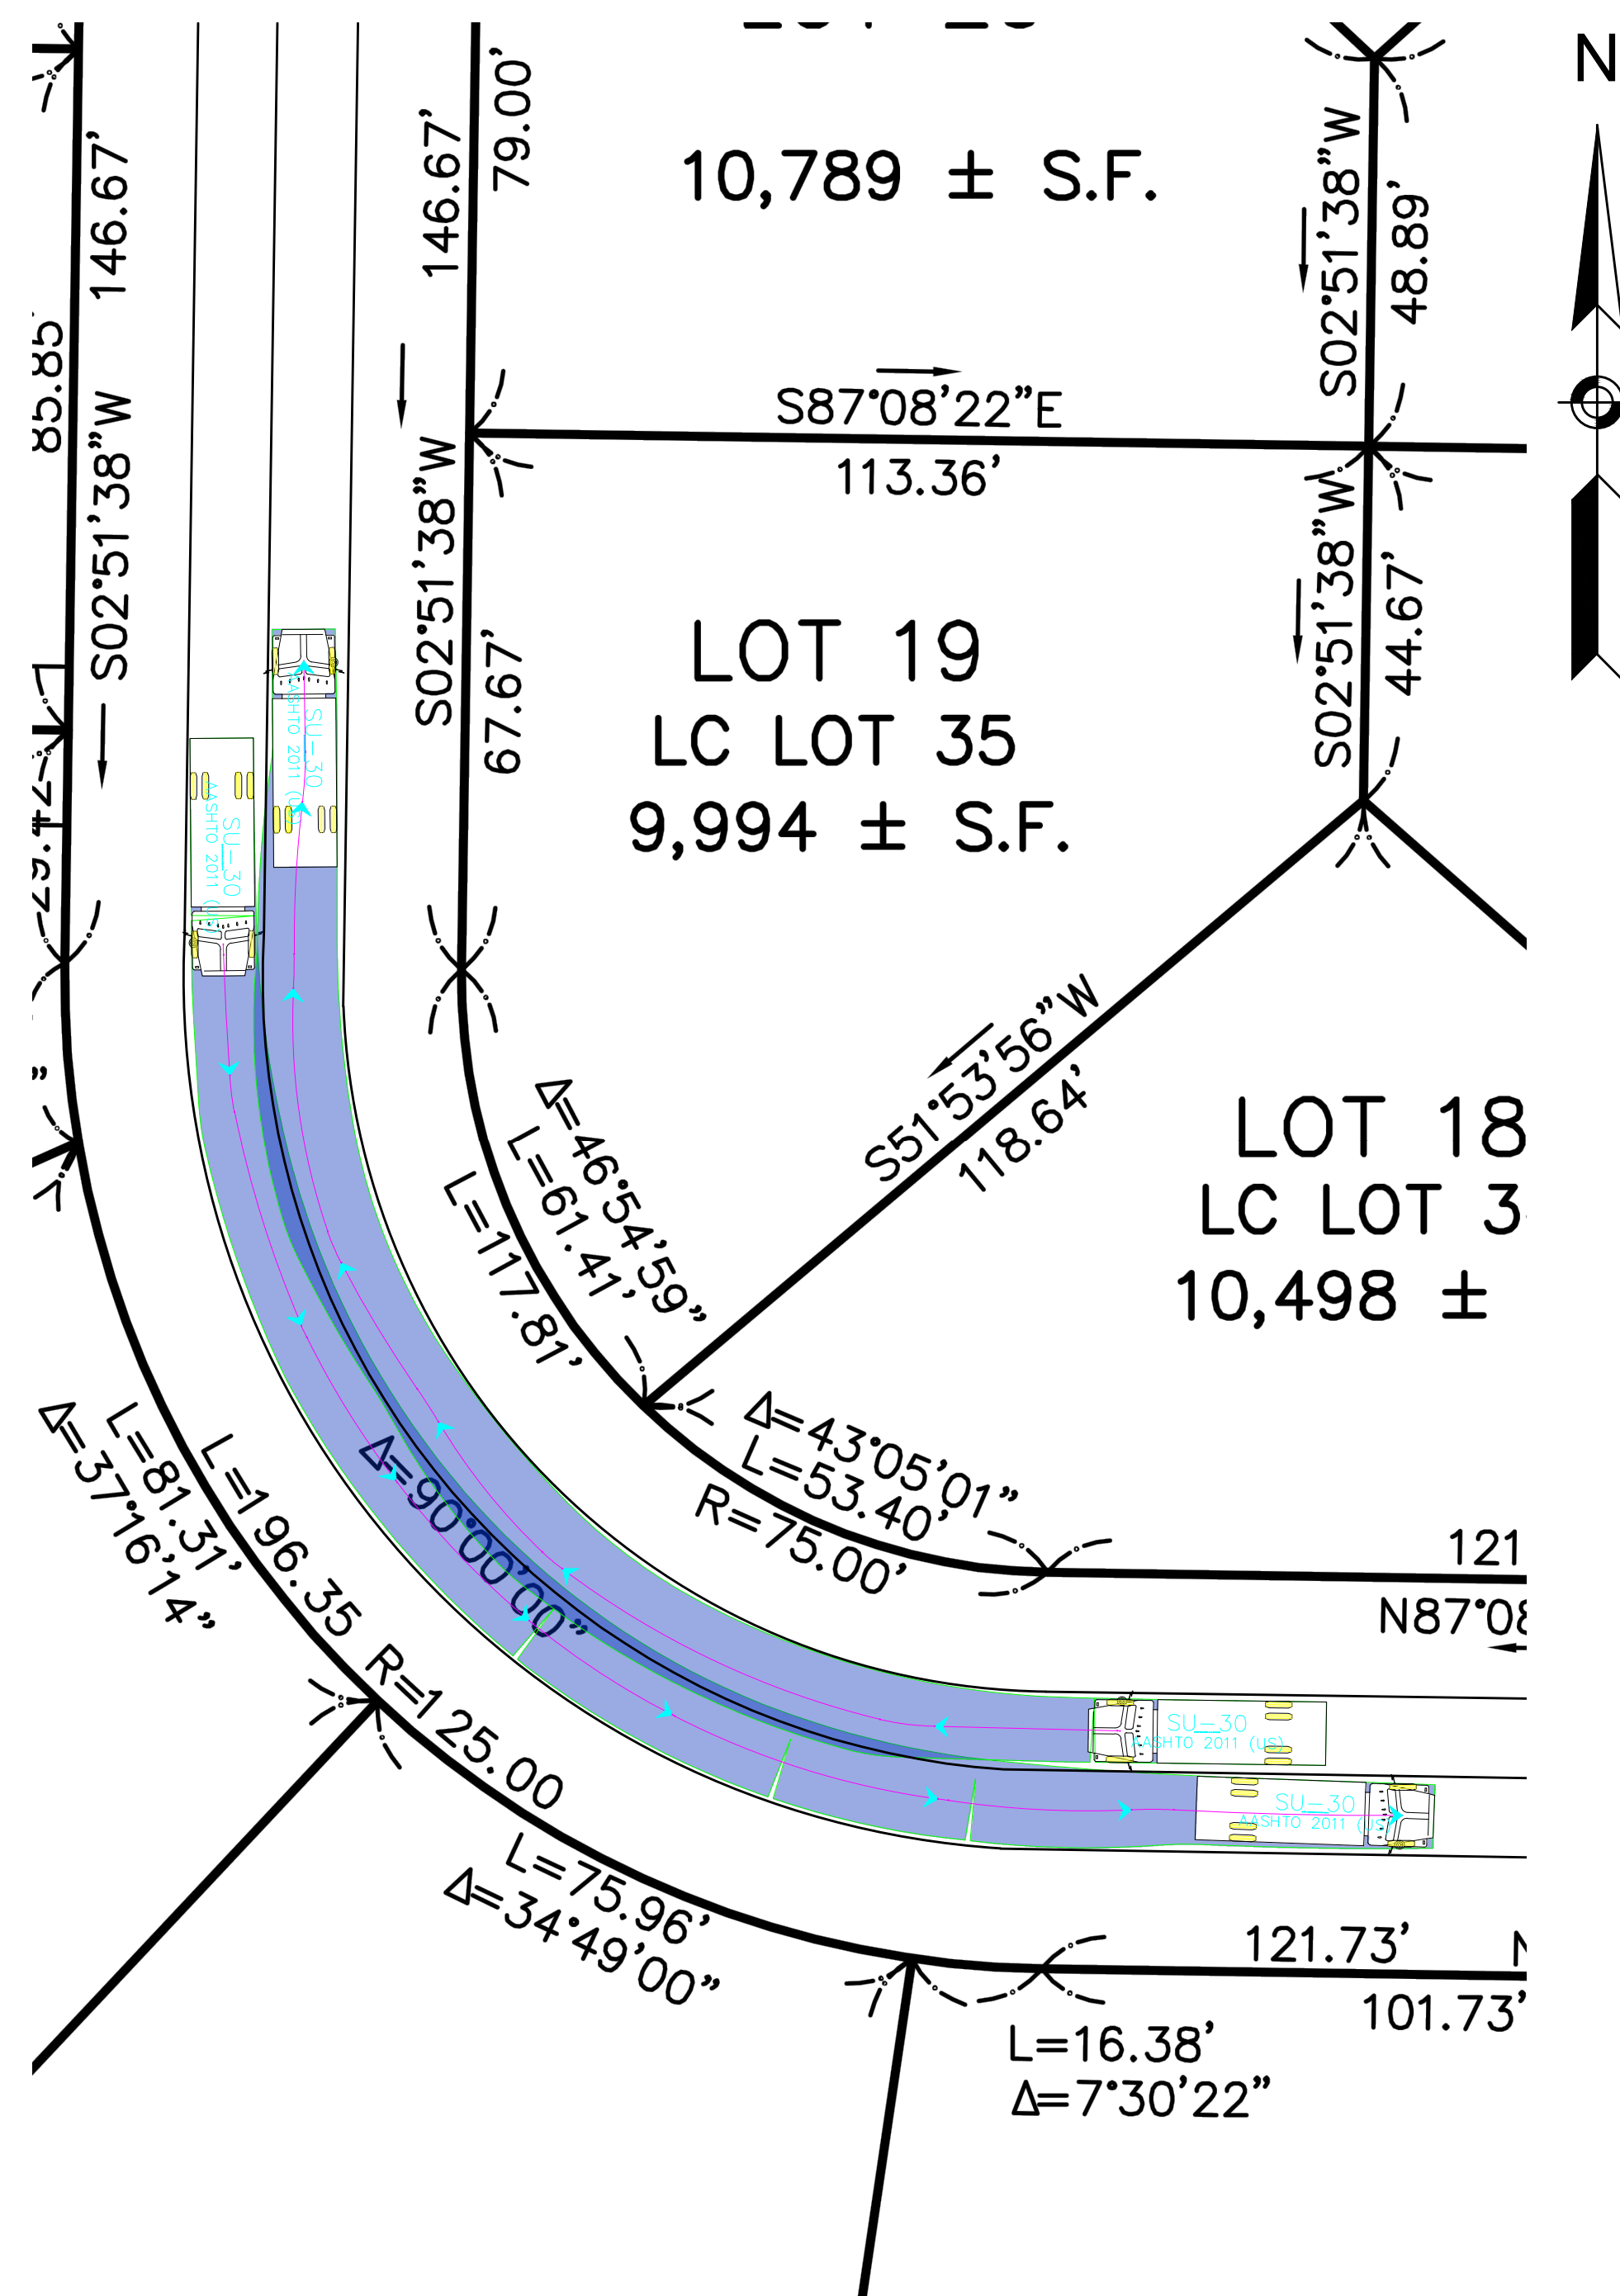

PROJECT: <h1>PROPOSED GEOFFREY PARK</h1>		
DESIGN SUBMISSION: <h2>TRUCK TURNING MOVEMENTS</h2>		
DRAWING TITLE: <h2>SINGLE UNIT (SU-30) VEHICLE</h2>		
PREPARED FOR:  INDIAN RIDGE REALTY TRUST HOLLISTON, MA		
PREPARED BY: <div>  <b>GREEN INTERNATIONAL AFFILIATES, INC.</b>            TRANSPORTATION   STRUCTURAL   WATER RESOURCES   CIVIL/SITE            239 LITTLETON ROAD, SUITE 3 WESTFORD, MA 01886            978.923.0400   <a href="http://www.greenintl.com">www.greenintl.com</a> </div>		
SCALE: AS NOTED  DATE: 9/15/20  PROJECT NO. 20082	DESIGNED BY: AV  DRAWN BY: AV  CHECKED BY: CT	SHEET NO. <div>2 OF 4</div>




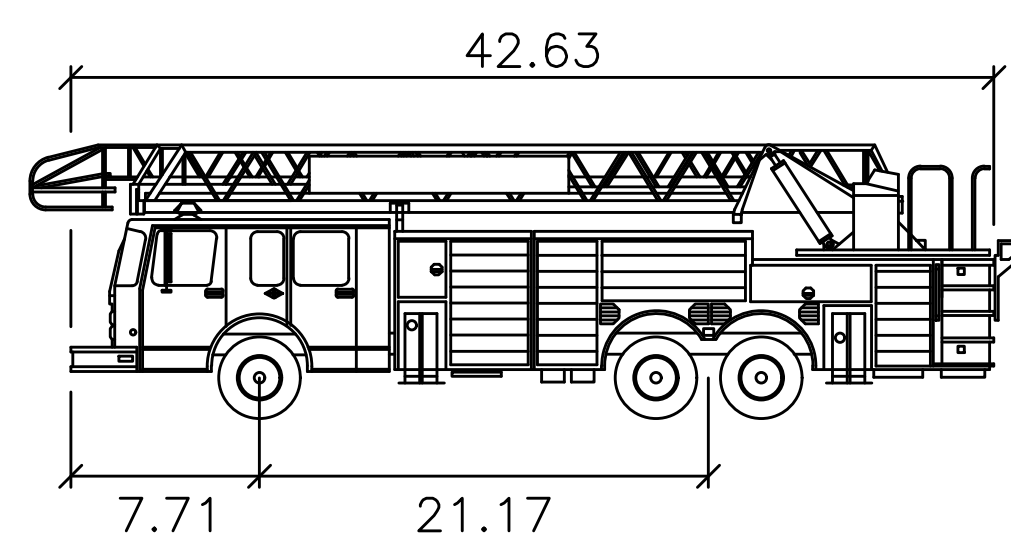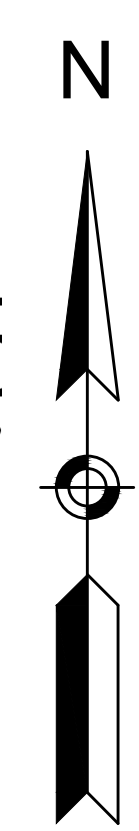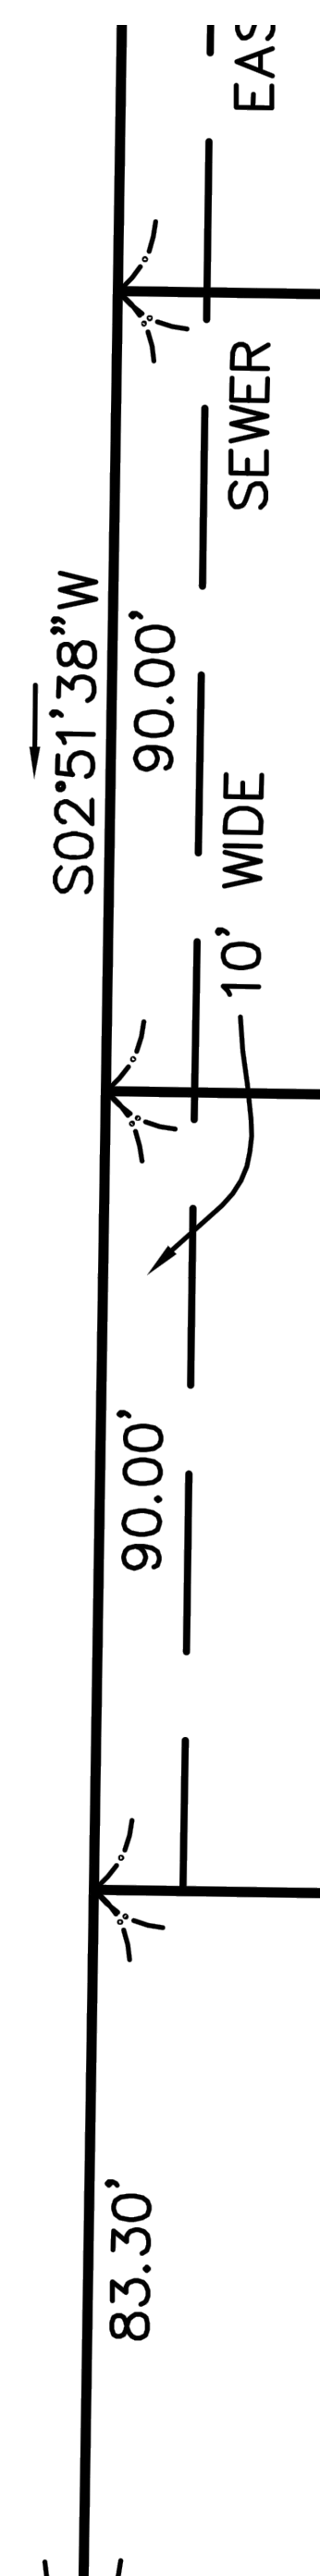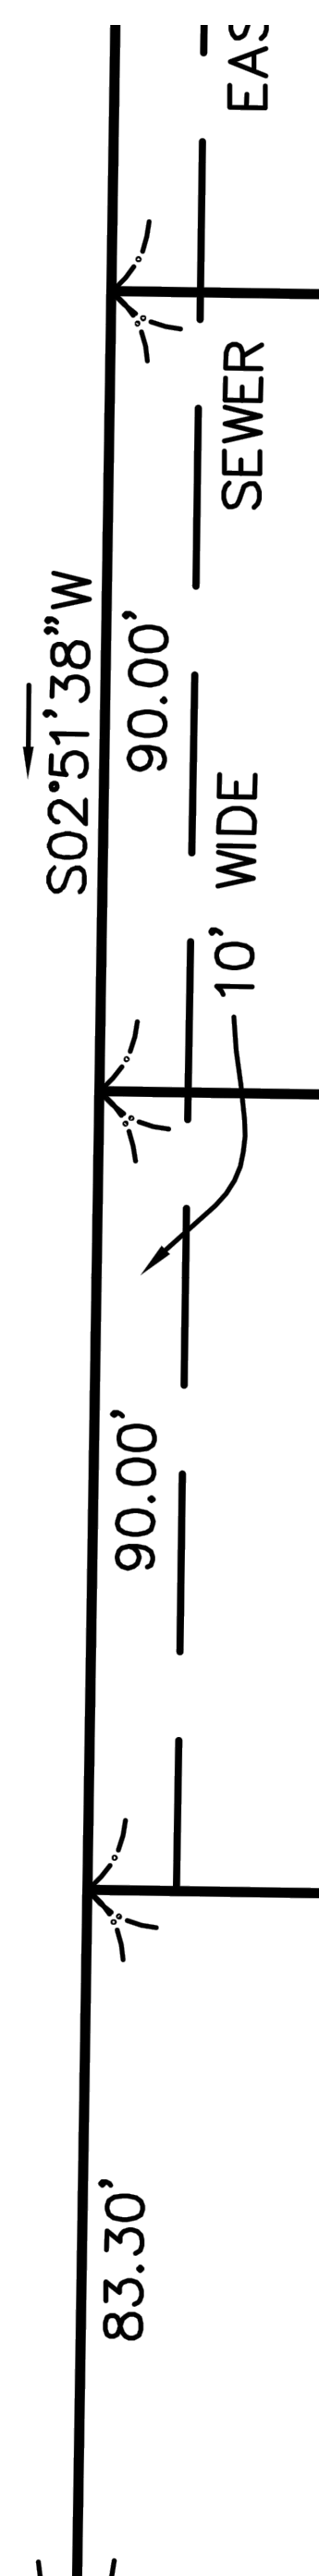


```

Fire Truck (Hlst)
                                feet
Width                          : 8.33
Track                          : 8.33
Lock to Lock Time              : 6.0
Steering Angle                  : 42.0




```

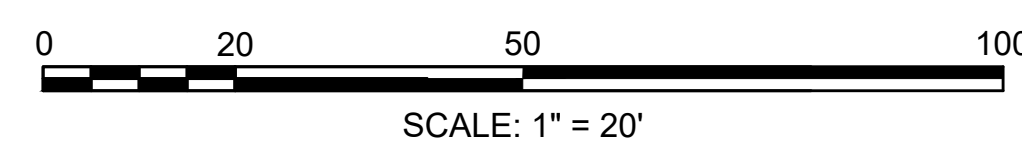

PROJECT: <b>PROPOSED GEOFFREY PARK</b>		
DESIGN SUBMISSION: <b>TRUCK TURNING MOVEMENTS</b>		
DRAWING TITLE: <b>FIRE TRUCK</b>		
PREPARED FOR: <b>INDIAN RIDGE REALTY TRUST HOLLISTON, MA</b>		
PREPARED BY:  <b>GREEN INTERNATIONAL AFFILIATES, INC.</b> TRANSPORTATION   STRUCTURAL   WATER RESOURCES   CIVIL/SITE 239 LITTLETON ROAD, SUITE 3 WESTFORD, MA 01886 978.923.0400   <a href="http://www.greenintl.com">www.greenintl.com</a>		
SCALE: AS NOTED	DESIGNED BY: AV	SHEET NO. <b>3</b> OF <b>4</b>
DATE: 9/15/20	DRAWN BY: AV	
PROJECT NO. 20082	CHECKED BY: CT	




\\s31\greenintl\p00\20080200\20080200\F001.dwg, T:\p001\Measurements.dwg, Printed: 9/15/2020 4:10 PM

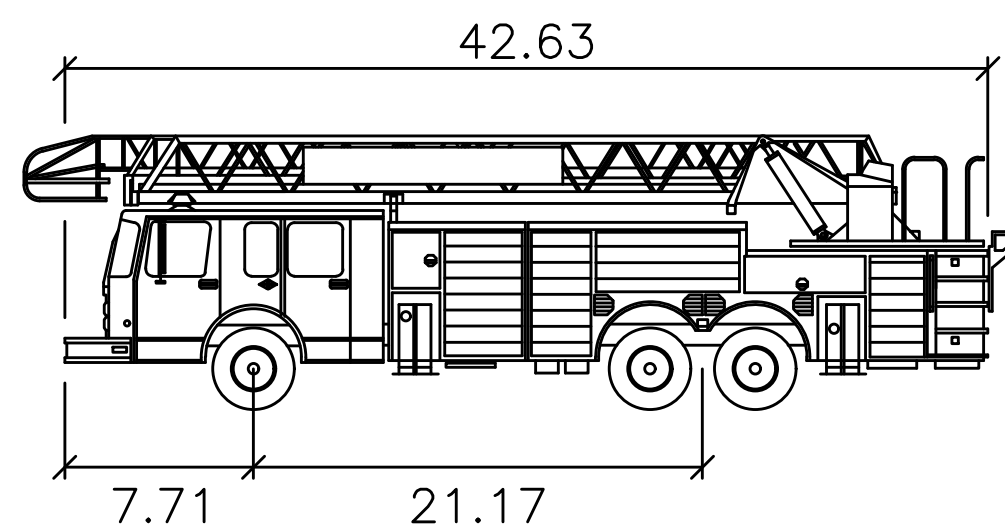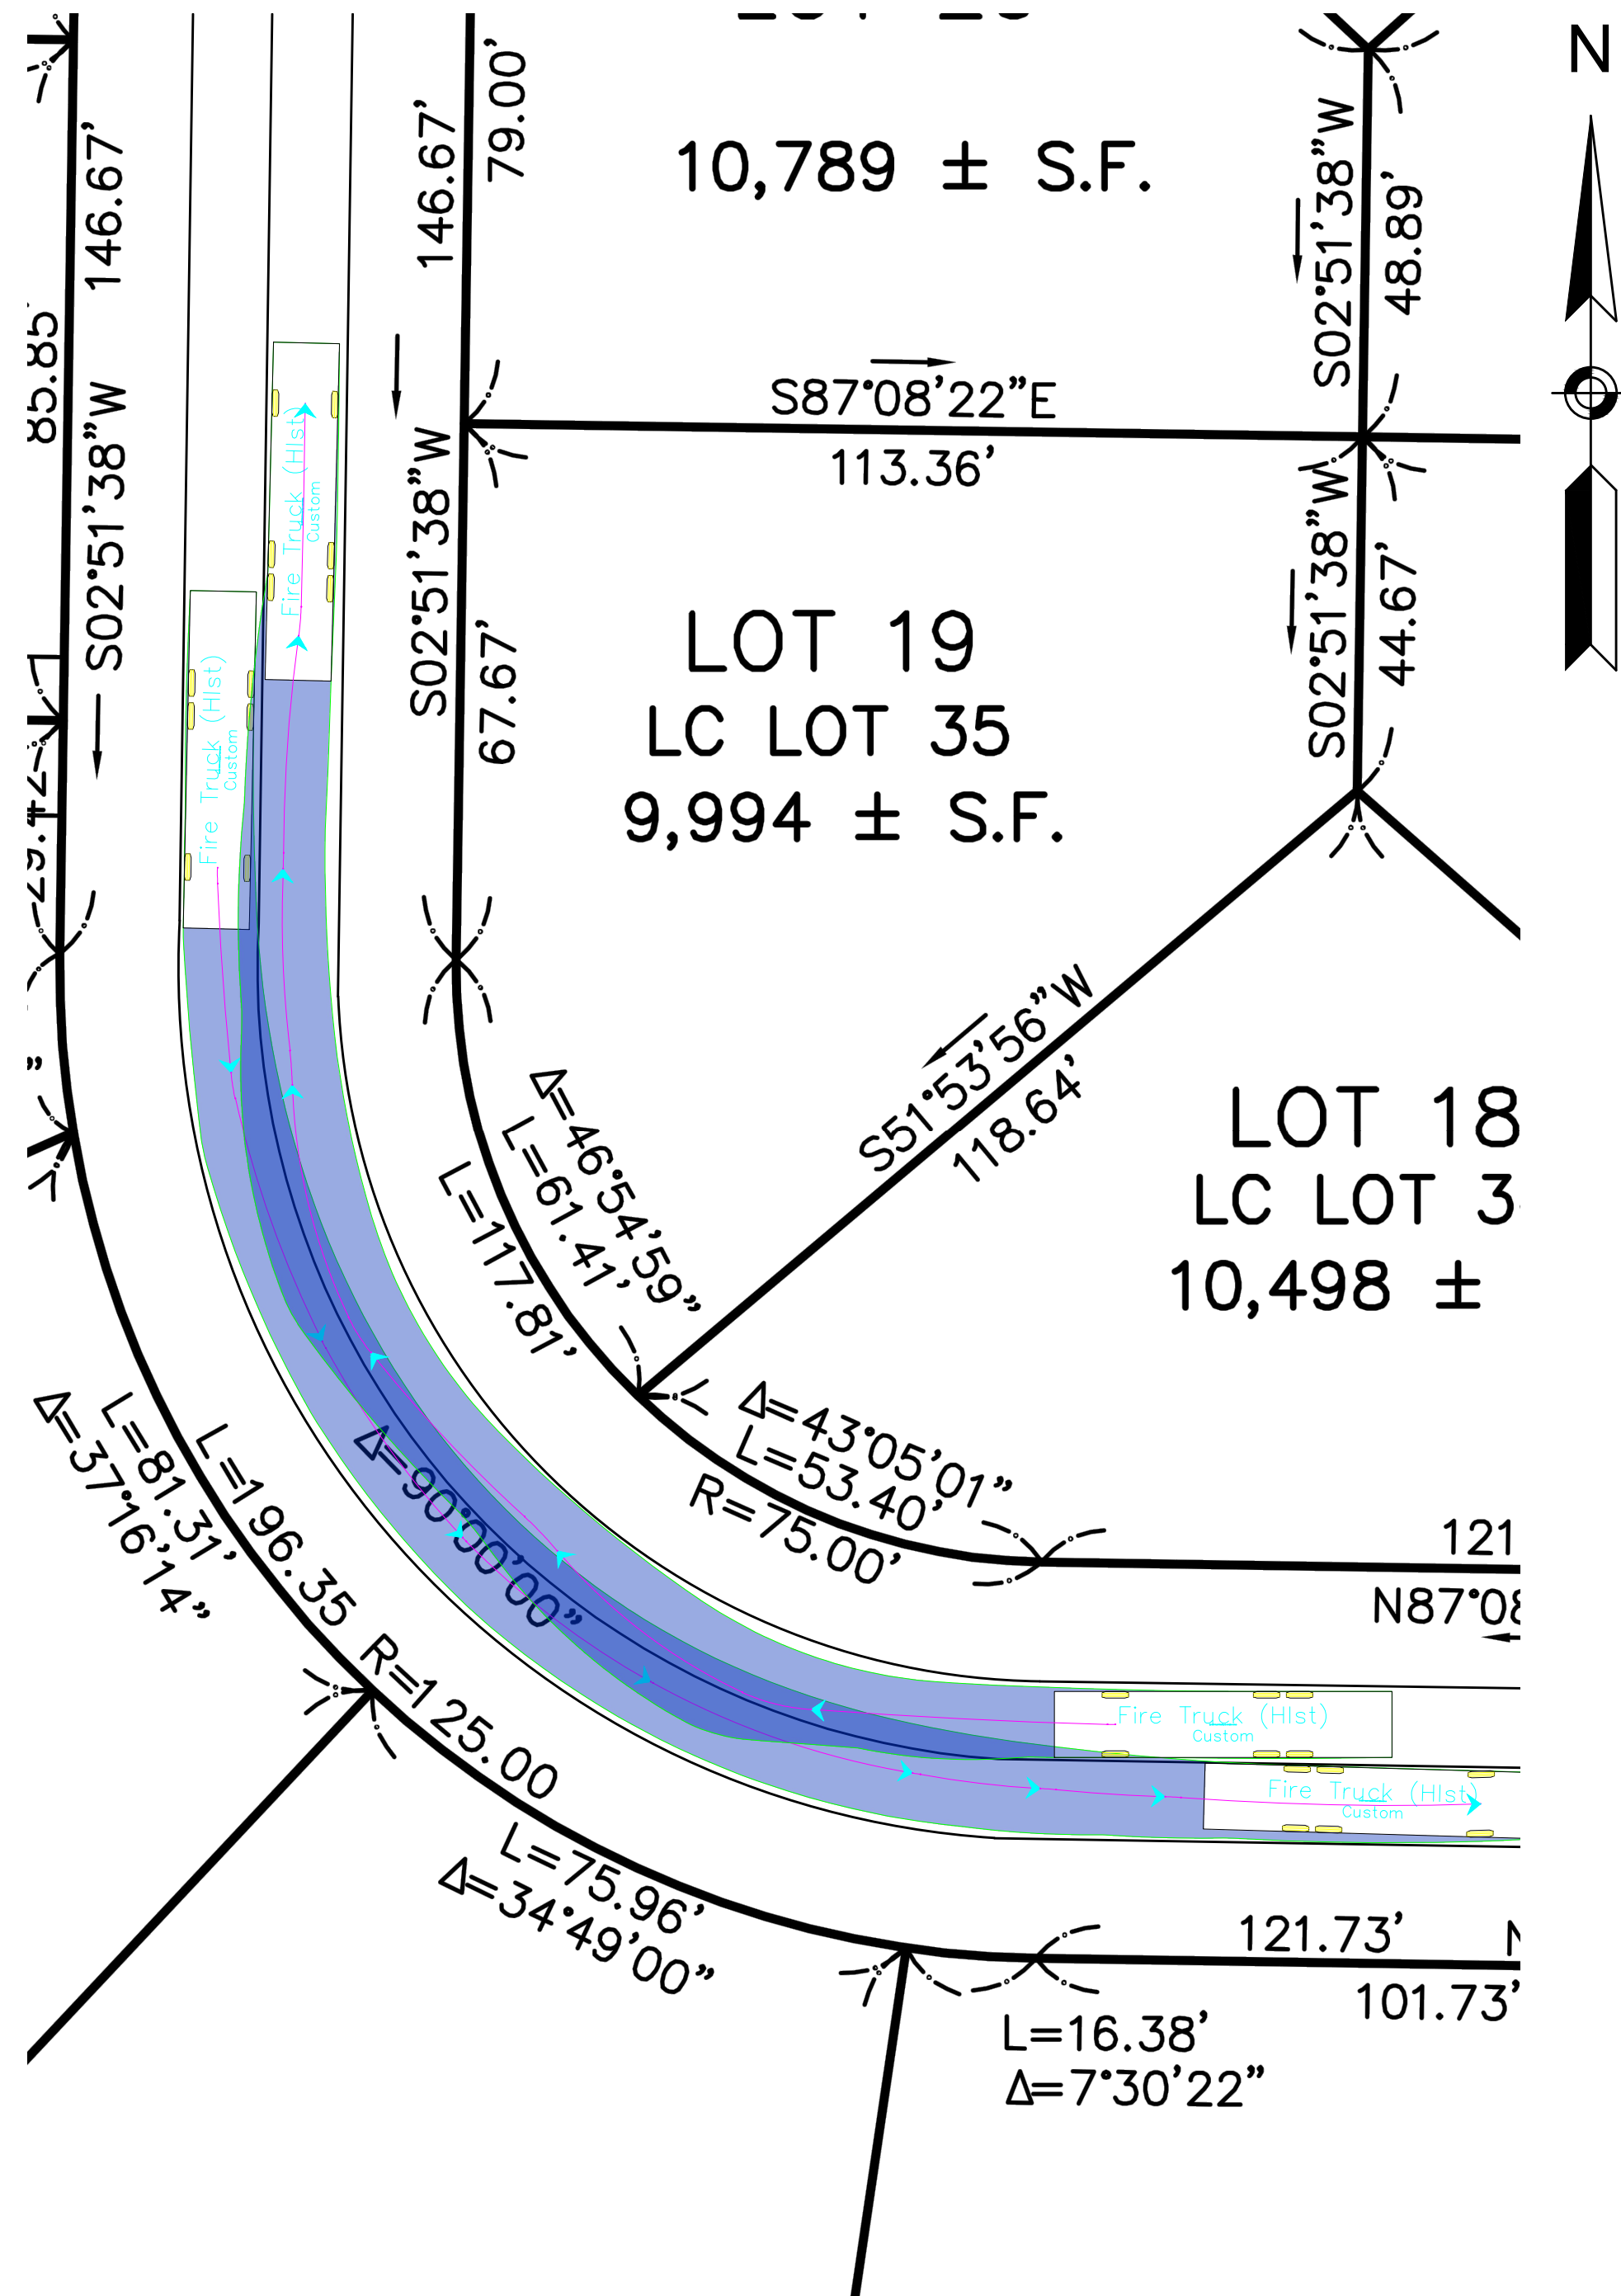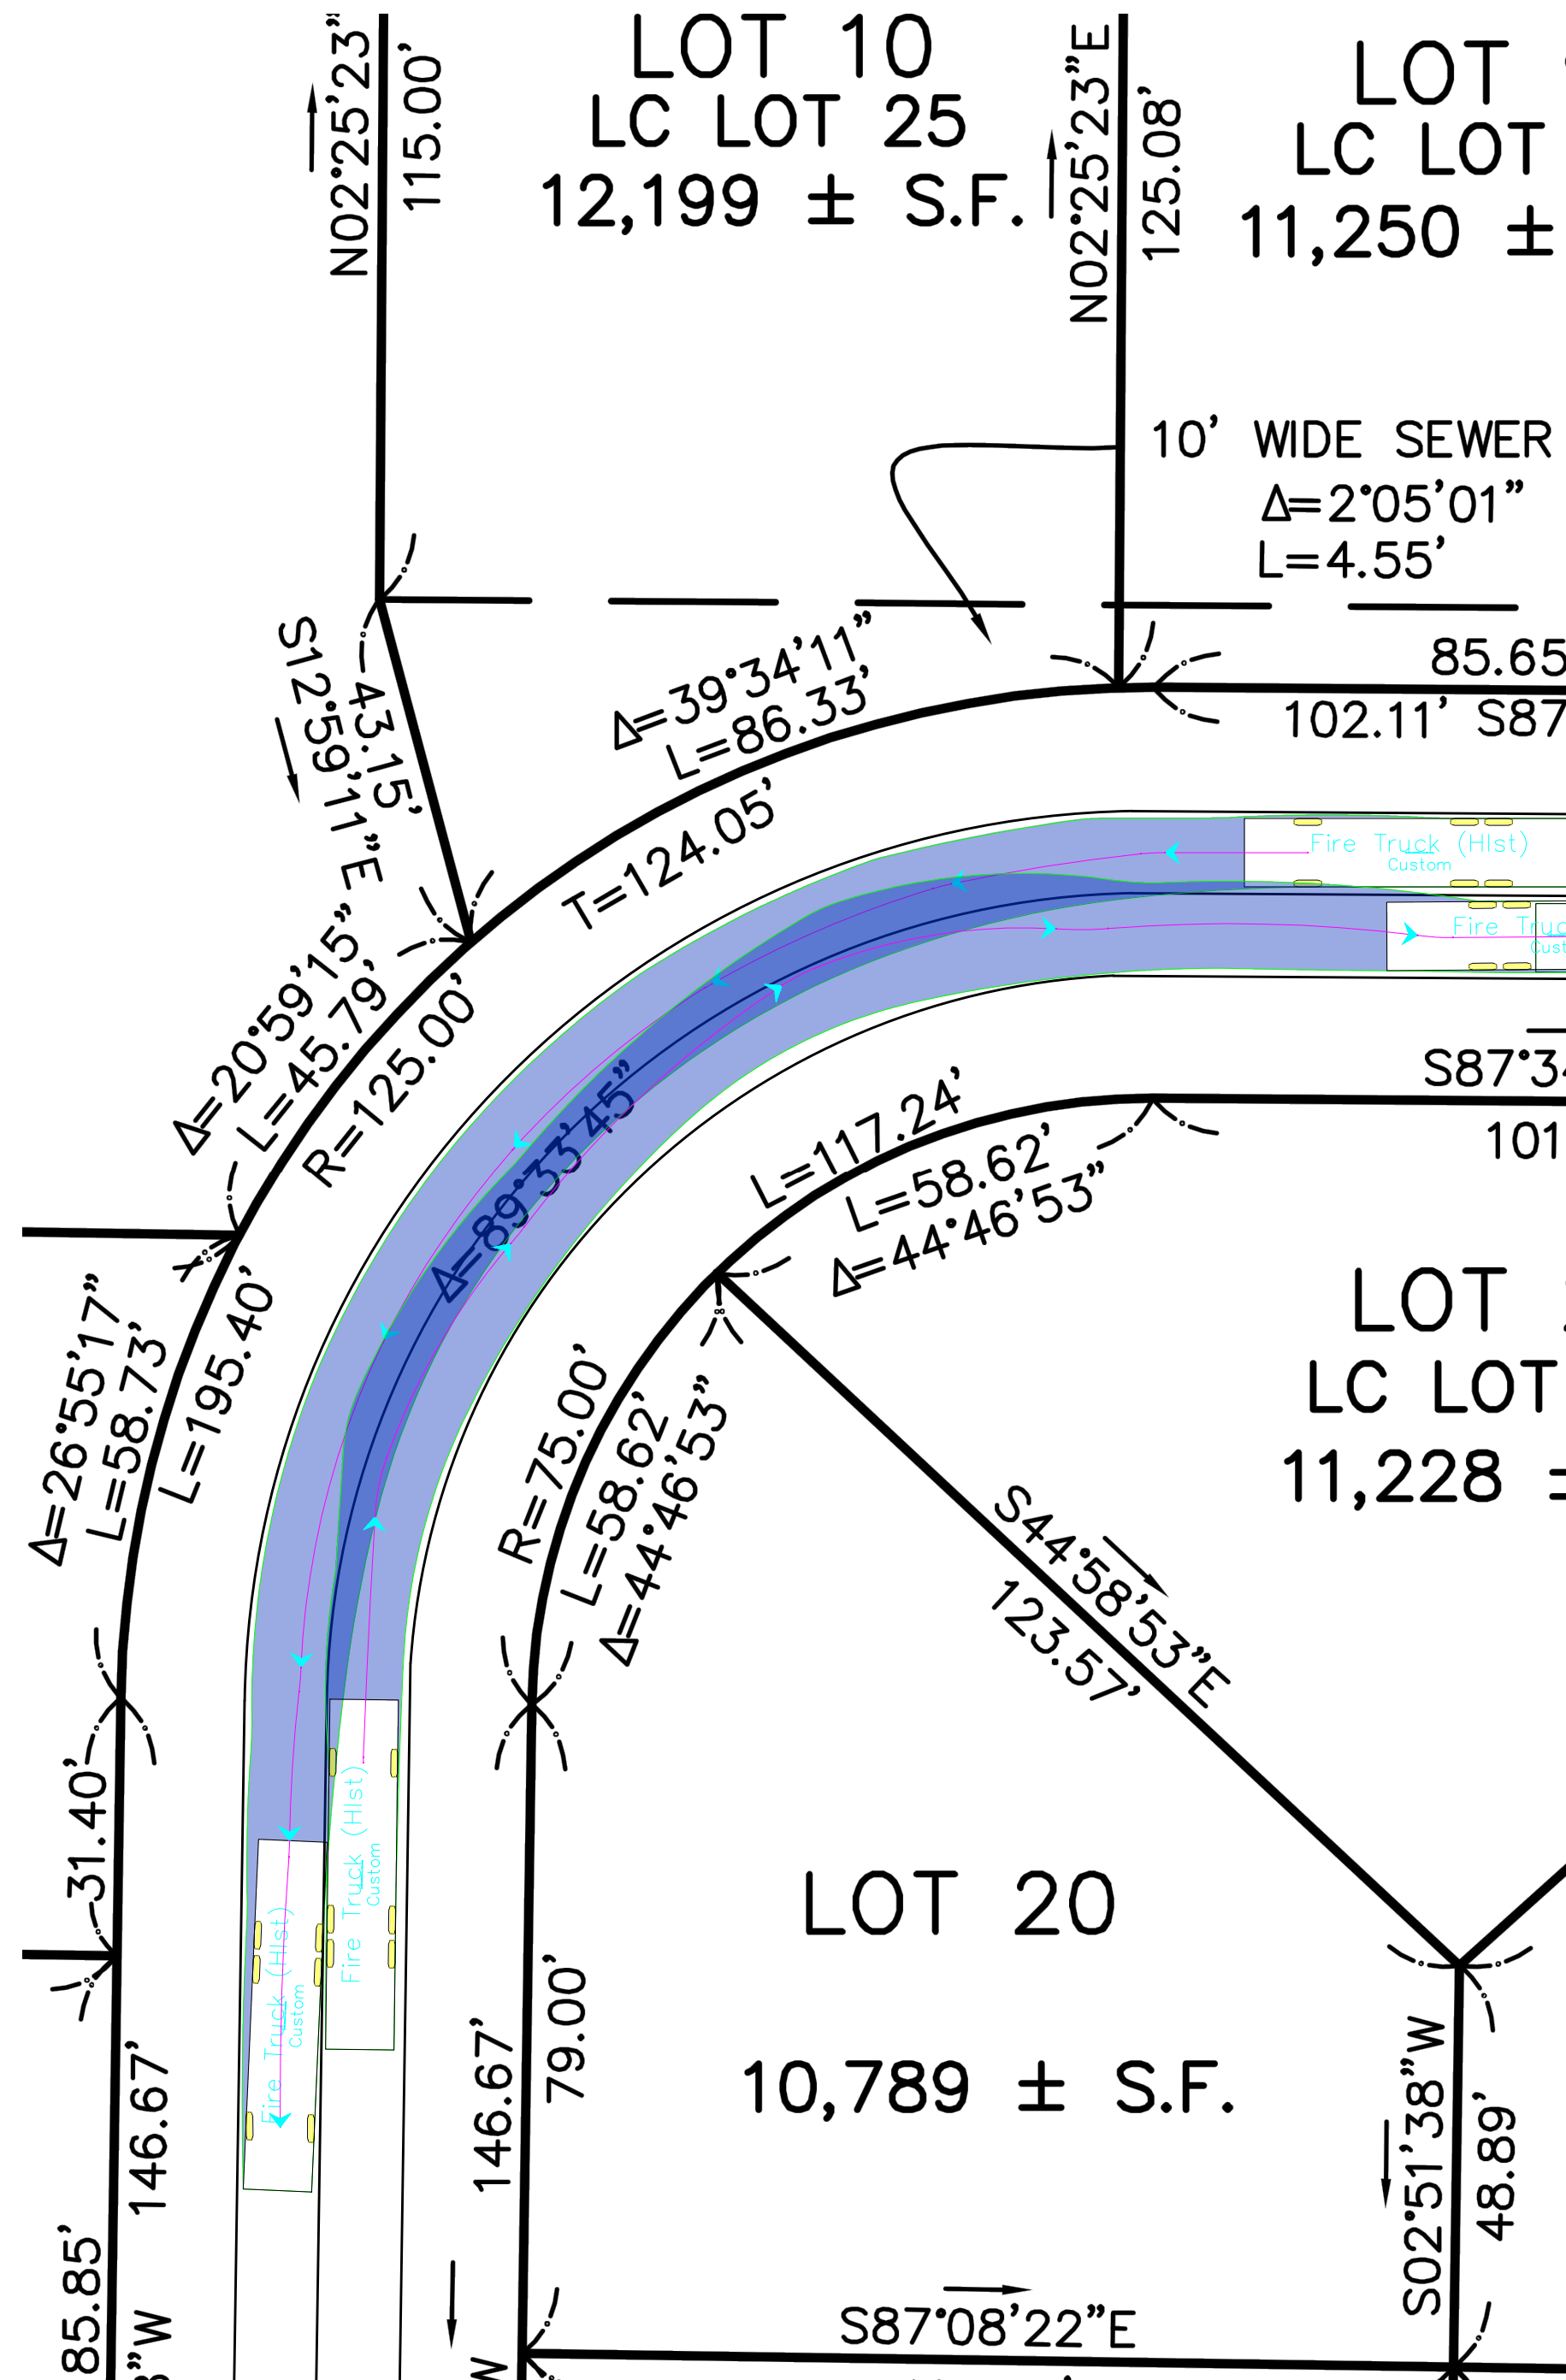

Fire Truck (Hist)

	feet
Width	: 8.33
Track	: 8.33
Lock to Lock Time	: 6.0
Steering Angle	: 42.0

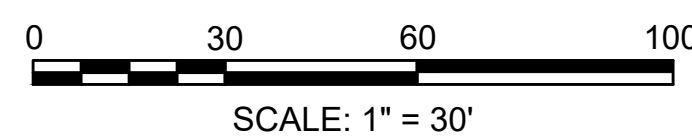

PROJECT: PROPOSED GEOFFREY PARK		
DESIGN SUBMISSION: TRUCK TURNING MOVEMENTS		
DRAWING TITLE: FIRE TRUCK		
PREPARED FOR: INDIAN RIDGE REALTY TRUST HOLLISTON, MA		
PREPARED BY: GREEN INTERNATIONAL AFFILIATES, INC. TRANSPORTATION   STRUCTURAL   WATER RESOURCES   CIVIL/SITE 239 LITTLETON ROAD, SUITE 3 WESTFORD, MA 01886 978.923.0400   www.greenintl.com		
SCALE: AS NOTED	DESIGNED BY: AV	SHEET NO. 4 OF 4
DATE: 9/15/20	DRAWN BY: AV	
PROJECT NO. 20082	CHECKED BY: CT	